




SNID 1-1 1:10

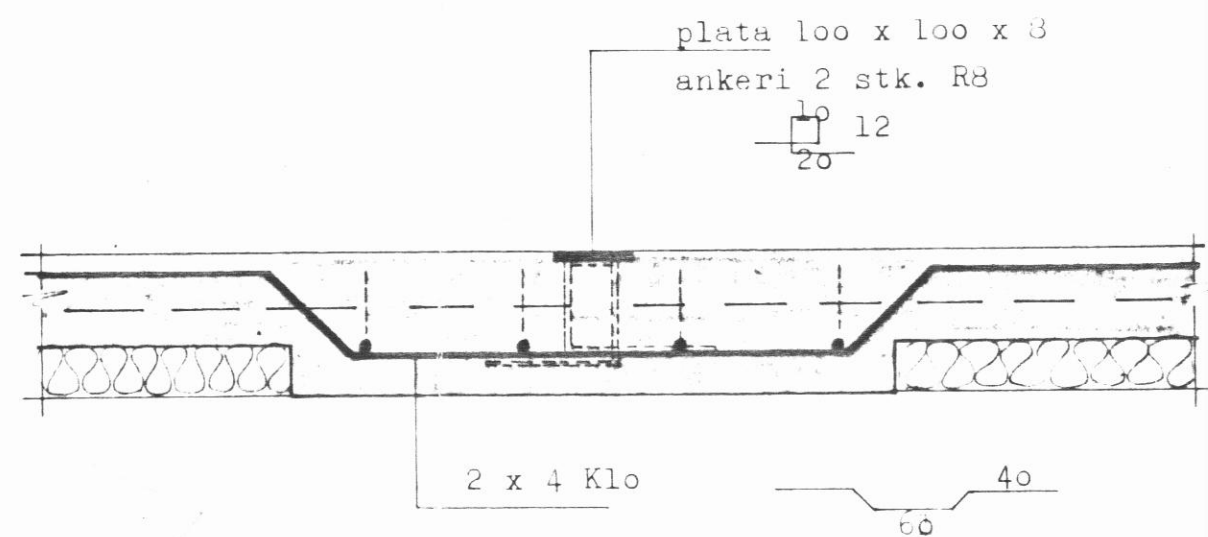


SNID 2-2, 1:10

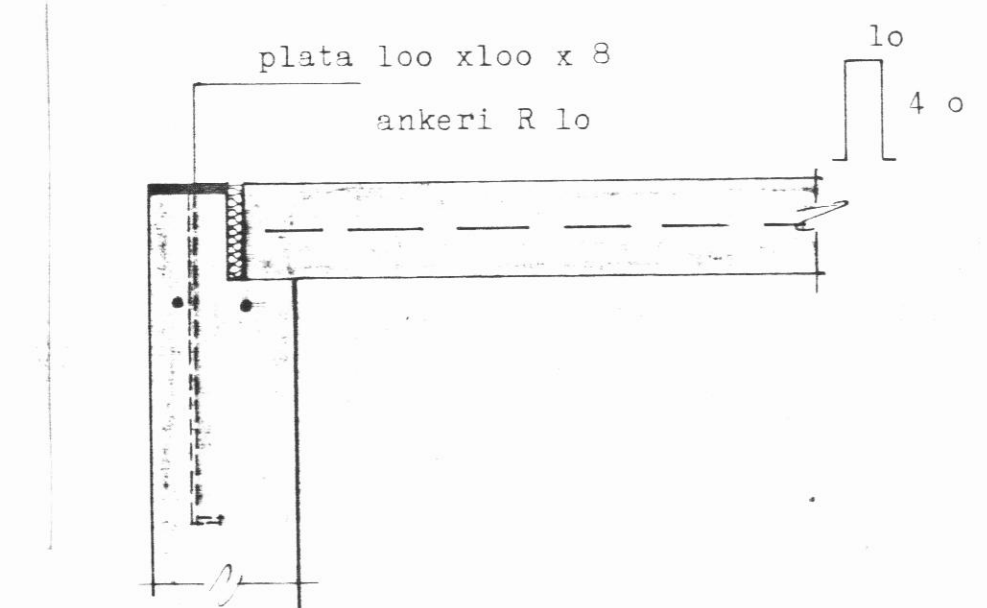

SNID 3-3, 1:10

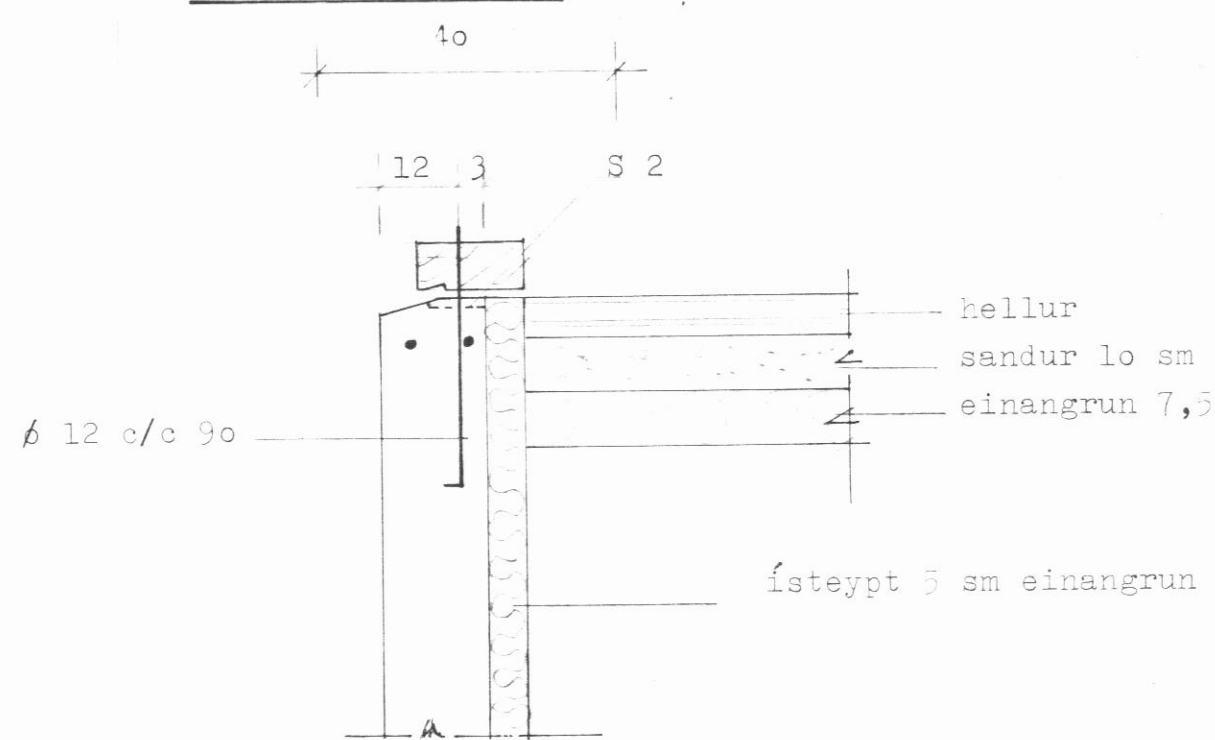


4-4 1:10

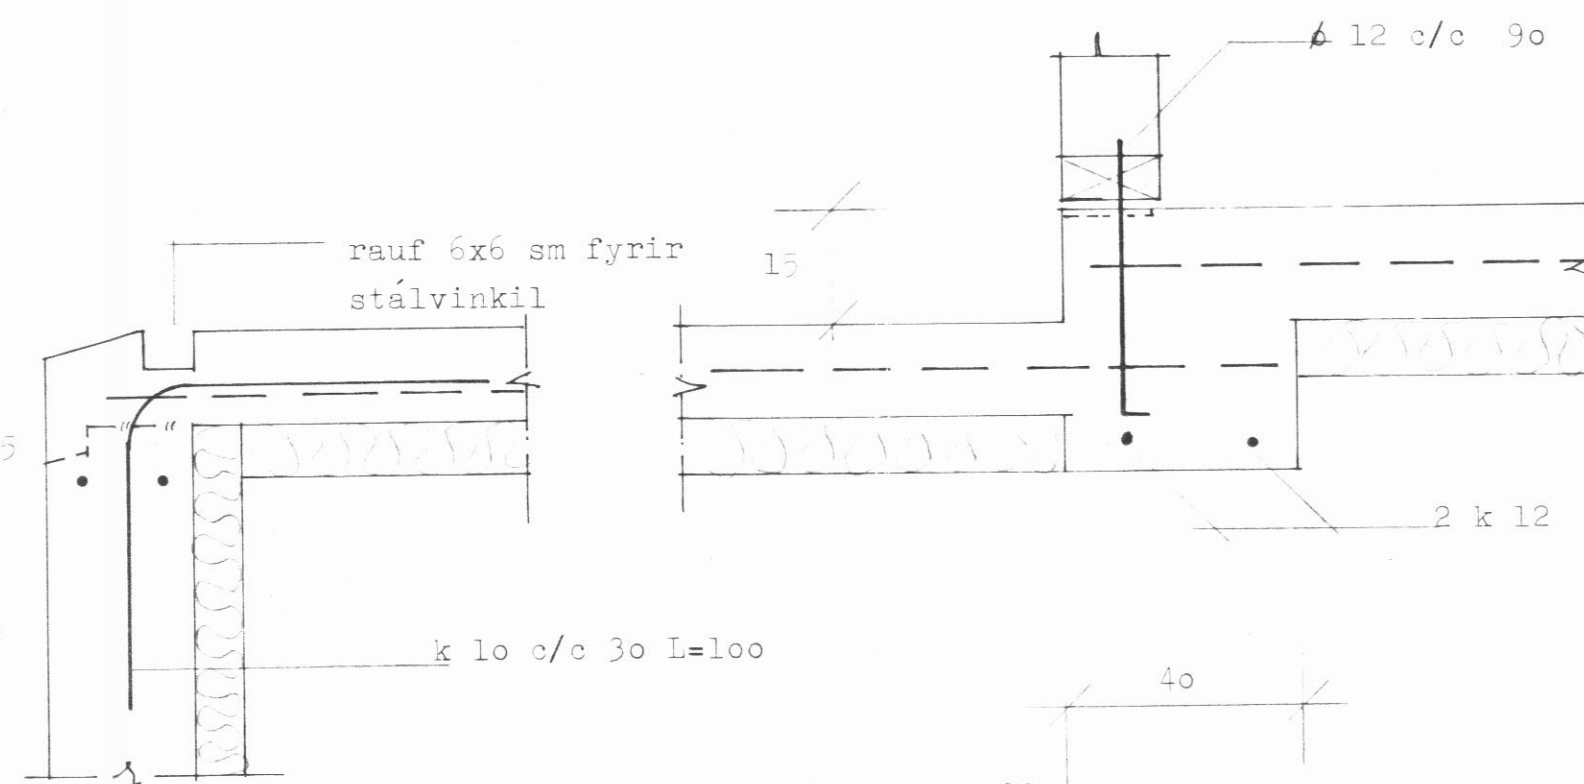


5-5 1:10

6-6 1:10

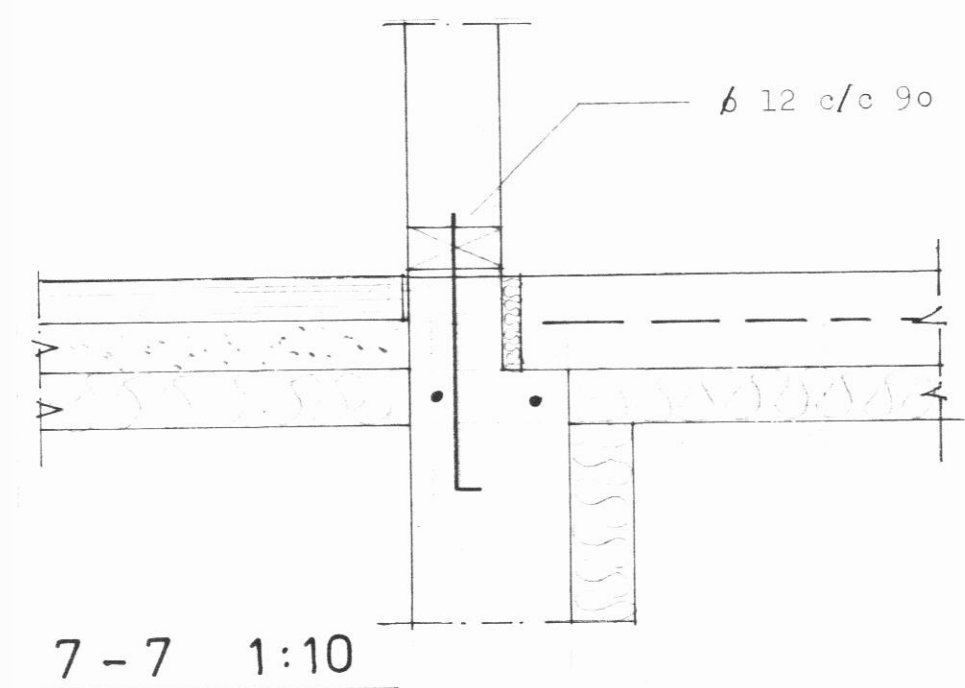

7-7 1:10

SKÓGARHÓLAR 7

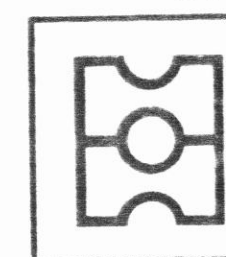

HEITI grunnur
snid 1-7

teiknistofa

DAGS. sept 88
MKV. 1:10
TEIKN. HA
VERK

HAUKS HARALDSSON
KAUPANGI AKUREYRI SÍMI