




20/4 98

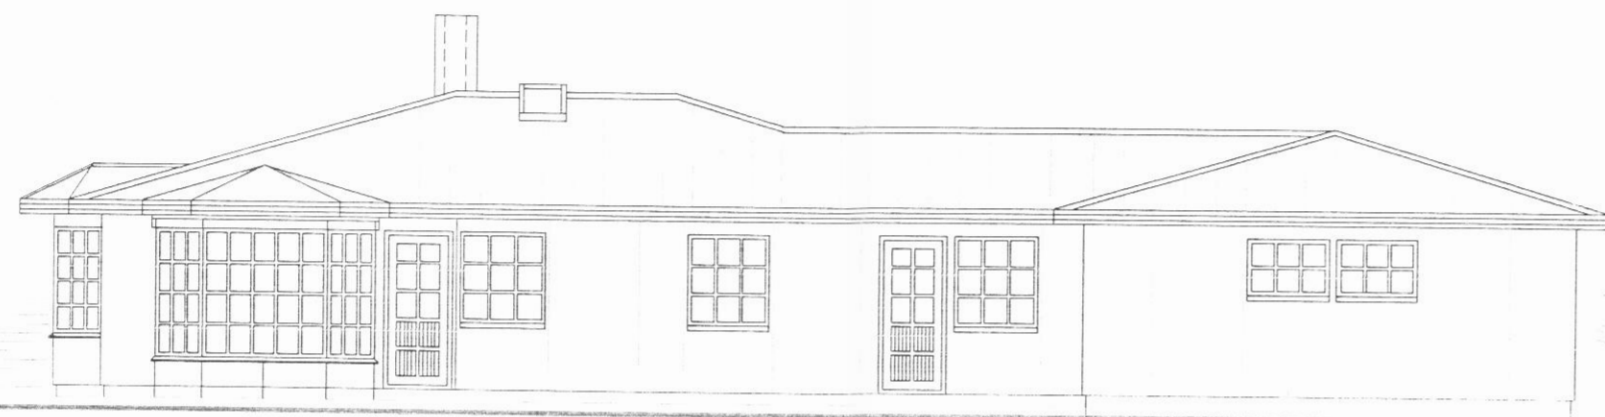


SUÐUR 1:100

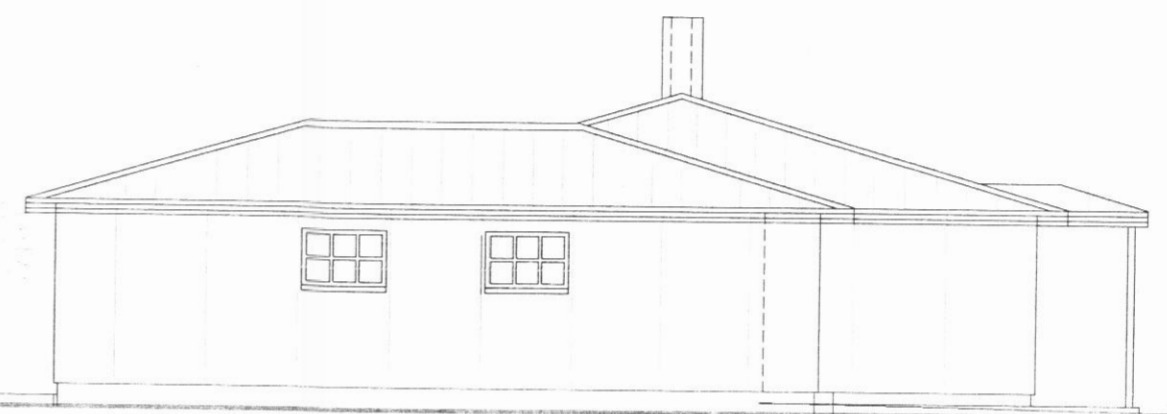

AUSTUR 1:100

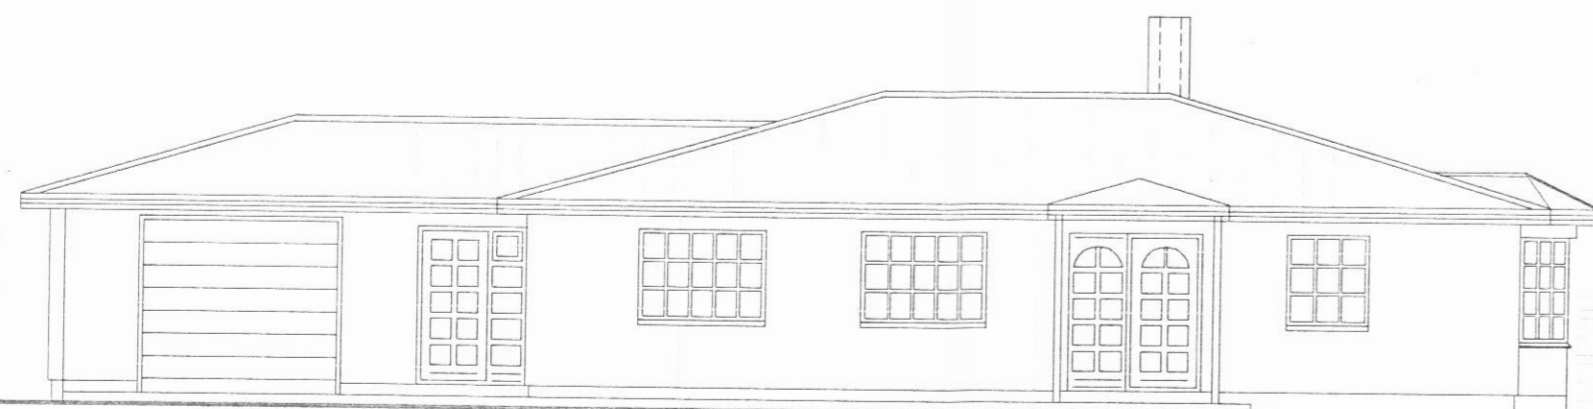

NORÐUR 1:100

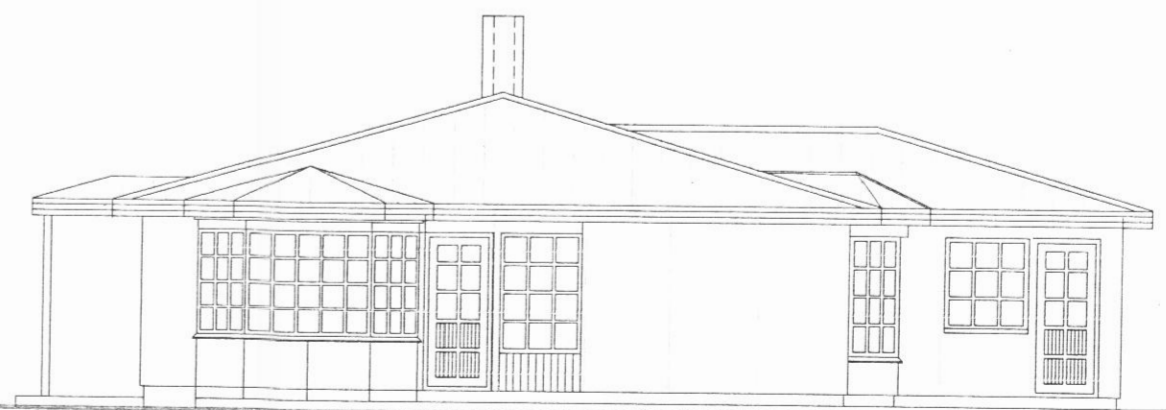

VESTUR 1:100

VERKEFNI. SKÓGARHÓLAR 22 DALVÍK

ADALTEIKNING:

ÚTLIT

BLAÐ: A 02

KVARTI 1:100

TEIKN: E.I.

DAGS: Mars 98.

SAMT:

*Eolmaf Arnarson 230152-4399*