


Ofn nr.	Afköst	Valin stærð (mm)		Valinn ofn	Afköst	Stútar	Loki Danfoss
	(w)	lengd	hæð		(w)		
101	1037	970	600	22	1035	AD	RA2000
102	600	810	600	20	553	AD	RA2000
103	1200	1130	600	22	1207	AD	RA2000
104	1000	1290	280	33	1025	AD	RA2000
105	500	970	280	22	684	AD	RA2000
106	1975	1290	500	33	1705	AD	RA2000
107	740	970	600	21	840	CB	RA2000
108	720	1130	600	20	773	CB	RA2000
109	997	1130	600	21	975	CB	RA2000
110	682	1130	600	11	640	CD	RA2000
111	408	810	600	11	455	AB	RA2000

### SNID Í ÚTVEGG

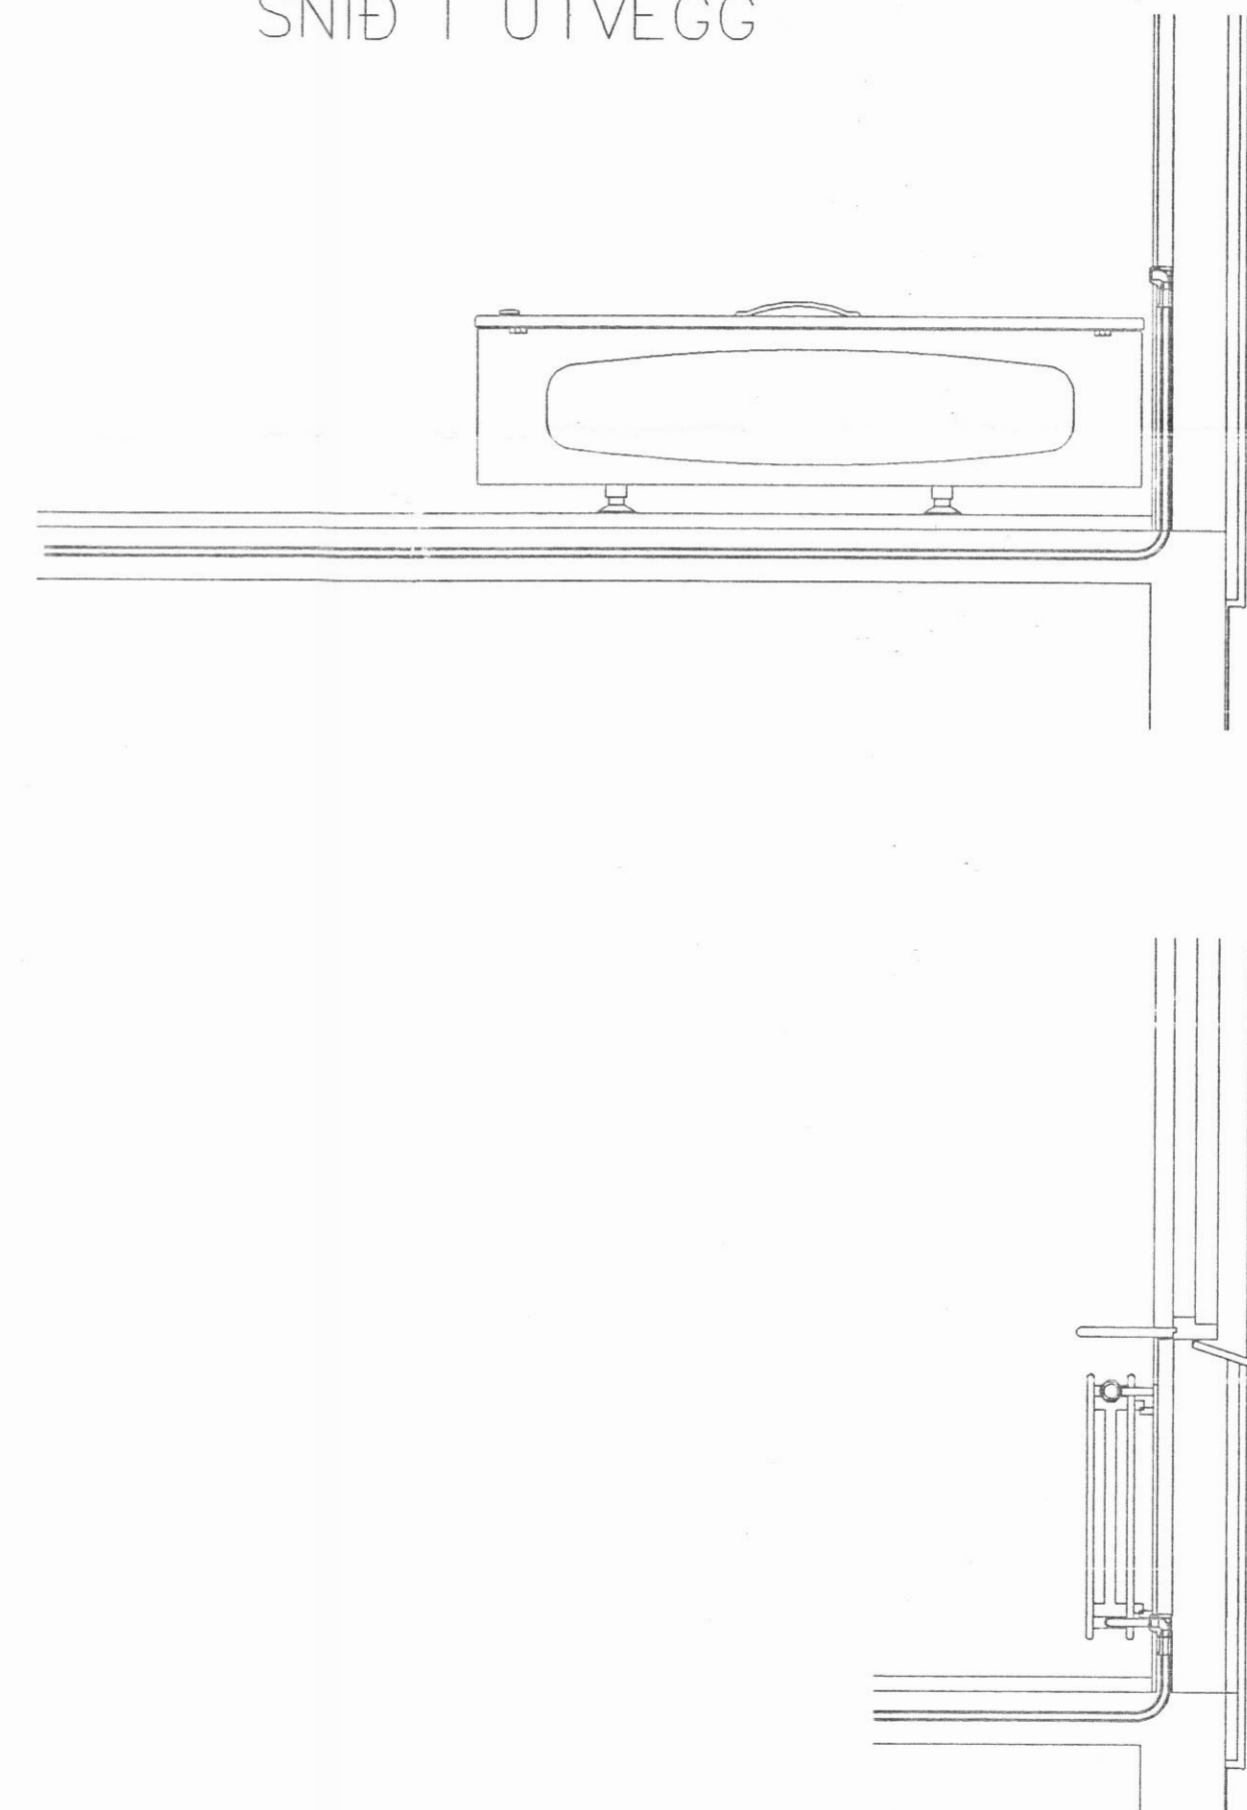

VERKEFNI: SKÓGARHÓLAR 22 DALVÍK	BLAÐ: 204
OFNALAGNIR	KVARTI 1:20
OFNATAFLA og SNID	TEIKN: MÓ
SAMI: <i>Magnús Ólafsson</i>	DAGS: Júlí 98