




NORÐUR

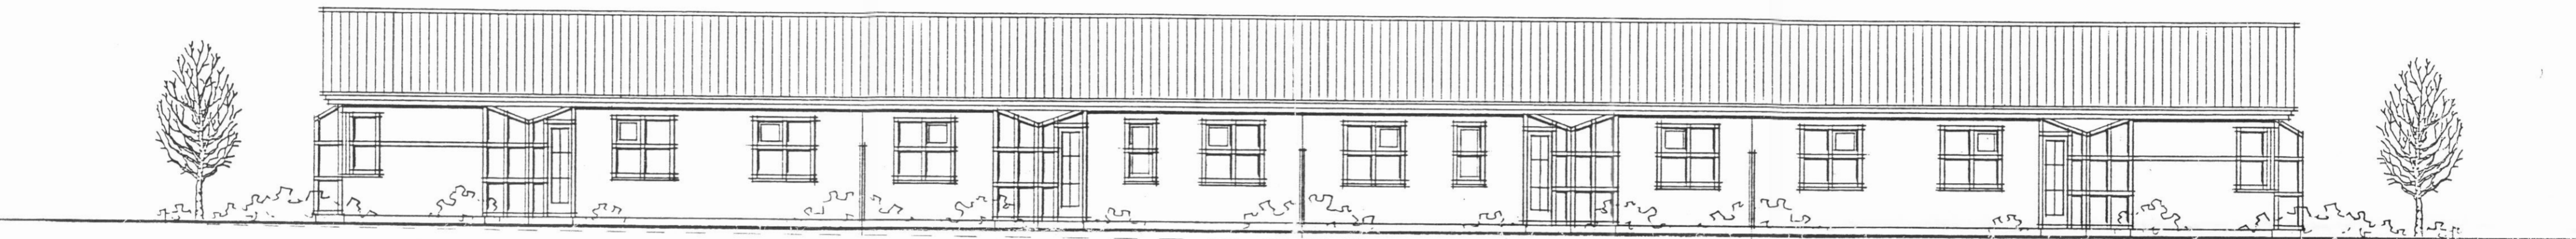


SUÐUR

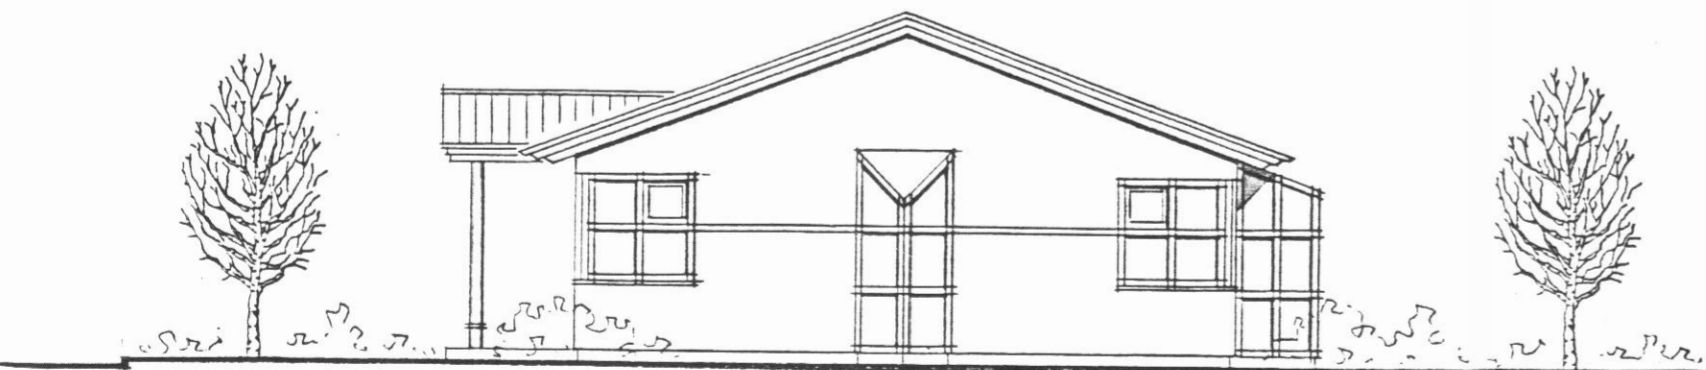

VESTUR

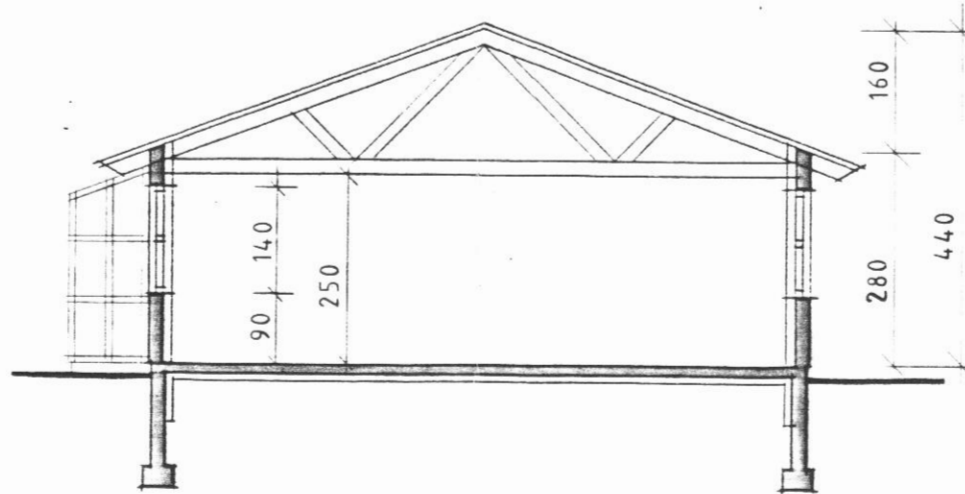


SNID AA

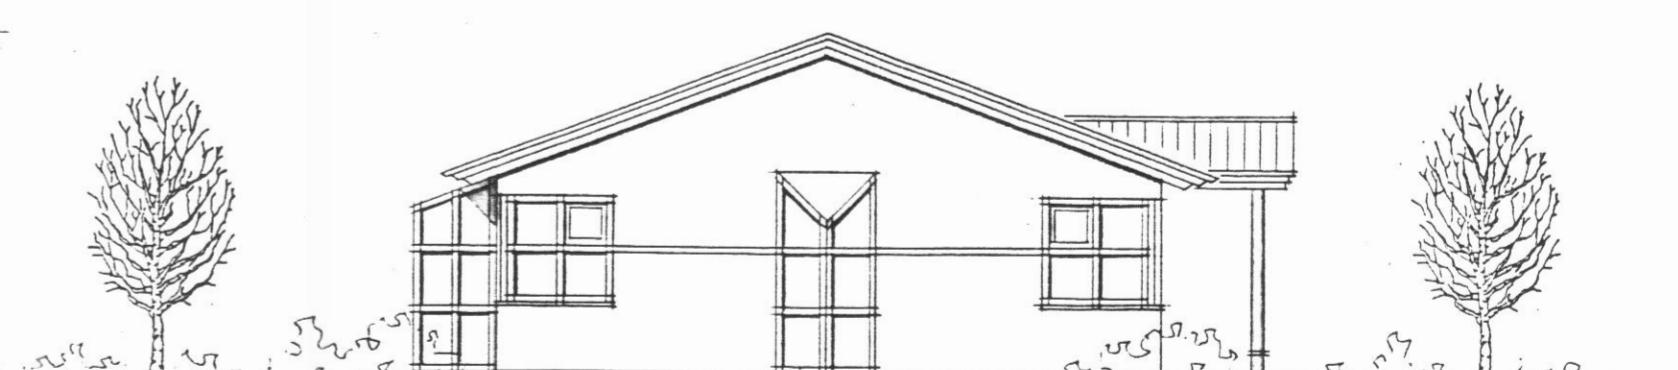

AUSTUR

SKÓGARHÓLAR 23

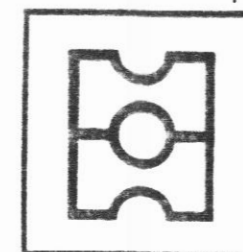

HEITI ÚTLITSMYNDIR, SNID AA

Hauks
ARKITEKTA- OG VERKFRÆÐISTOFA HAUKS HF.

KAUPANGI V/MÝRARVEG · 600 AKUREYRI · SÍMI 96-23202 · FAX 96-23233

DAGS. SEPT. 1993

MKV. 1:100

TEIKN. F.H.

VERK

A03