

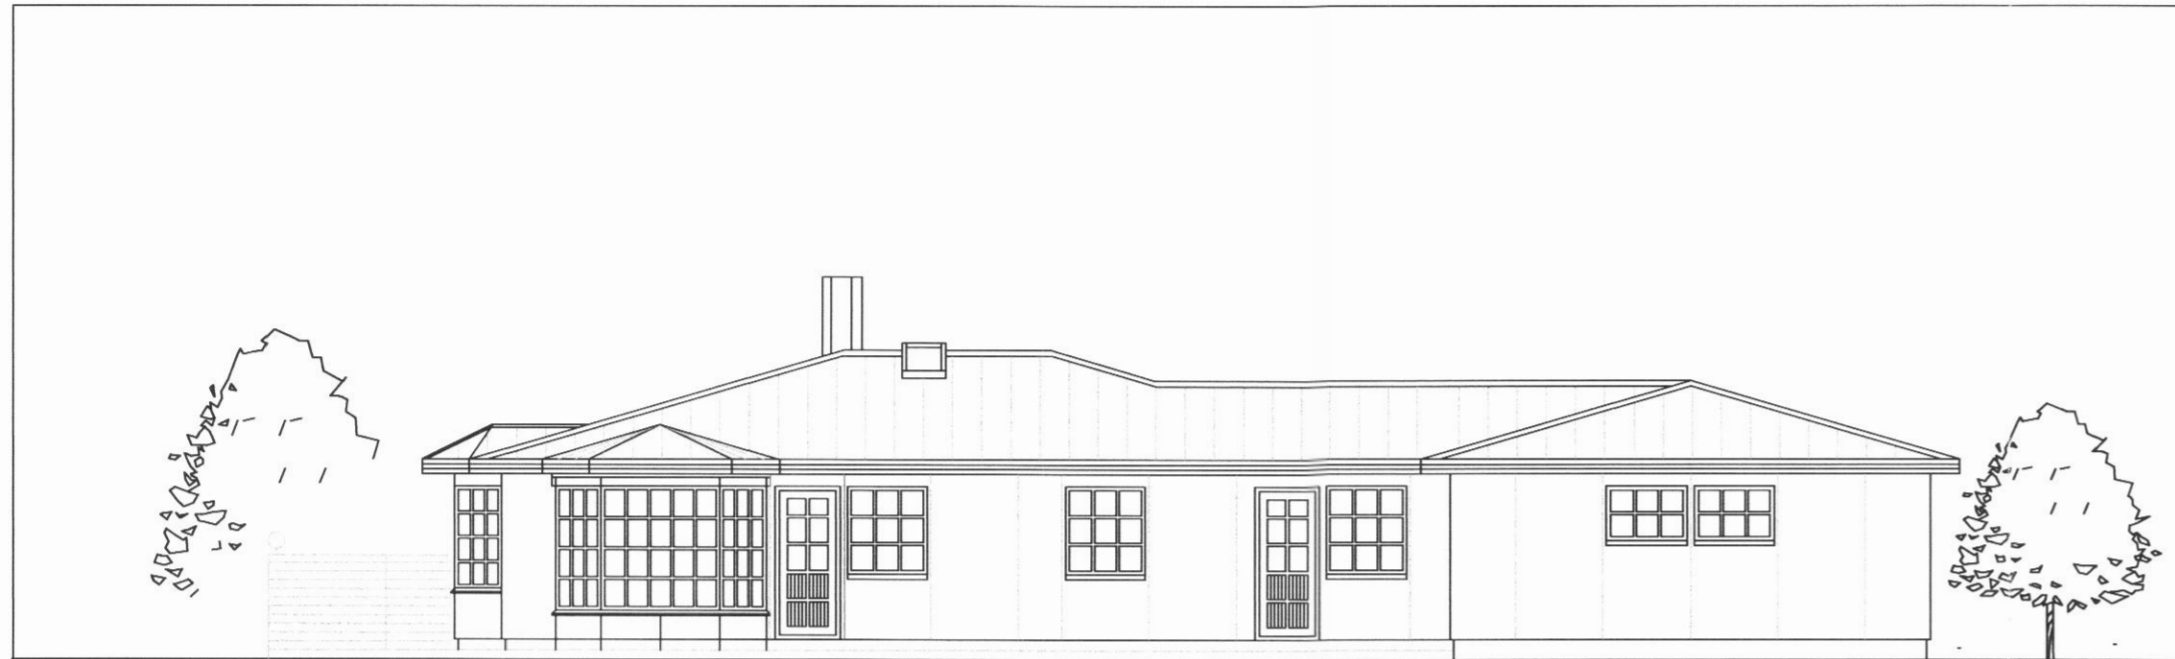



9/7 2003

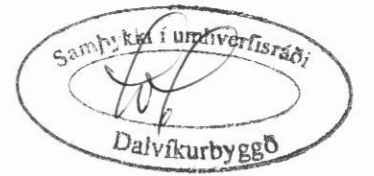


SÚÐUR 1:100

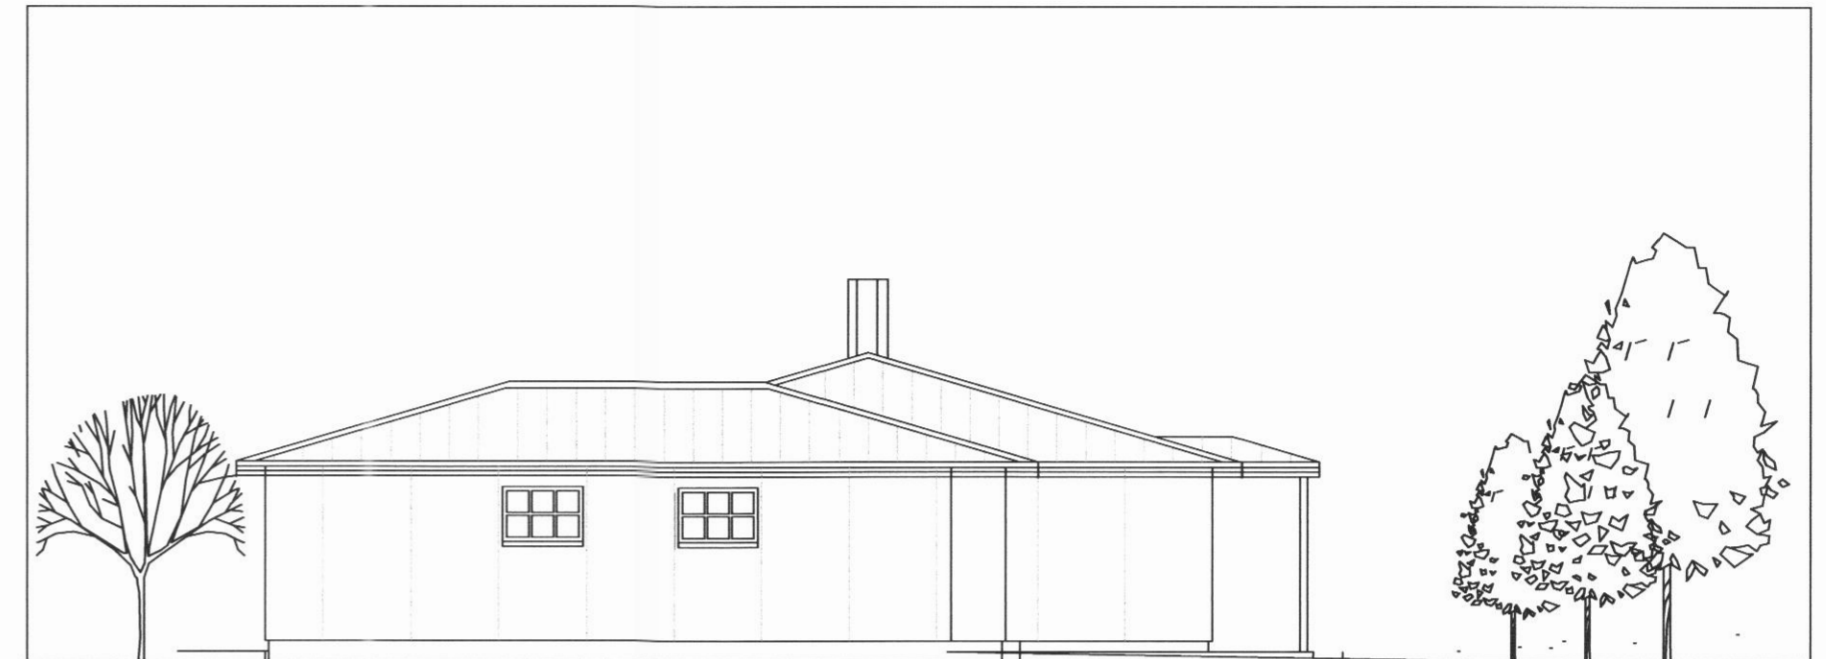

AUSTUR 1:100

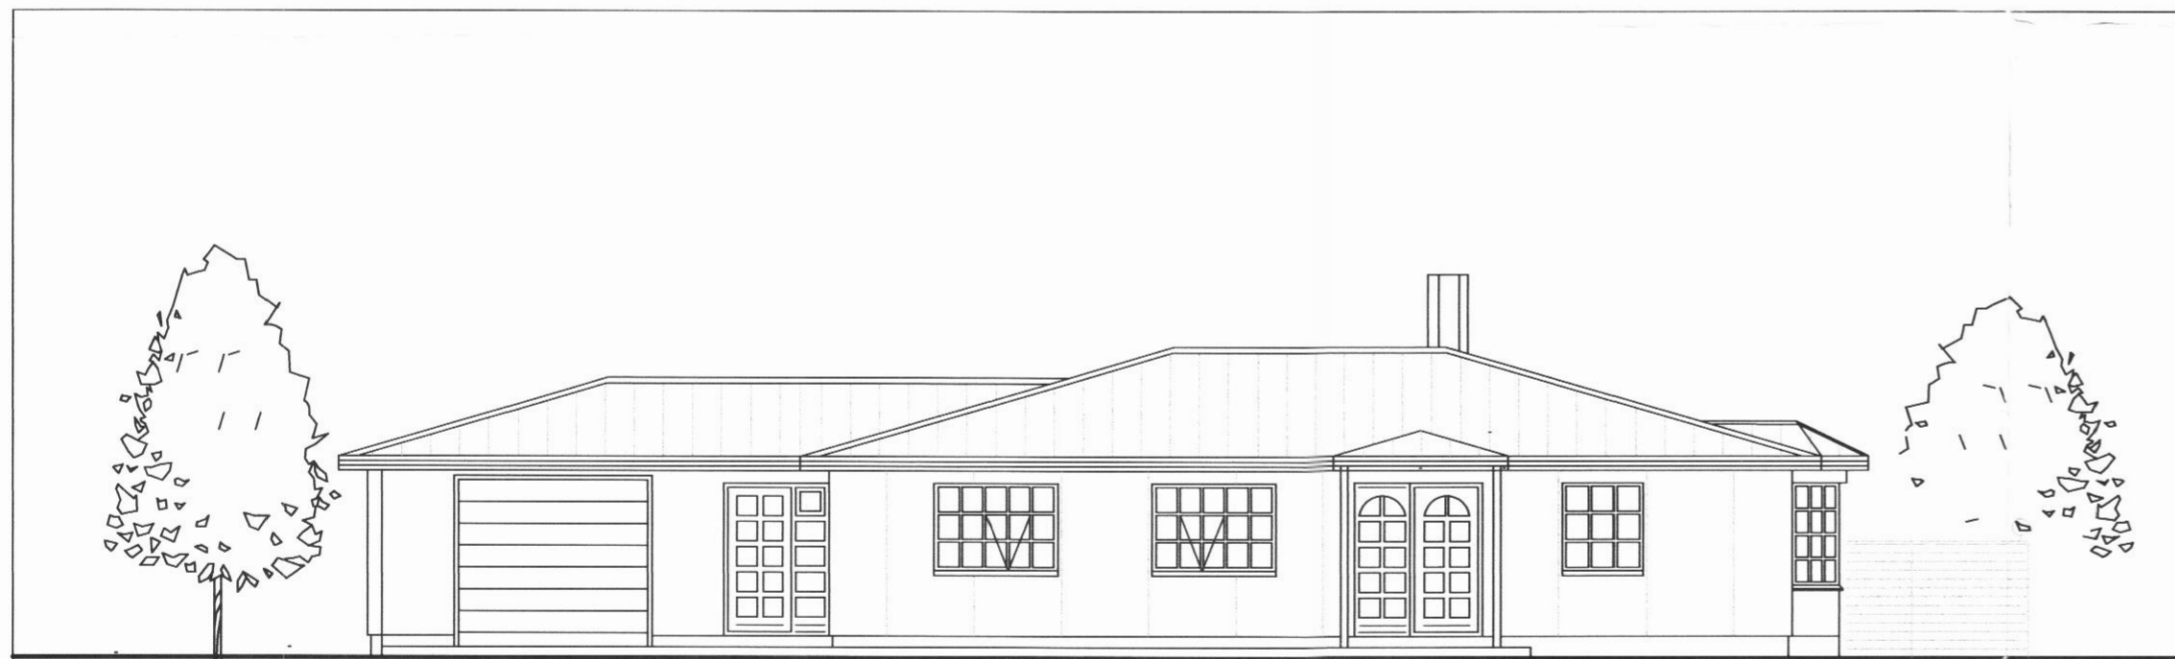

NORÐUR 1:100

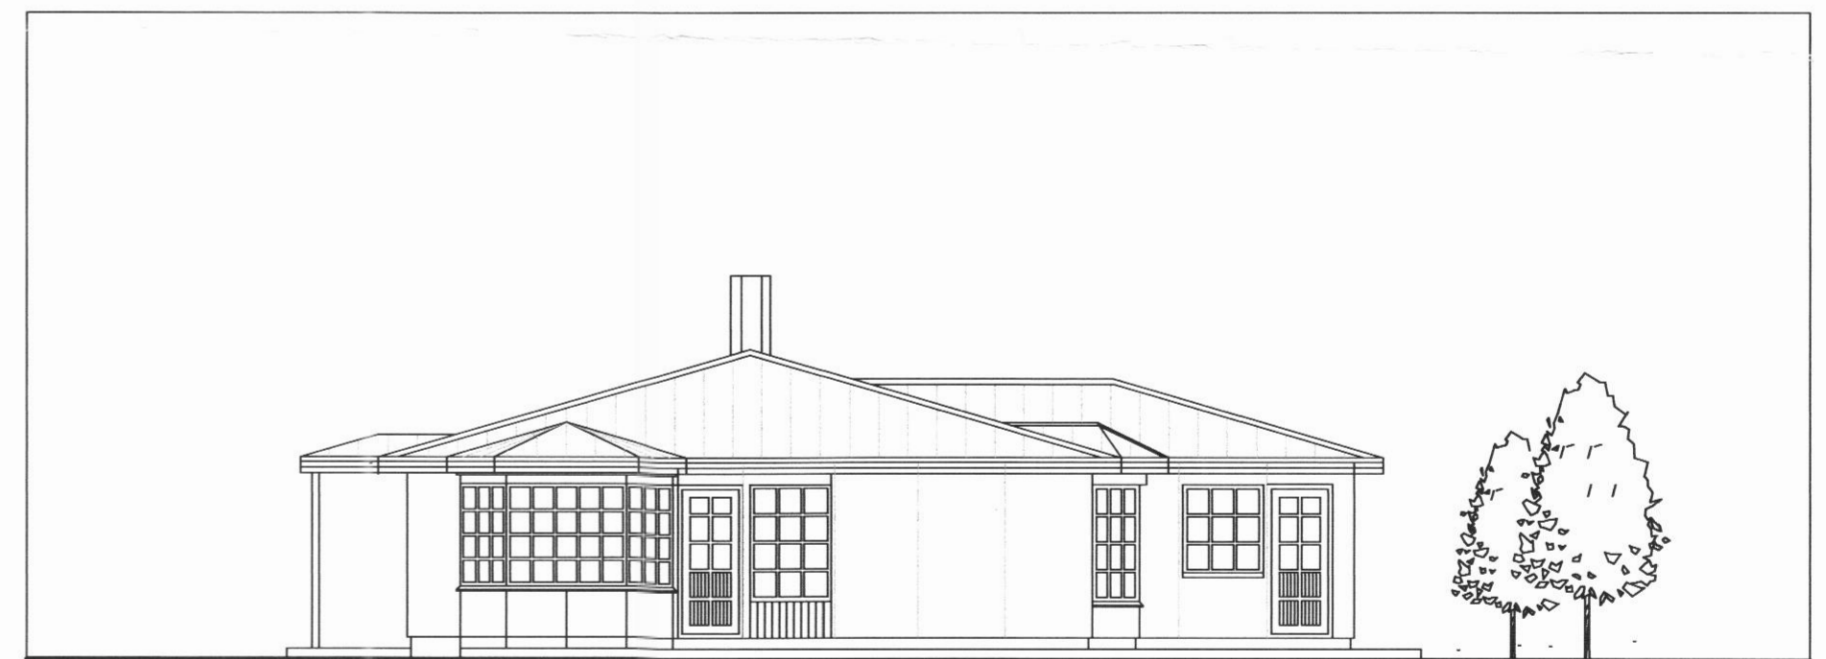

VESTUR 1:100

SKÓGARHÓLAR 26, DALVÍK

ADALTEIKNING Málkvæði

ÚTLIT 1:100

Hannað:	Teiknað:	Yfirfarir:	Dags:
EI	SÓ		23.06.2003
Skóð á disk:	Skrámafrn:	Verknr:	Bl.nr.
		03-167	102

Samþykkt: *Erlingur Þorgeirsson*
2801524394

**VERKFRÆÐISTOFA
SUÐURLANDS EHF**

Austurvegur 5, 800 Selfoss, Sími: 482 3900, Fax: 482 3914, Netf: verksud@verksud.is