



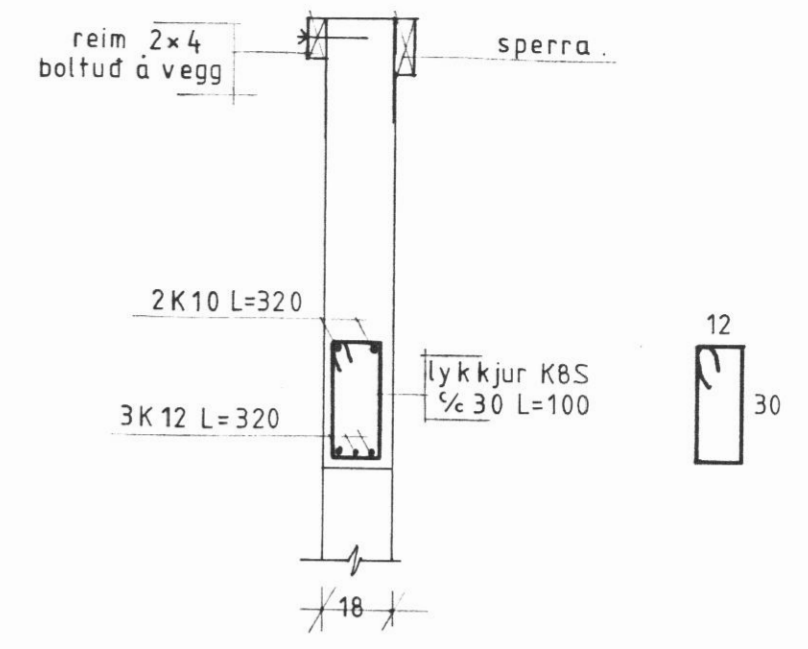


SNID 18-18

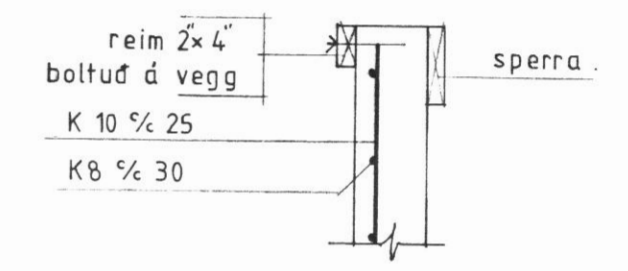


SNID 17-17



SNID 21-21

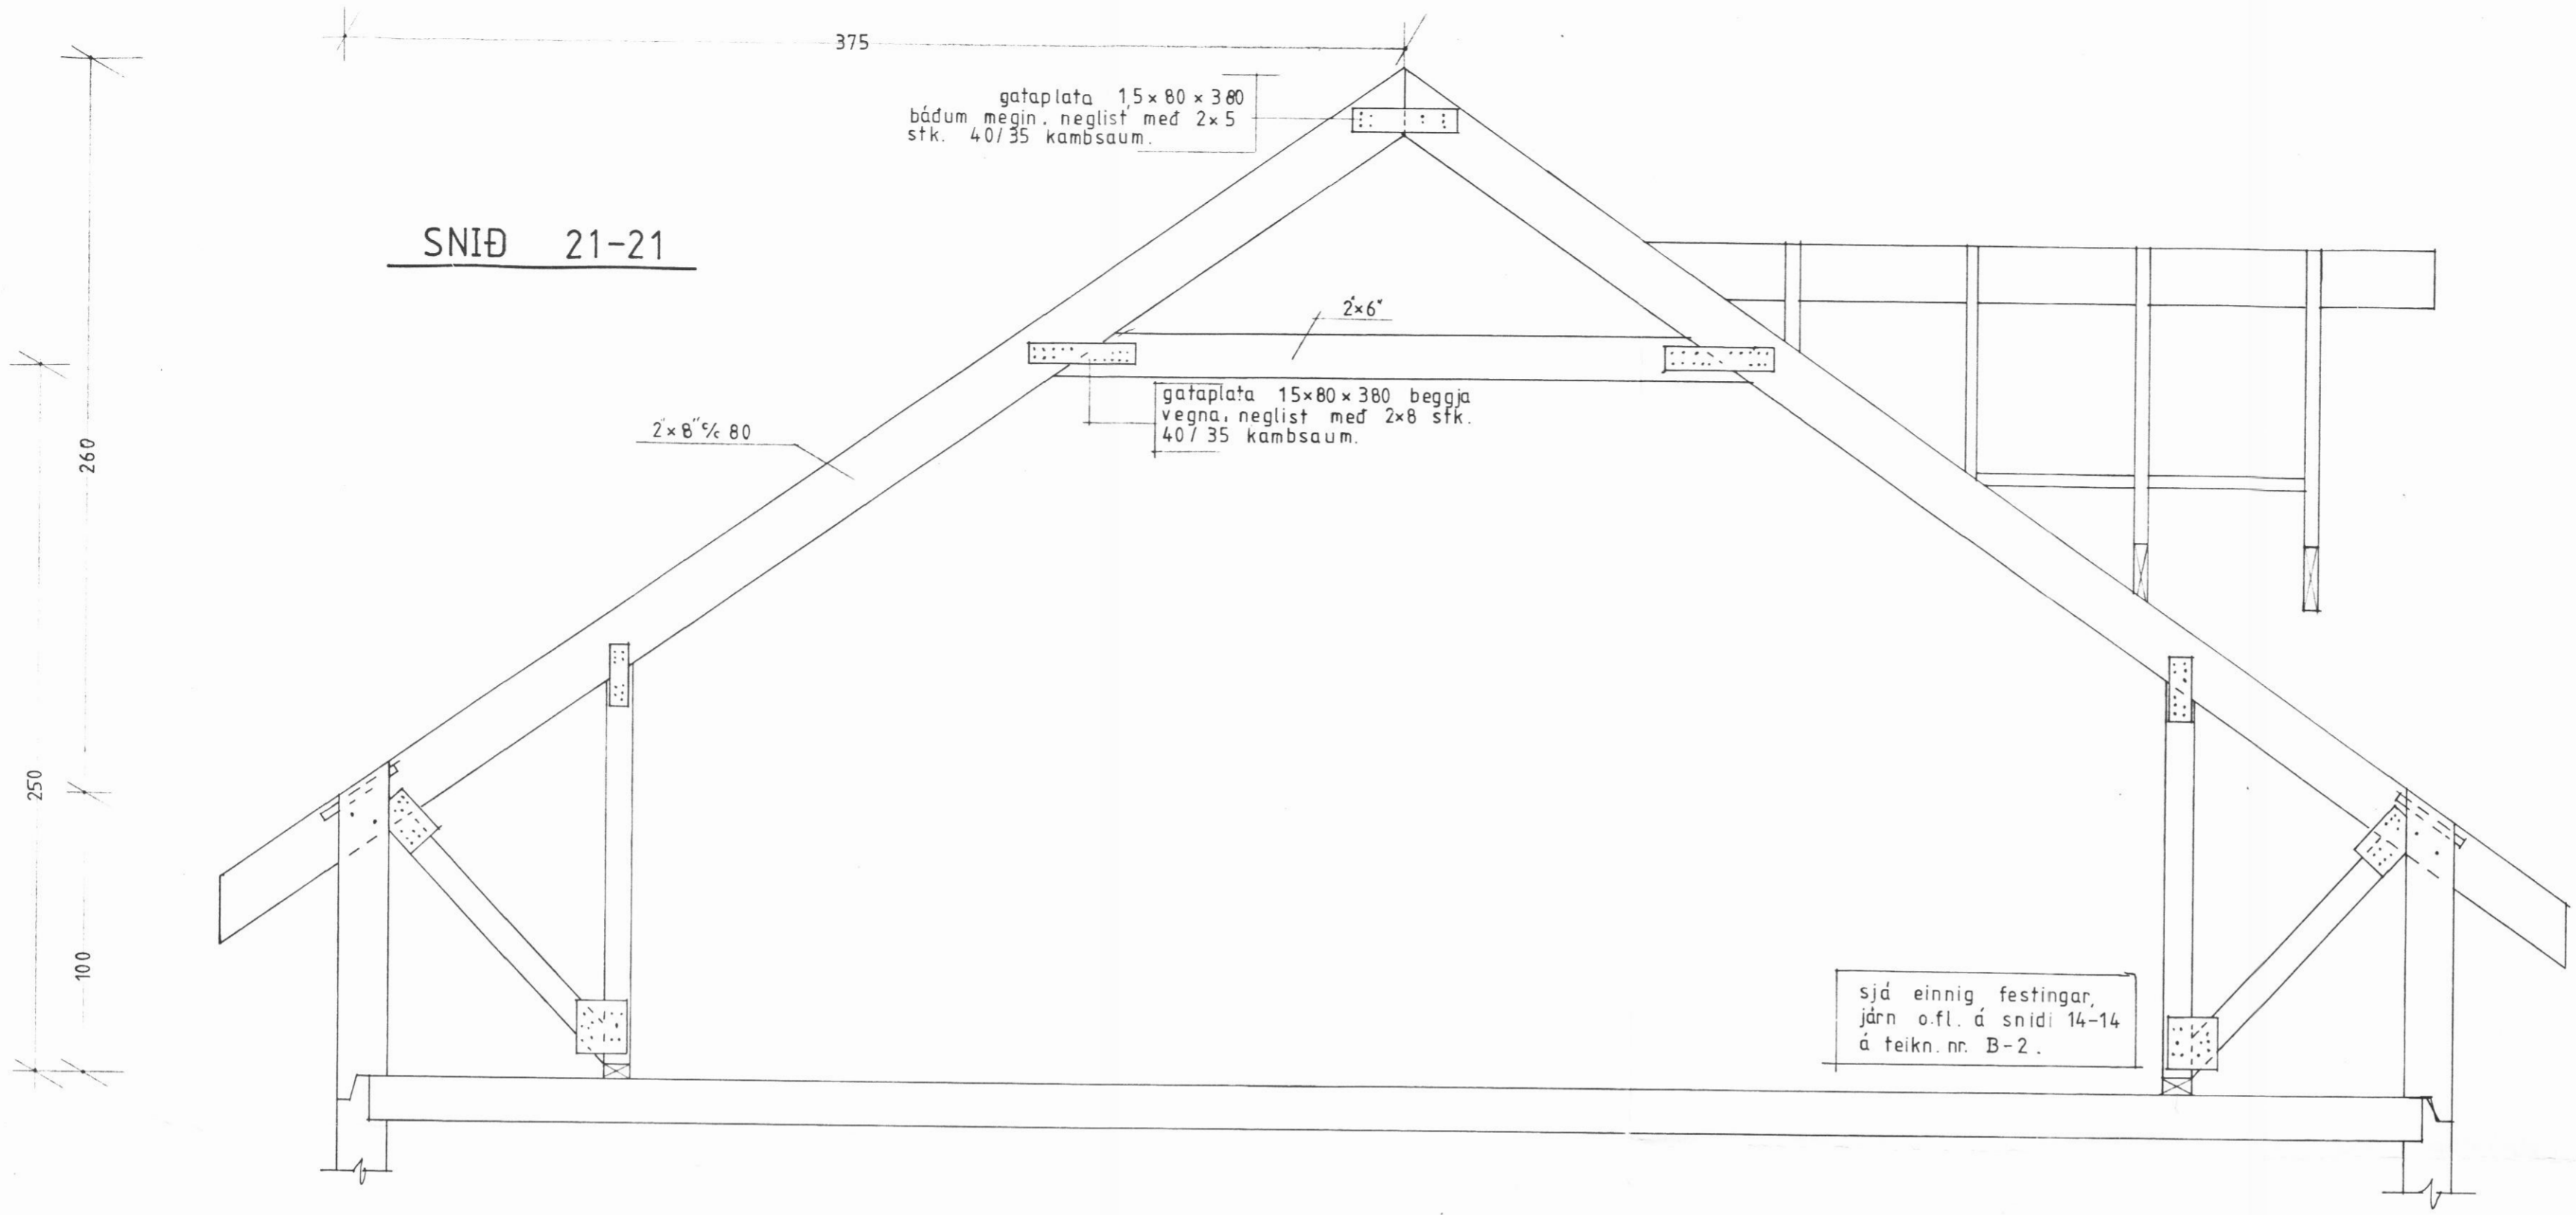

SNID 16-16

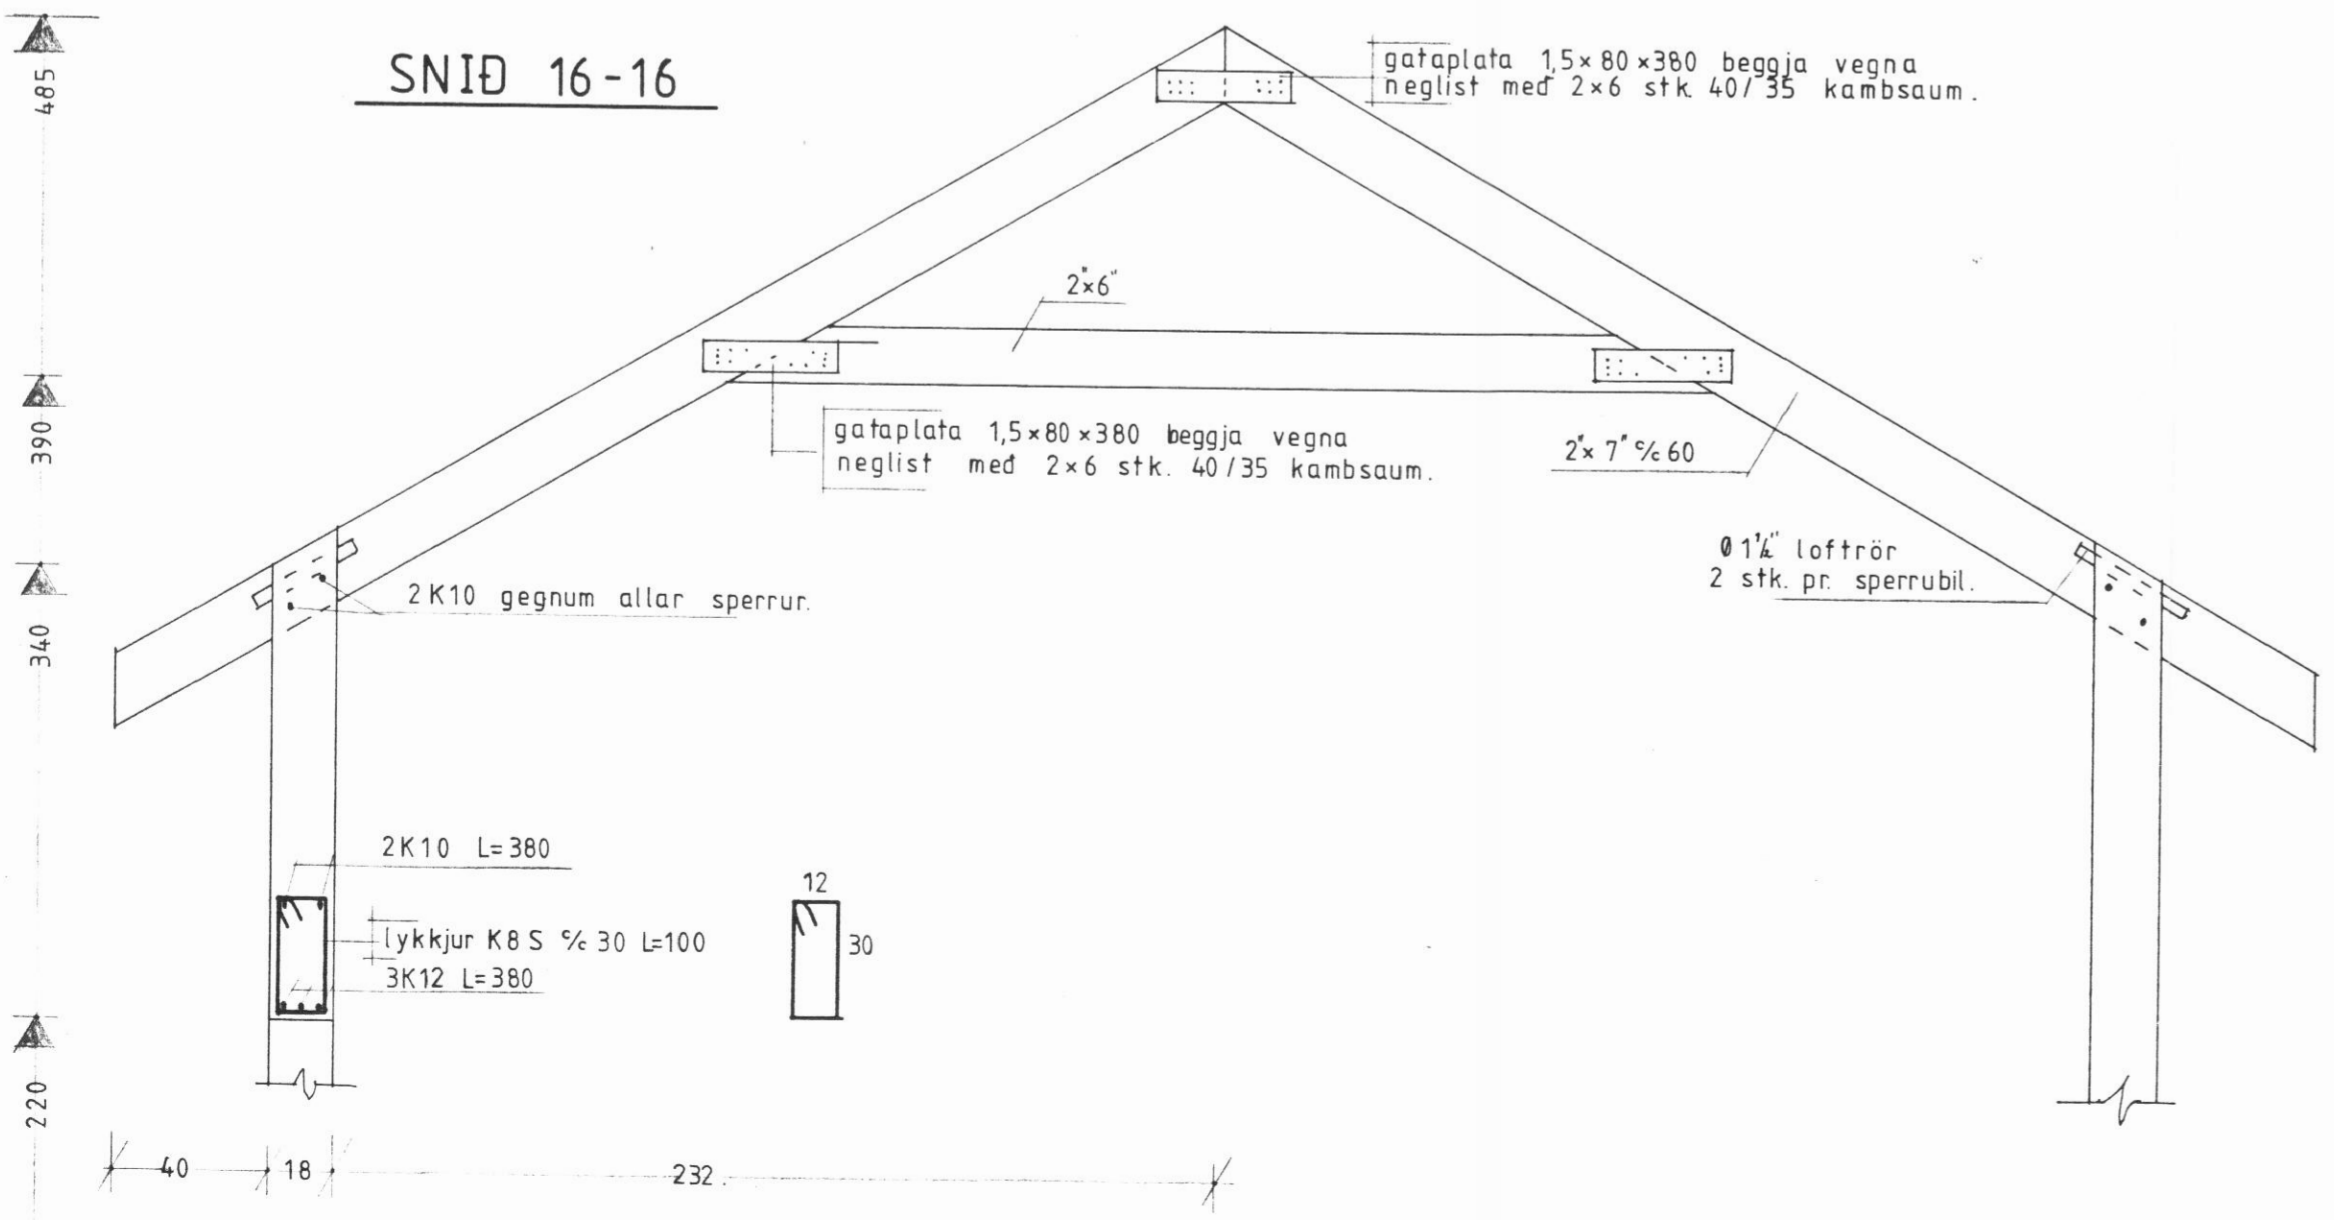

STEINTÚN 2, DALVÍK.

SNID Í PAK.

TEIKNING NR B.4 MKV. 1:20
AKUREYRI Í APRÍL 1982.

Þorsteinn Sigurðsson