




SP1 185x667 Mkv. 1:20
Samtals 8 stk

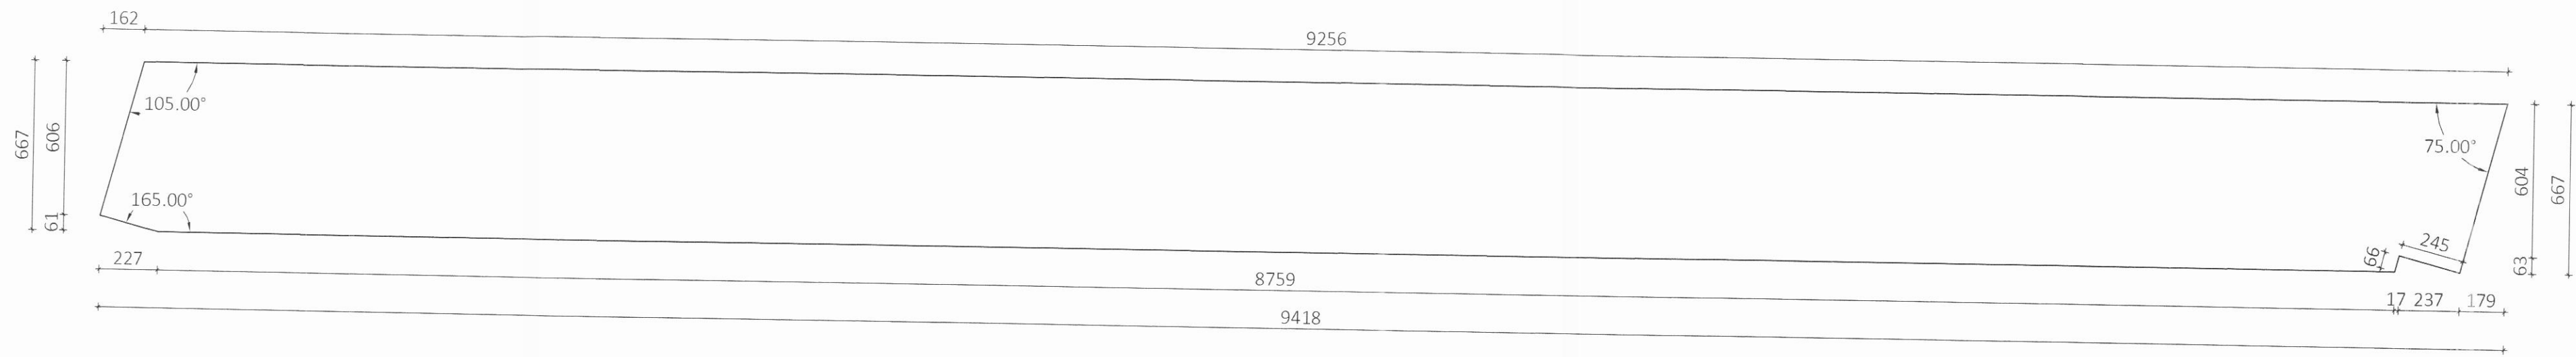


SP2 115x833 Mkv. 1:20
Samtals 2 stk

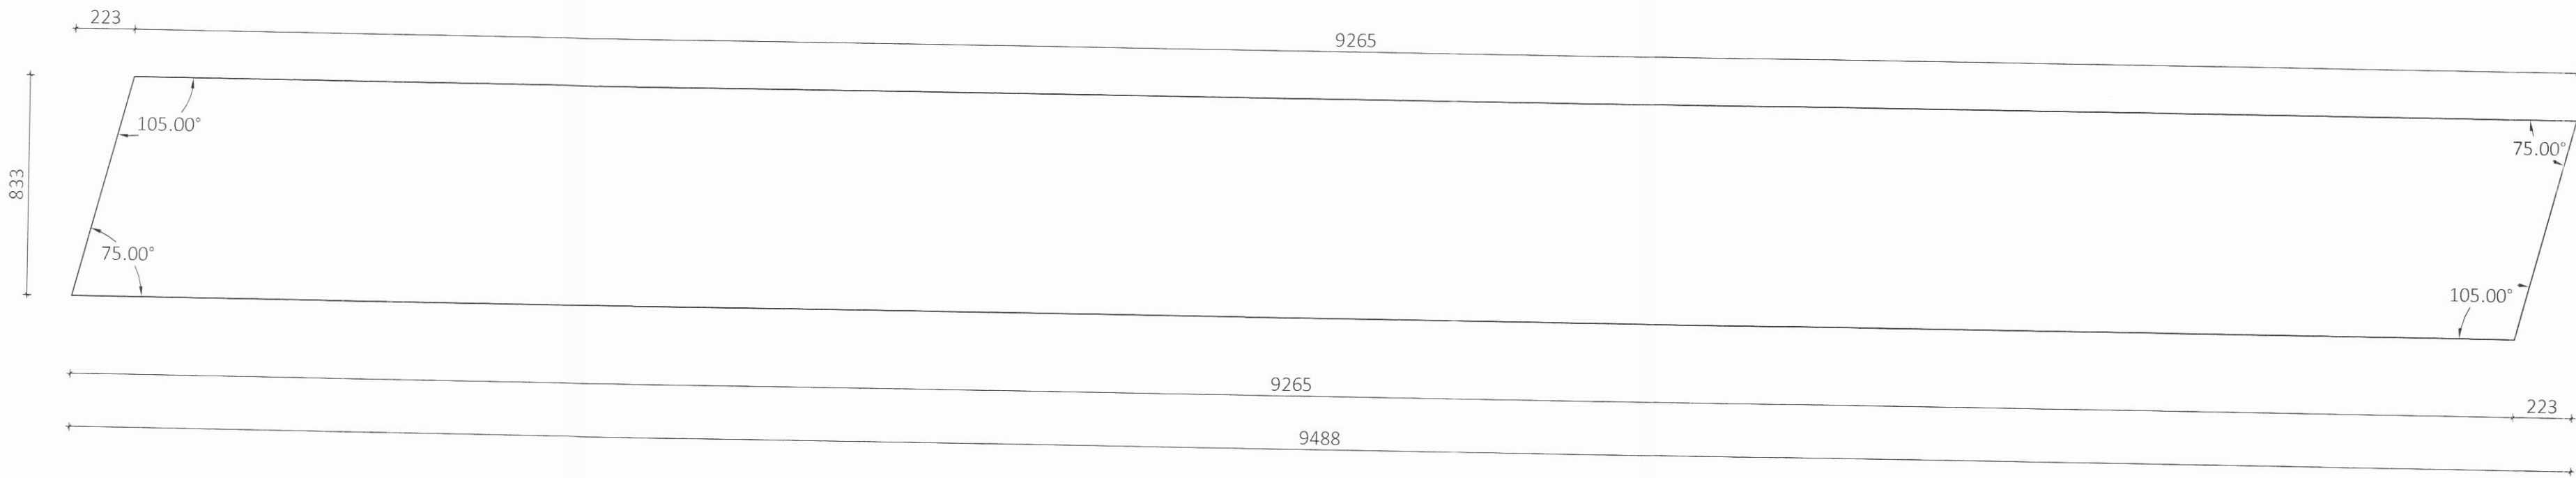


LB1 90x200 + 140x33 Mkv. 1:20
Samtals 12 stk 50 mm yfirlengd

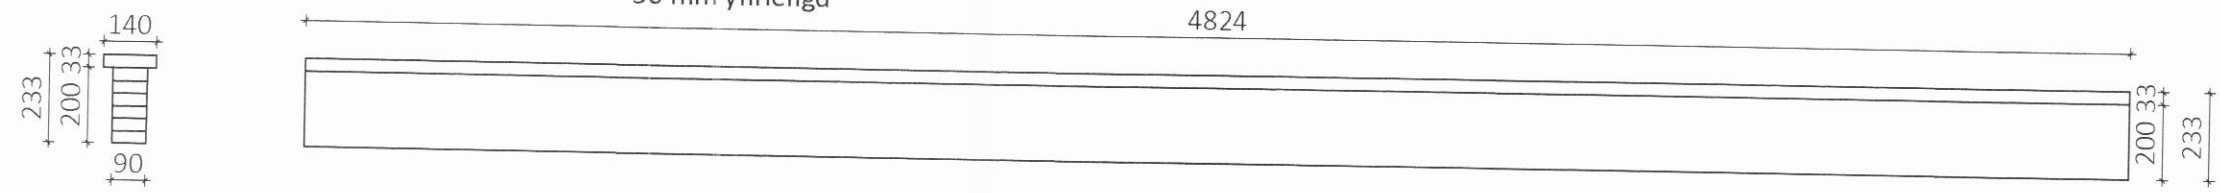


LB2 90x200 + 140x33 Mkv. 1:20
Samtals 30 stk

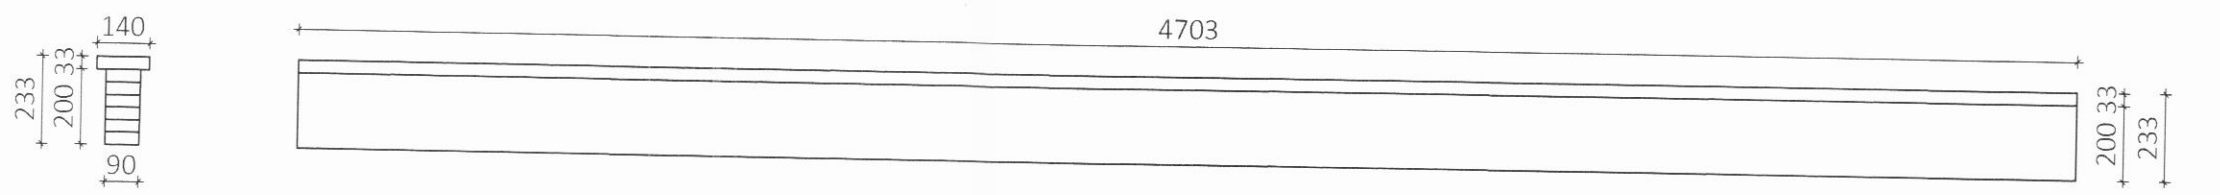


LB3 90x200 + 140x33 Mkv. 1:20
Samtals 12 stk 50 mm yfirlengd

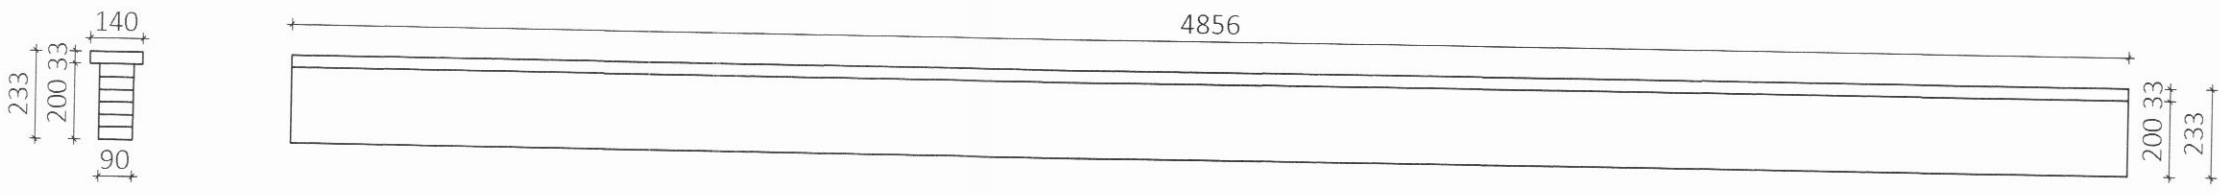


LB4 90x400 Mkv. 1:20
Samtals 4 stk

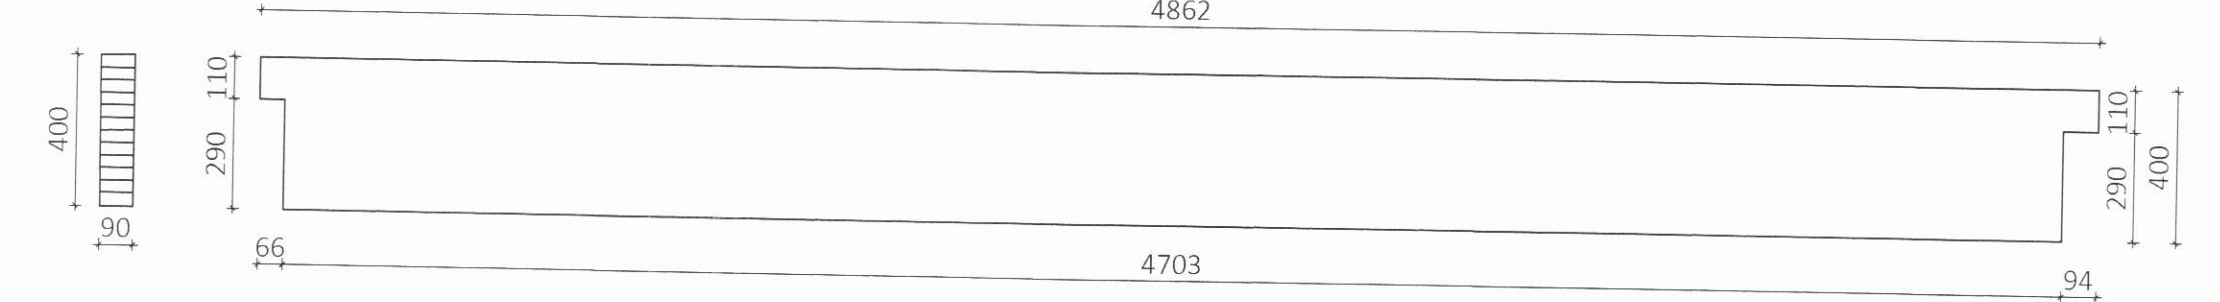


LB5 90x400 Mkv. 1:20
Samtals 2 stk

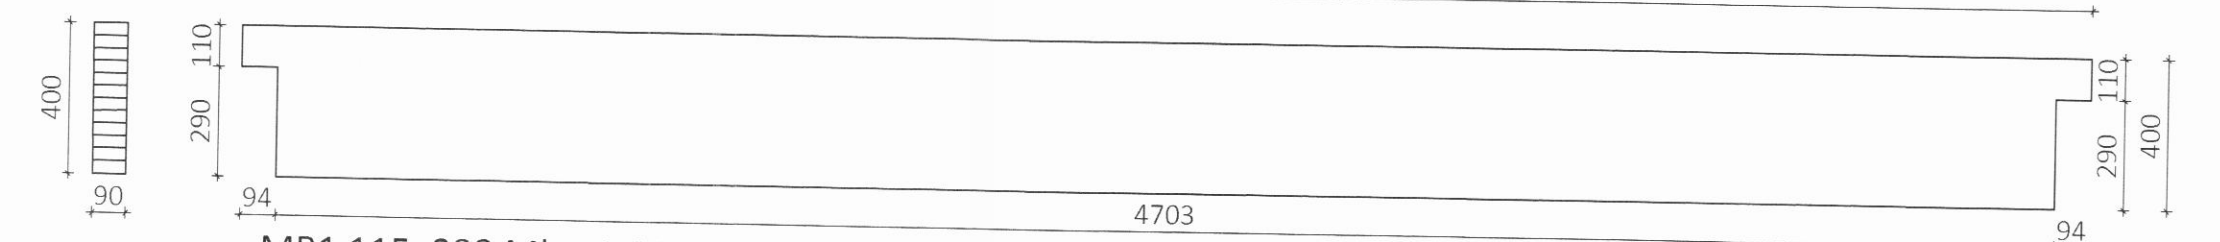


MB1 115x233 Mkv. 1:20
Samtals 1 stk 50 mm yfirlengd

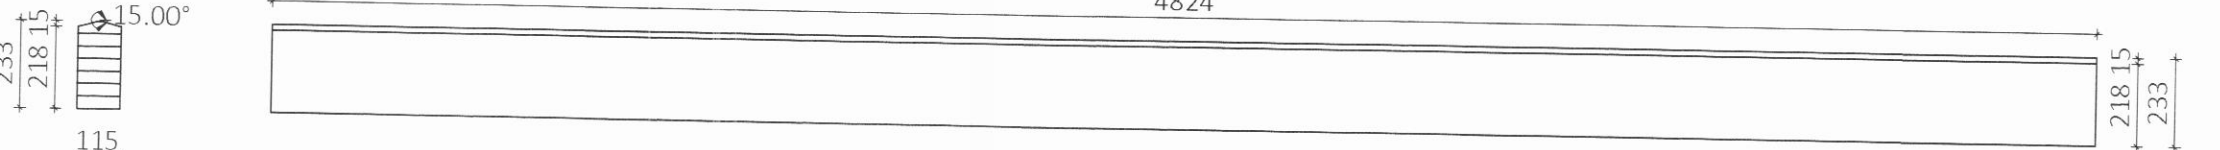


KB4 90x133 Mkv. 1:20
Samtals 2 stk

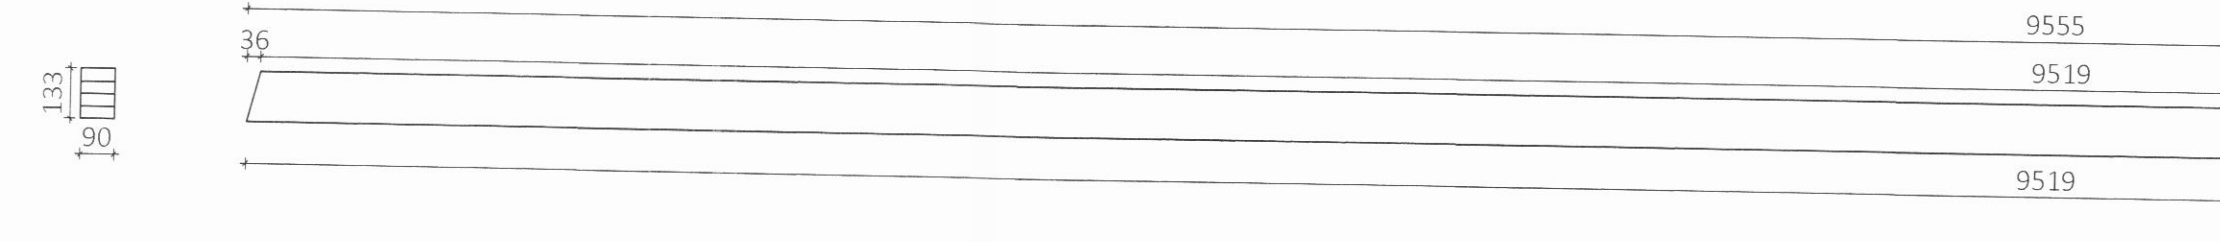


MB2 115x233 Mkv. 1:20
Samtals 1 stk

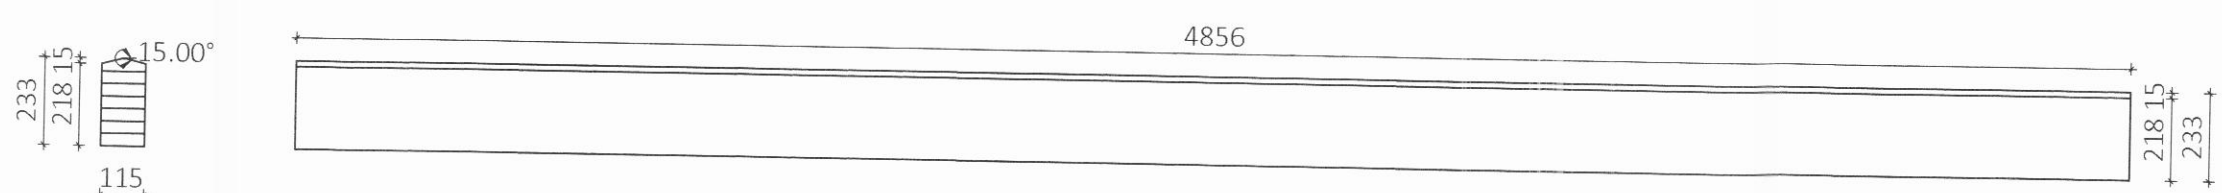


KB1 65x233 Mkv. 1:20
Samtals 1 stk + 1 stk speglað 50 mm yfirlengd

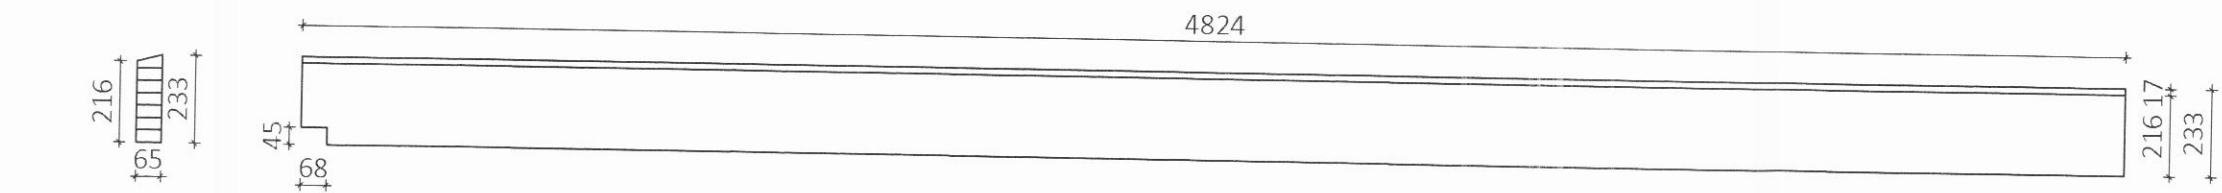


KB2 65x233 Mkv. 1:20
Samtals 6 stk

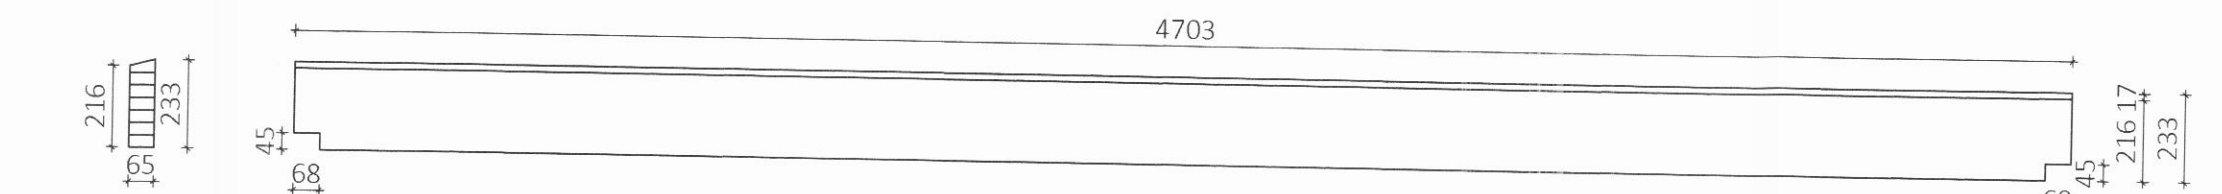

KB3 65x233 Mkv. 1:20
Samtals 1 stk + 1 stk speglað 50 mm yfirlengd

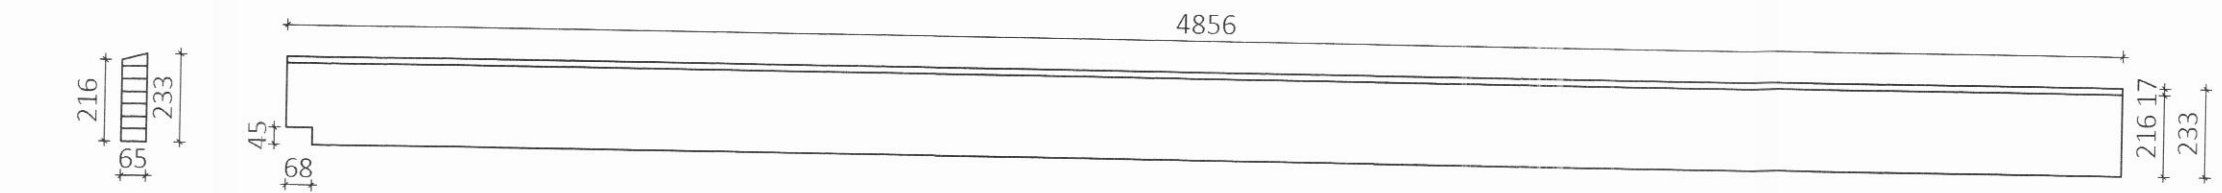

PG1 115x100 Mkv. 1:20
Samtals 6 stk

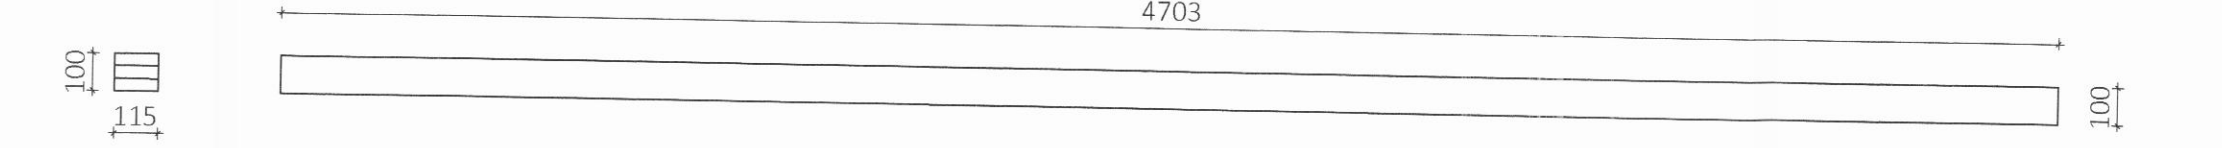

PG2 65x110 Mkv. 1:20
Samtals 4 stk



ÖLL AFNOT OG AFRITUN TEIKNINGAR AD HLUTA EÐA Í HEILD ER HÁÐ SKRIFLEGU LEYFI LÍMTRÉ VÍRNET EHF.
Númer Dags. Skýring breytingar Br. af

 LimtréVirnet Byggingaéiðil - Vesturvör 29 - 200 Kópavogur kt. 440510-1160 - Sími: 412 5300		MKV. 1:20		DAGS. 14.07.17		VERKNR.		ÚTGÁFA NR. 1	
		TEIKN. ASI		REIKN. ASI		YFIRF.		NR. TEIKNINGAR	
HEITI VERKS: Sakka, Dalvíkurbyggð		NAFN HÖNNUÐAR Bjarni Ingibergsson byggingatæknifræðingur B.Sc. kt. 030861-2729 - bjarni@limtrevirnet.is						381	
HEITI TEIKNINGAR Fjóspak Límtré - Framleiðsluteikningar		ÁRITUN HÖNNUÐAR  ÁRITUN SAMRÆMIS HÖNNUÐAR 						DAGS. ÁRITUNAR 15.08.17	
								DAGS. ÁRITUNAR	