



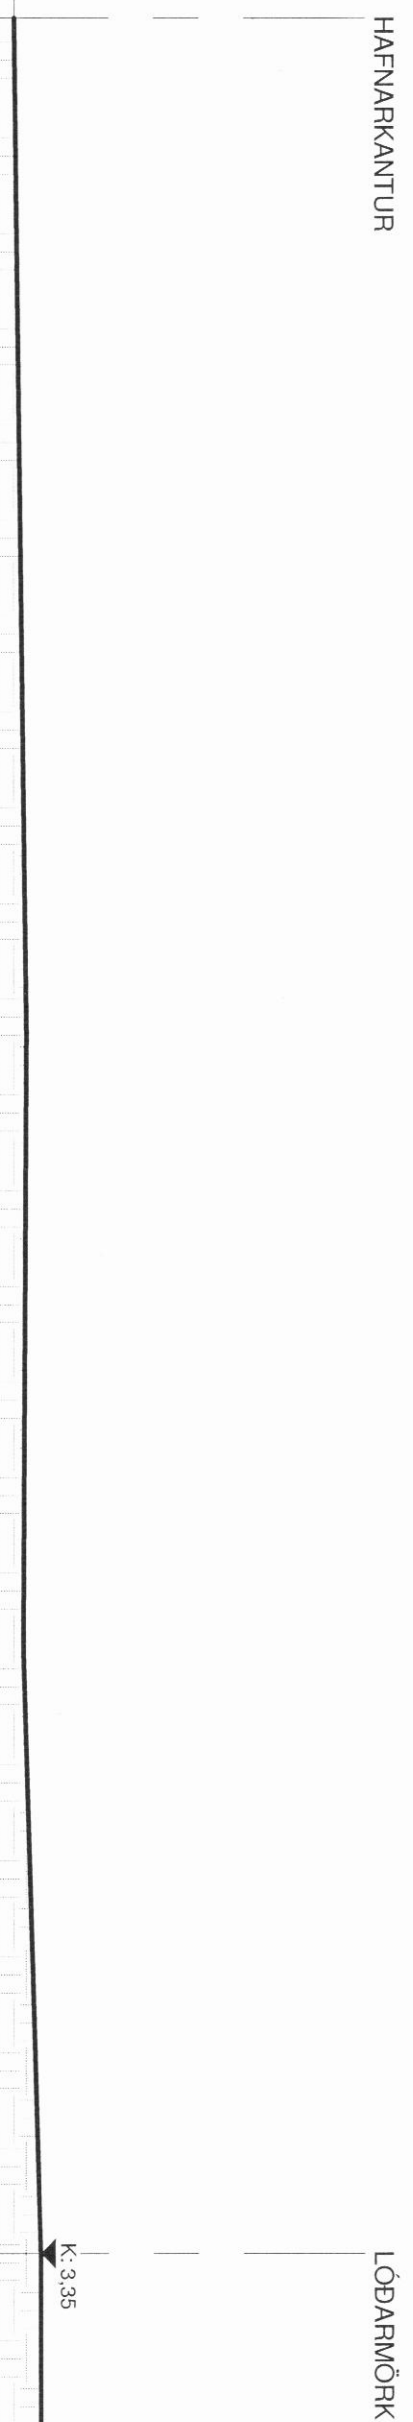


A-A  
Snid A-A  
1 : 100

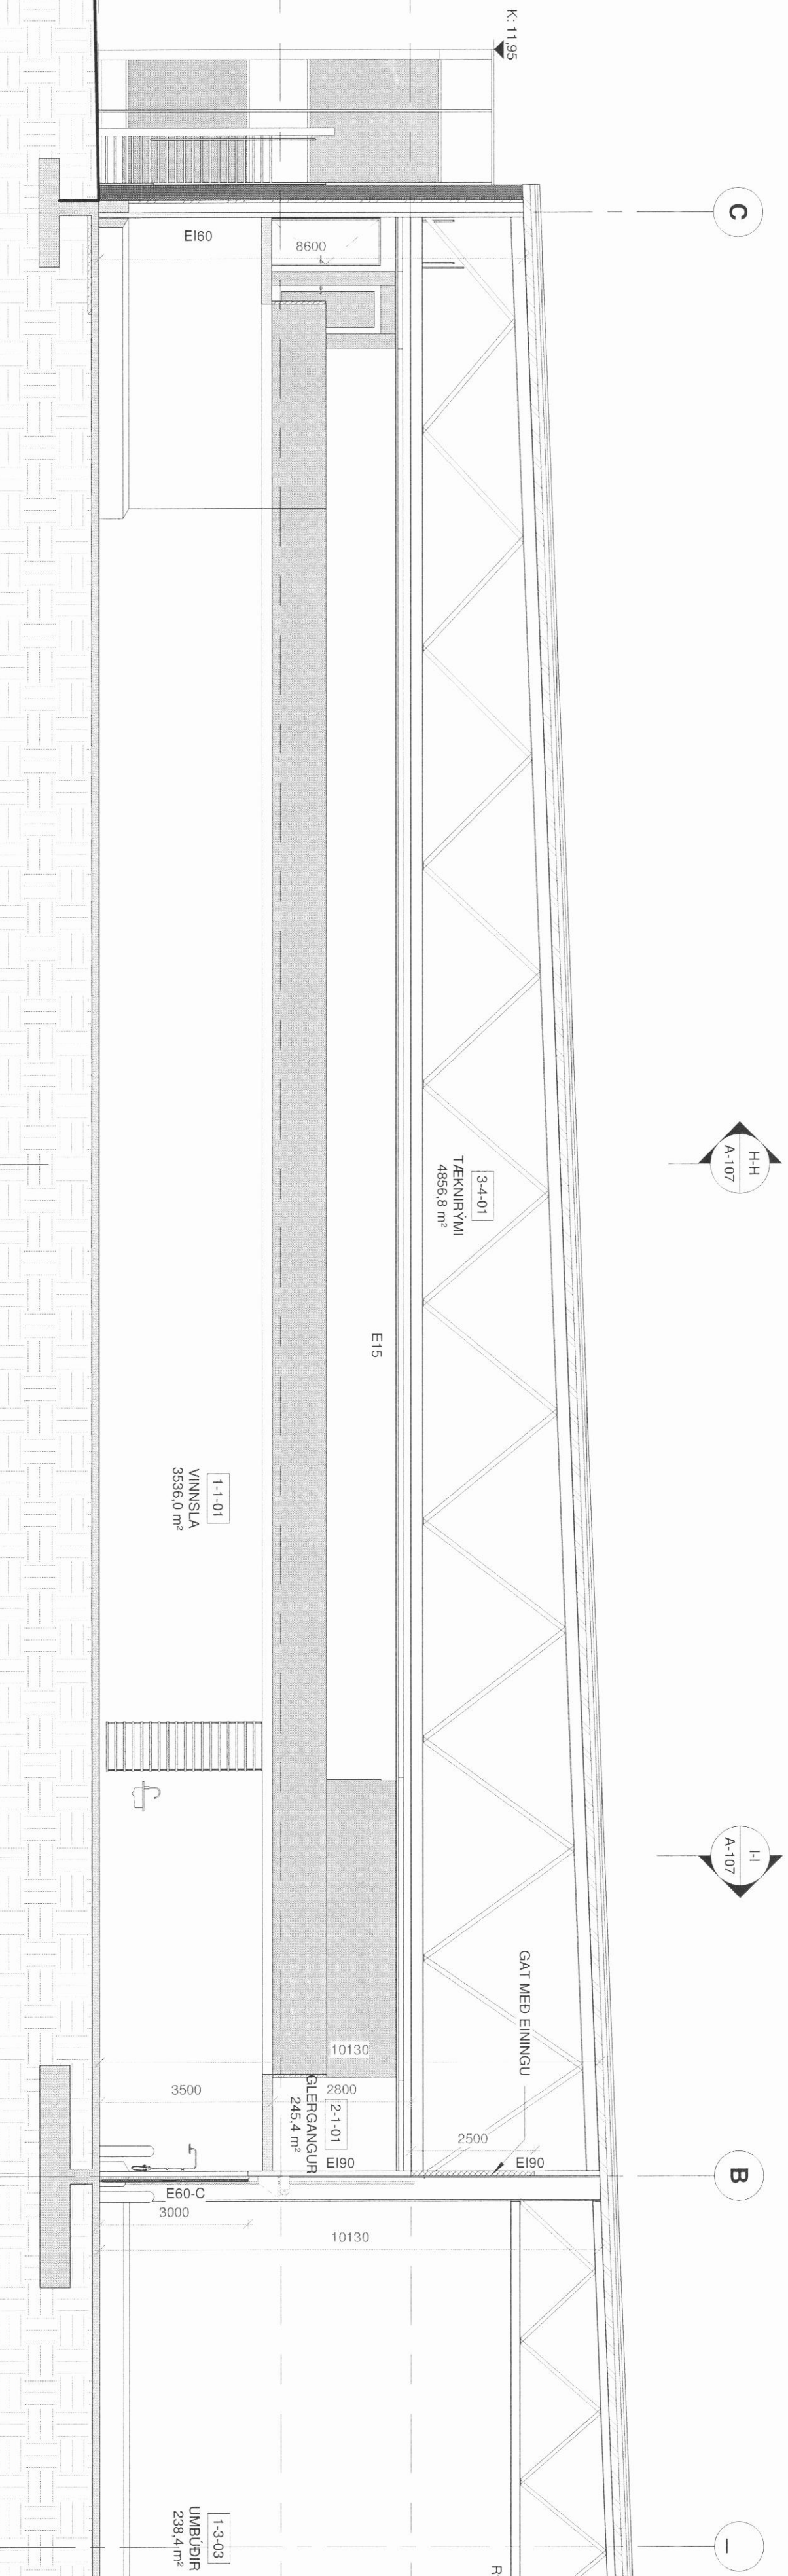

B-B  
Snid B-B  
1 : 100



C-C  
Snid C-C  
1 : 100

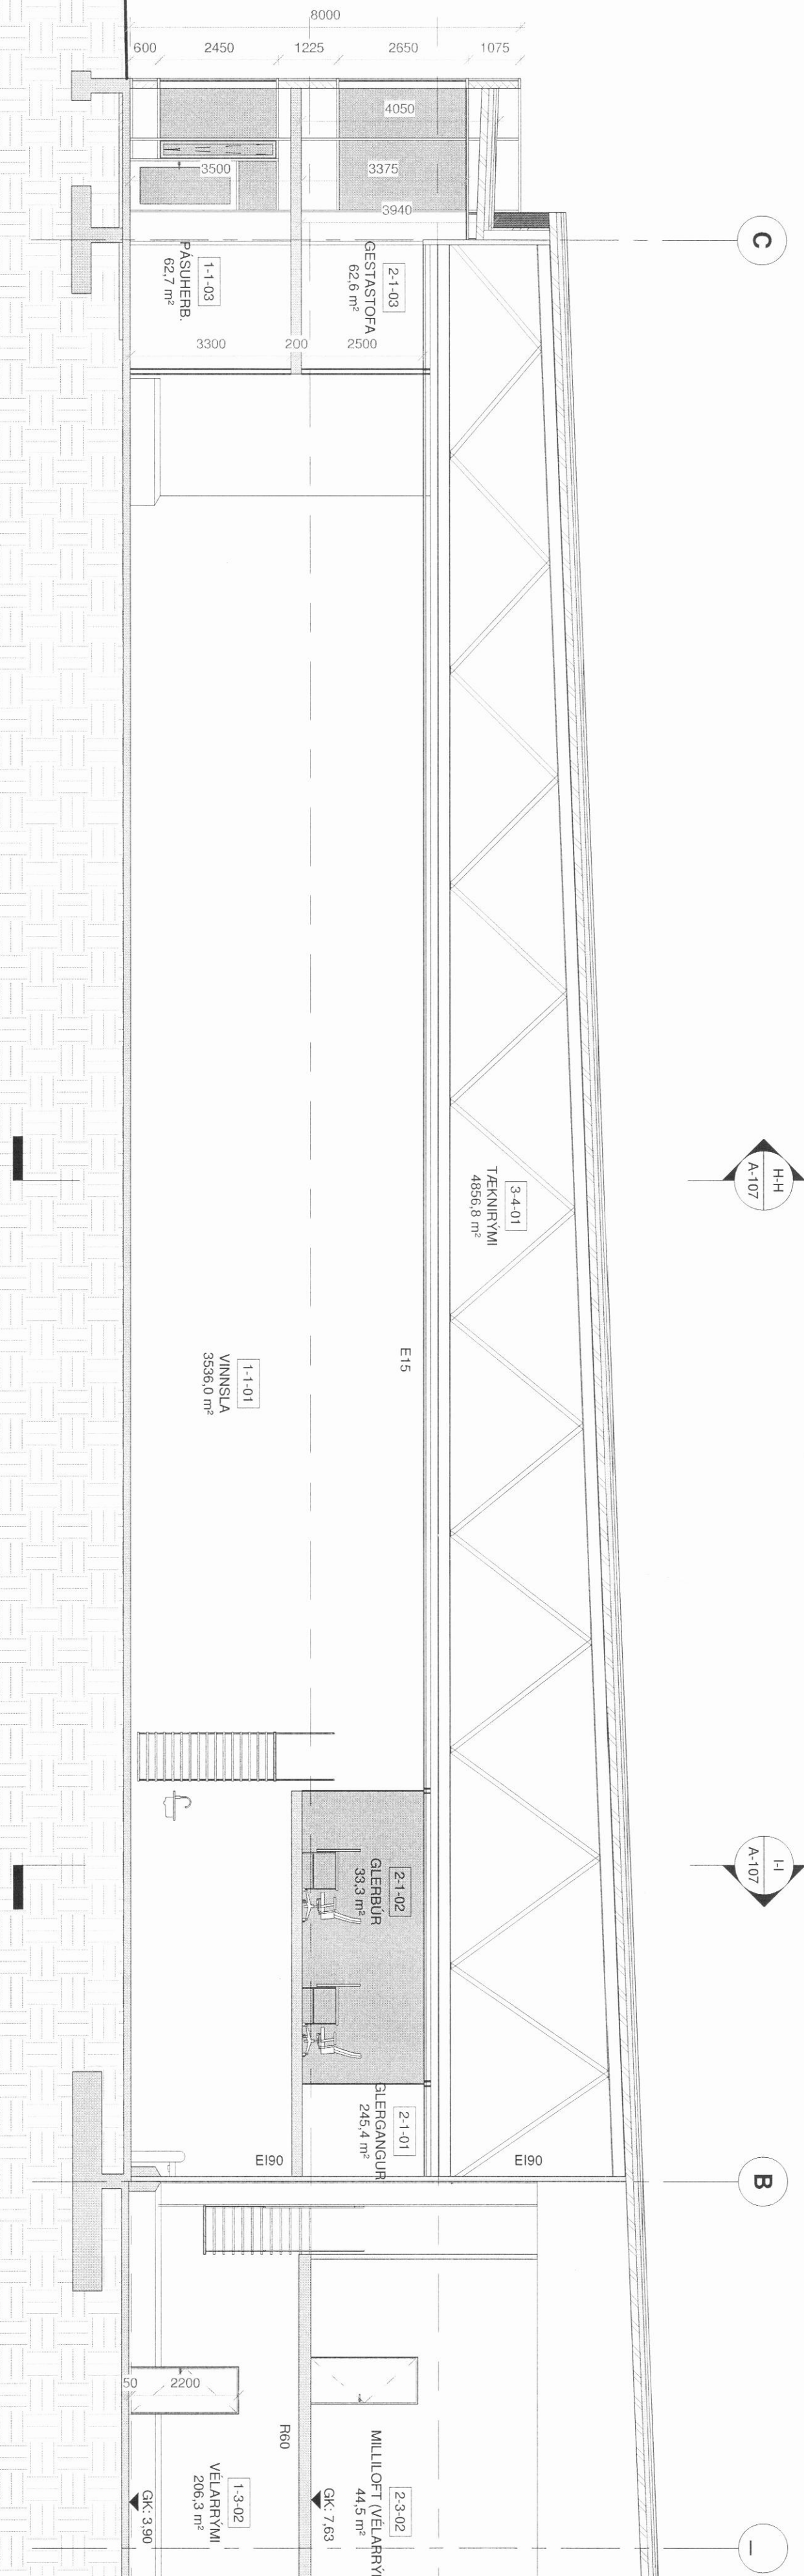

D-D  
Snid D-D  
1 : 100