




GRUNNMÝND 150

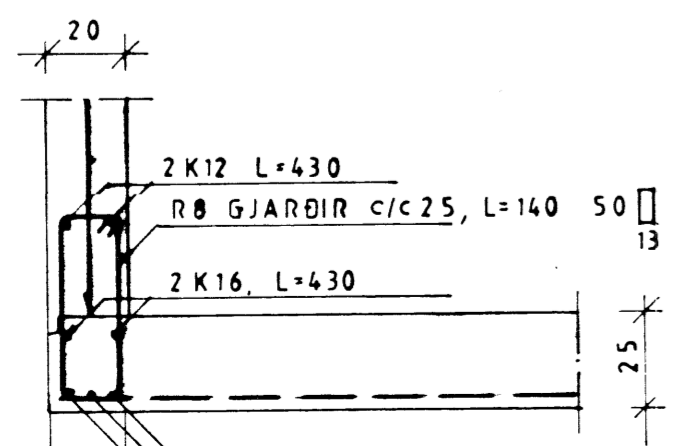


SNID 14-14, 1:20

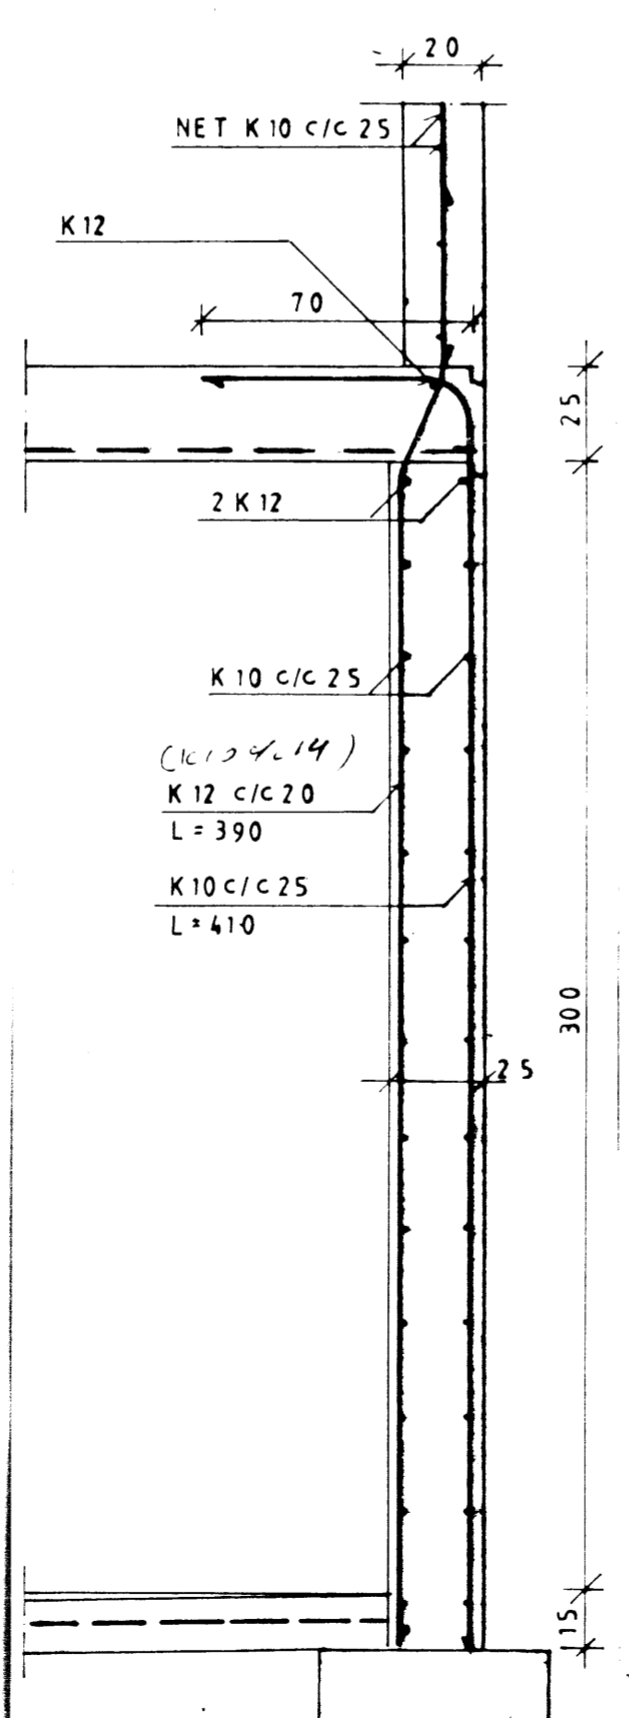


SNID 9 9, 1:20

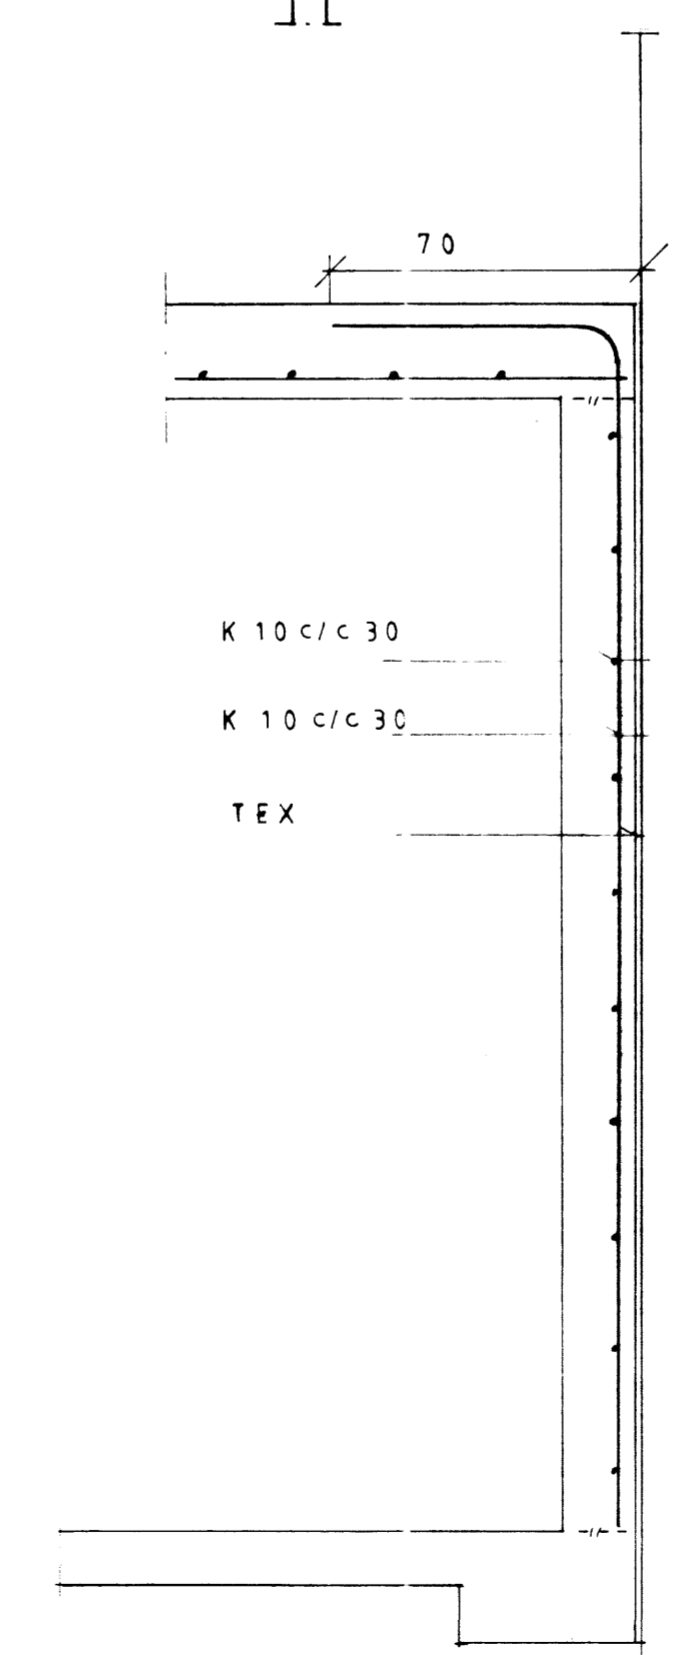


SNID 10-10

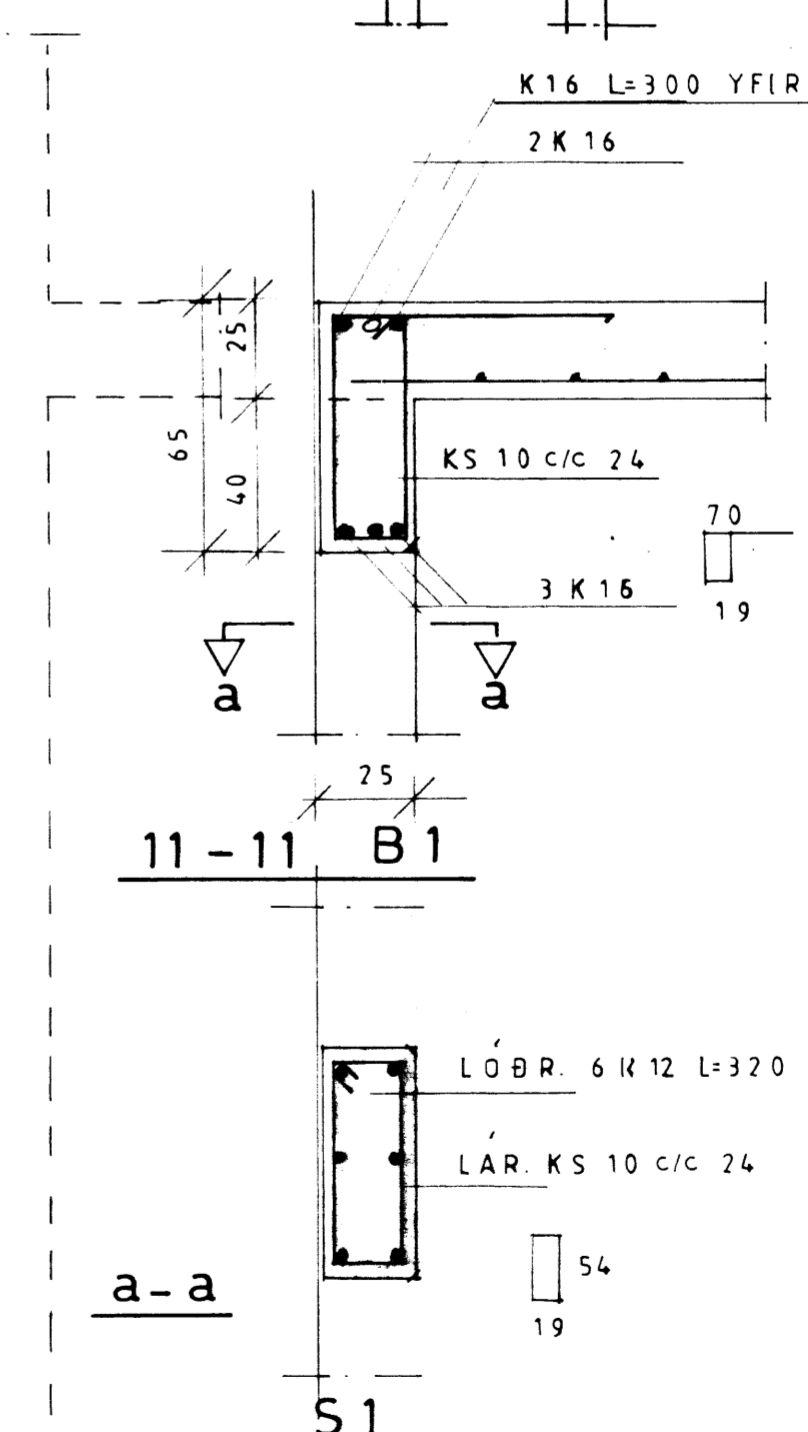


SNID 11-11 B1

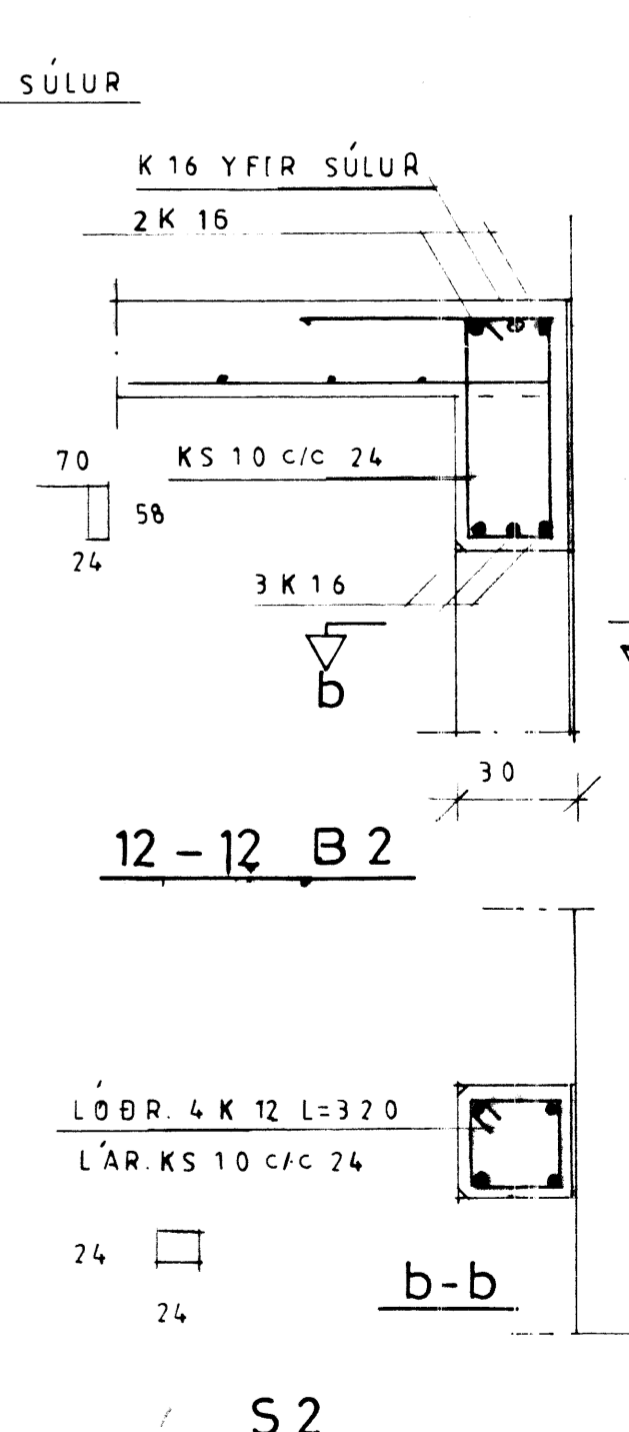

SNID 12-12 B2

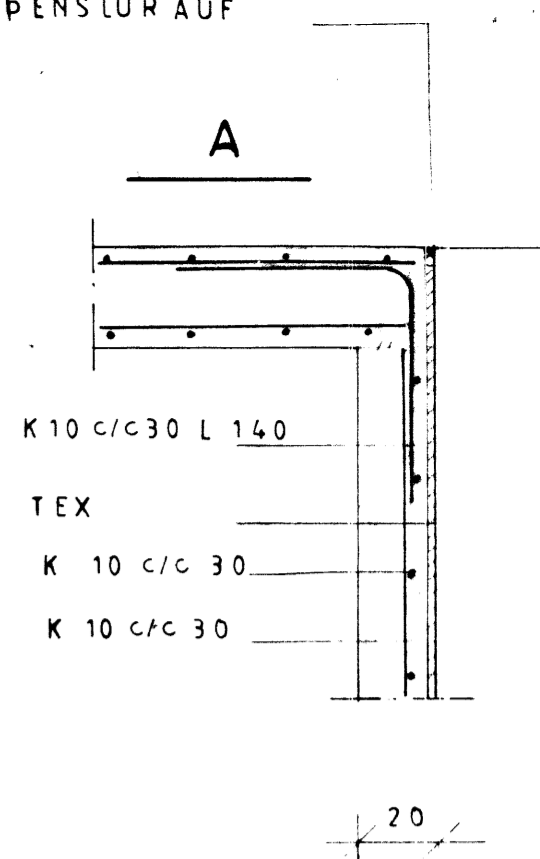

SNID 9-9

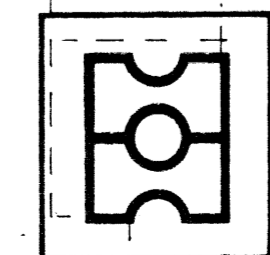

NAUSTAVÍK

HEITI VEGGIR, PLATA

**teiknistofa**

DAGS. 30.09.87  
MKV. 1:50, 1:20  
TEIKN.   
VERK

HAUKS HARALDSSONAR  
KAUPANGI AKUREYRI SÍMI 98 23

S2  
MATT. 20/10 187  
S.S.

K 0