
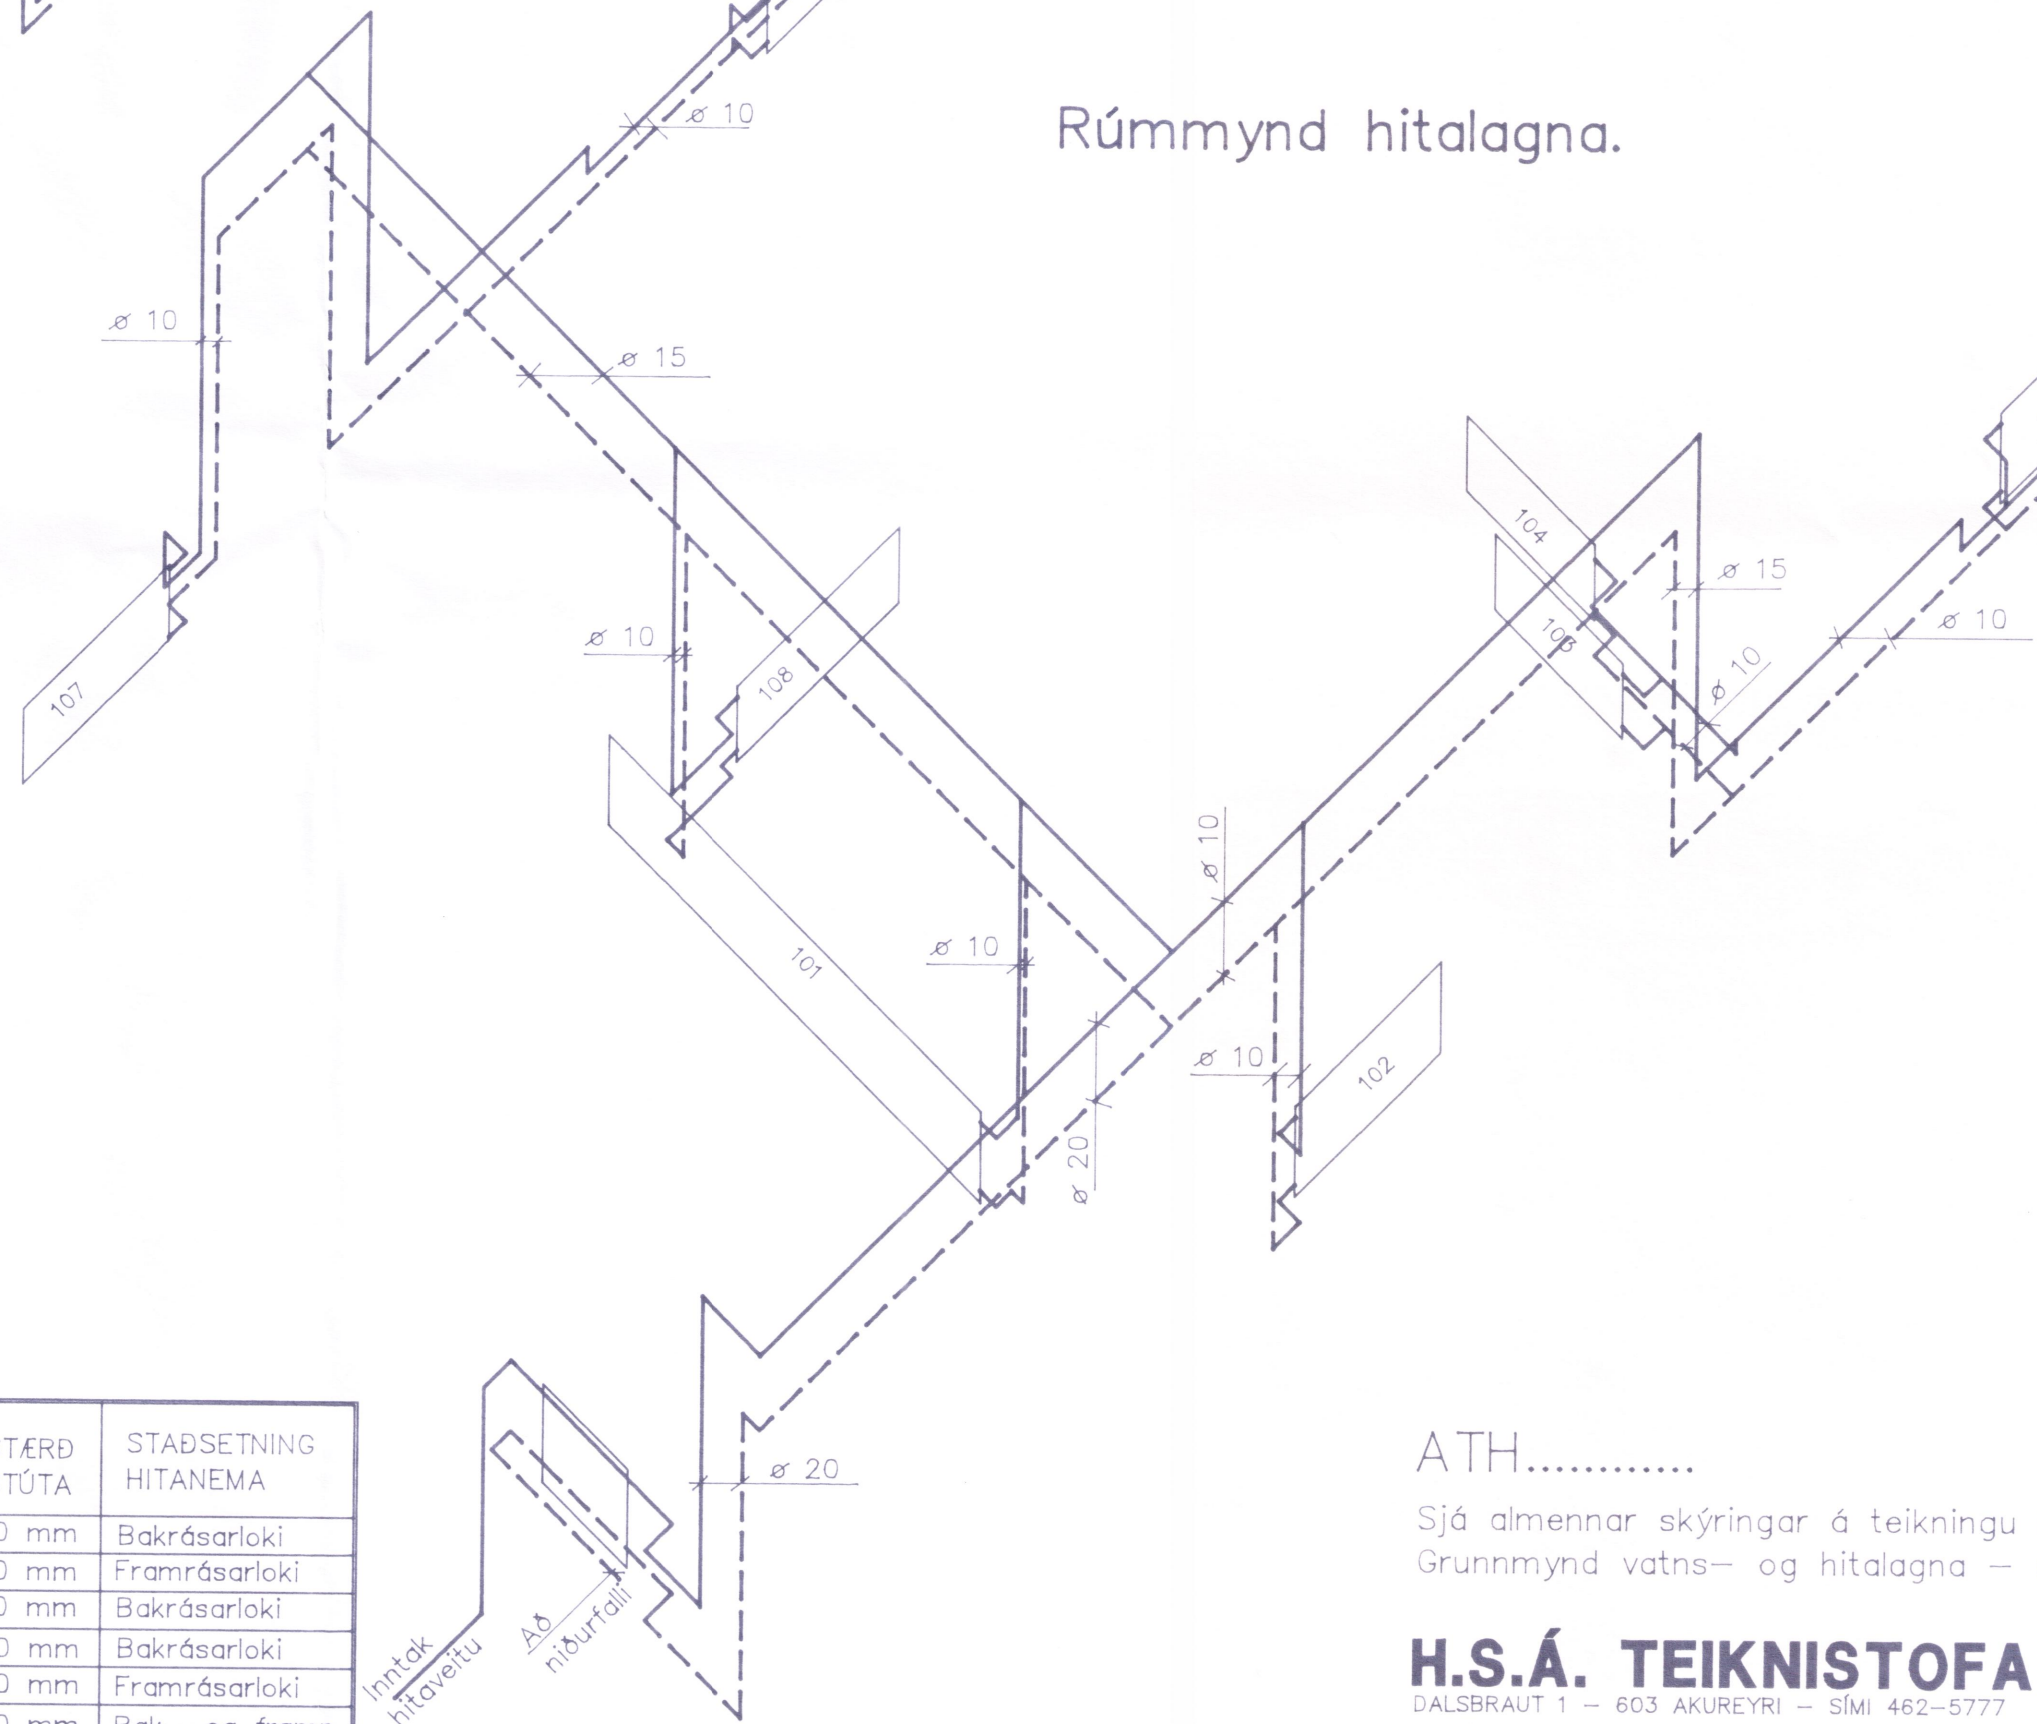
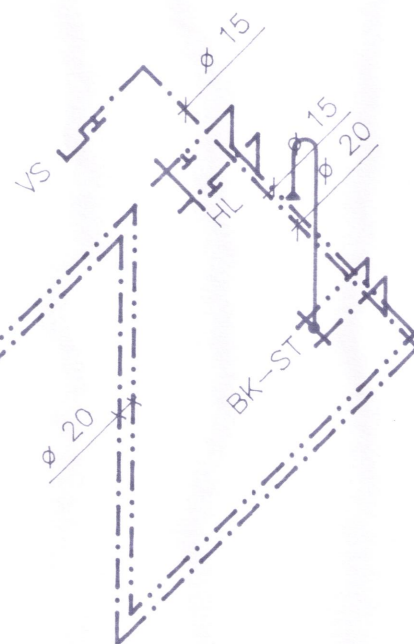


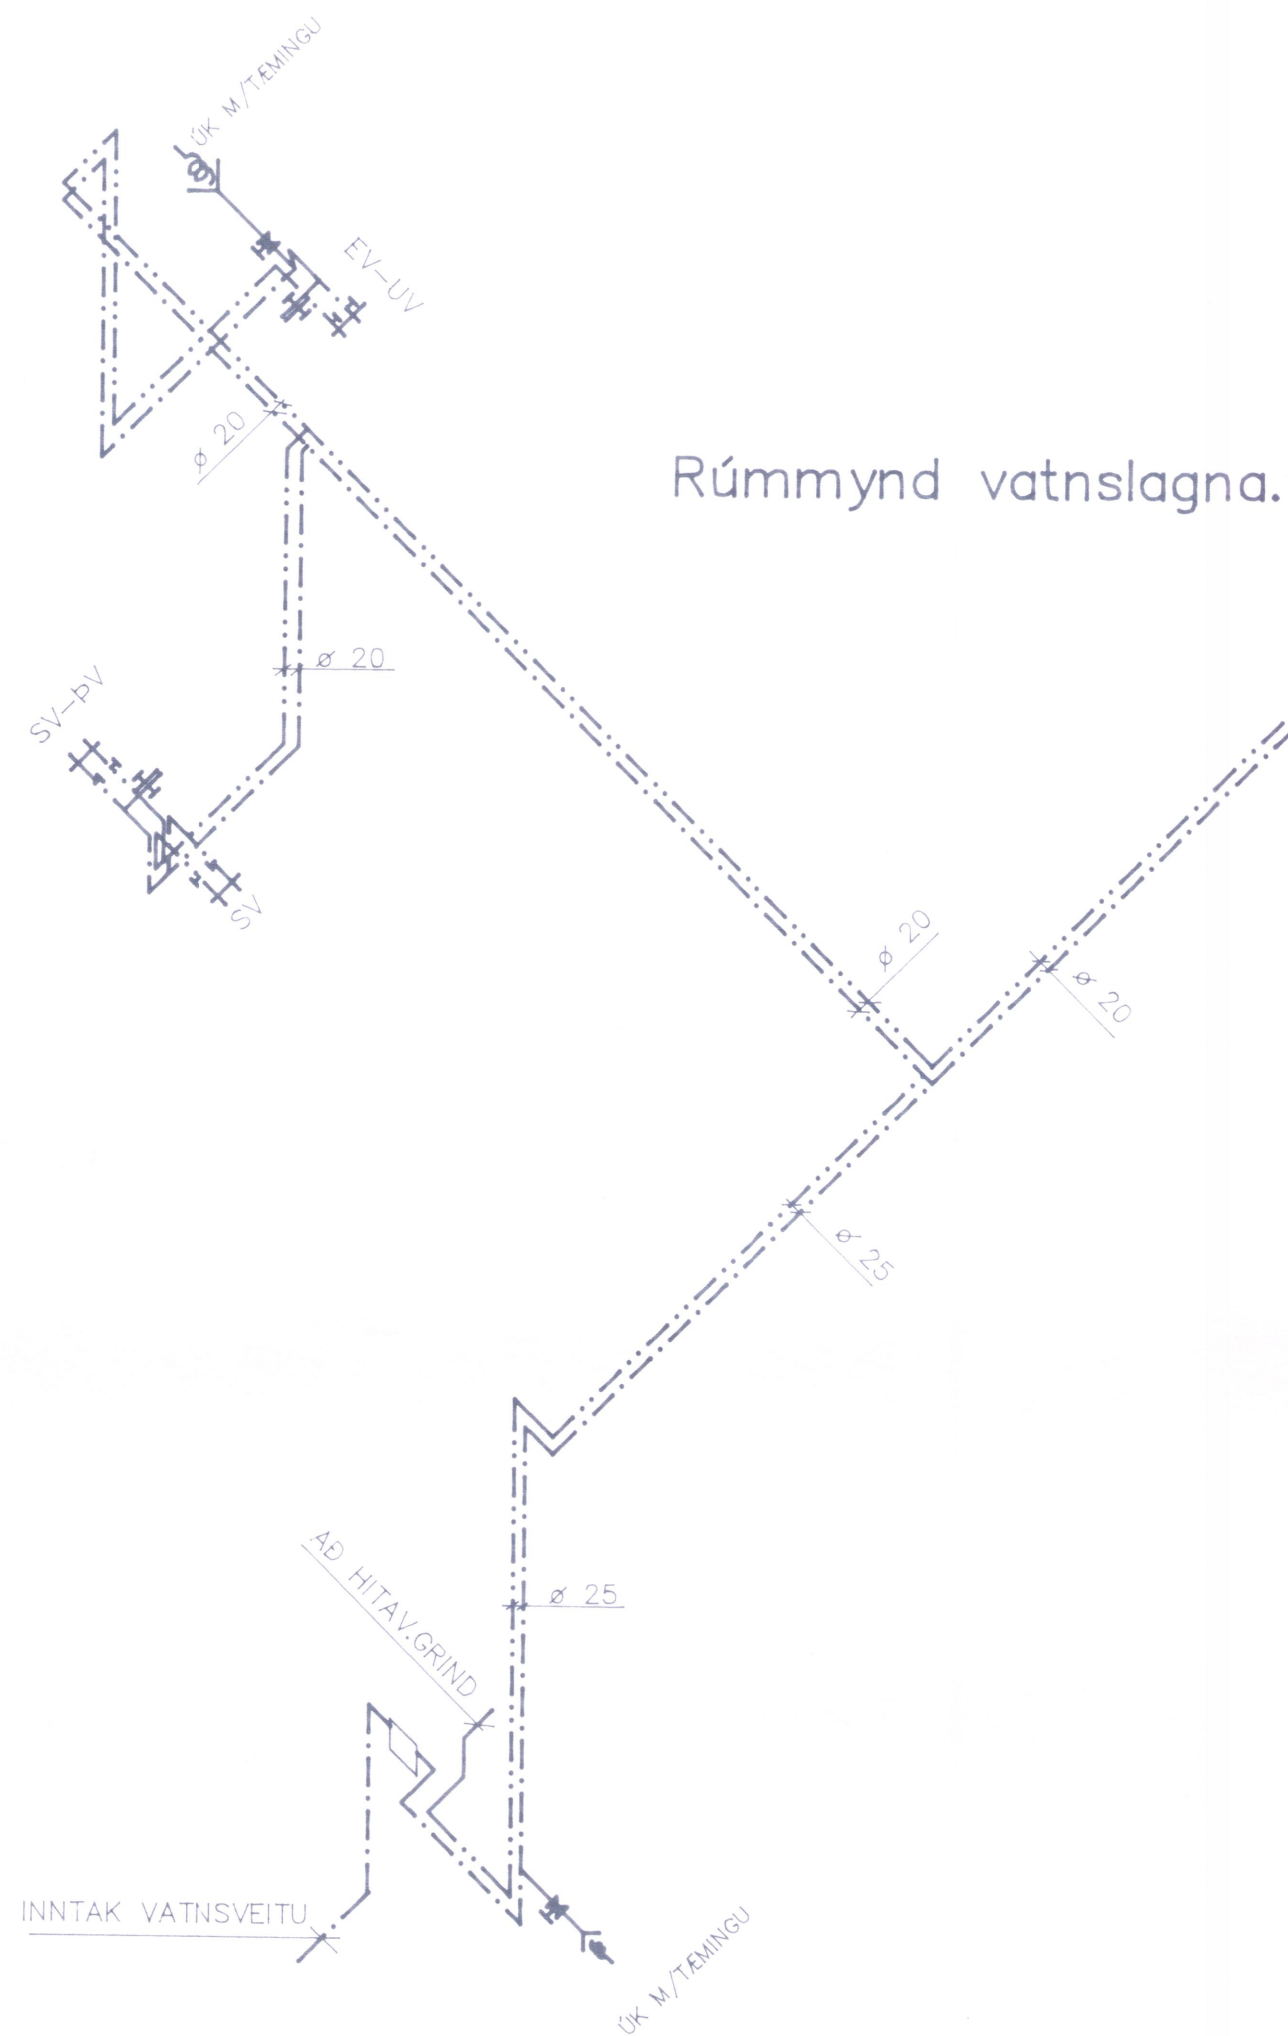

OFNATAFLA

$\Delta T = 30^\circ C$

OFN NR.	RÝMI	REIKN. VARMAPÖRF kcal	VALDIR OFNAR kcal	MESTA HÆÐ sm	MESTA BREIDD sm	TENGING OFNA	STÆRD STÚTA	STAÐSETNING HITANEMA
101	Bílskúr	1700		60	350	CD	10 mm	Bakrásarloki
102	Hjón	887		60	135	CD	10 mm	Framrásarloki
103	Anddyri	465		50	120	CD	10 mm	Bakrásarloki
104	Baðherbergi	402		50	120	AB	10 mm	Bakrásarloki
105	Herbergi	576		60	120	CD	10 mm	Framrásarloki
106	Herbergi	976		60	135	CD	10 mm	Bak- og framr.
107	Geymsla	820		50	130	CD	10 mm	Bakrásarloki
108	Eldhús	810		50	150	CD	10 mm	Framrásarloki
109	Stofa	1894		40	275	AB	10 mm	Framrásarloki
110	Stofa	977		60	135	AB	10 mm	Bak- og framr.
111	Sólskáli	1400		60	165	AB	10 mm	Bakrásarloki

Samtals: 10.907 kcal

ATH.....

Sjá almennar skýringar á teikningu nr. 1800
Grunnmynd vatns- og hitalagna - sjá teikningu nr. 1920-01

H.S.Á. TEIKNISTOFA
DALSBRAUT 1 - 603 AKUREYRI - Sími 462-5777

HARALDUR ÁRNASON
KT: 120149-2539

H.A. Arnason

VERKHEITI				
Drafnarbraut 4, Akureyri.				
HEITI TEIKNINGAR		Rúmmynd vatns- og hitalagna		
HANNAD		HÁ	TEIKNAD	HÁ
BREYTT		1	YFIRFARID	
		2	DAGS Júní '95	
		3	KVARDI 1:50	
		4		