


SP3
2 stk
MKV 1:20

Hliðarmynd sperra
MKV. 1:20

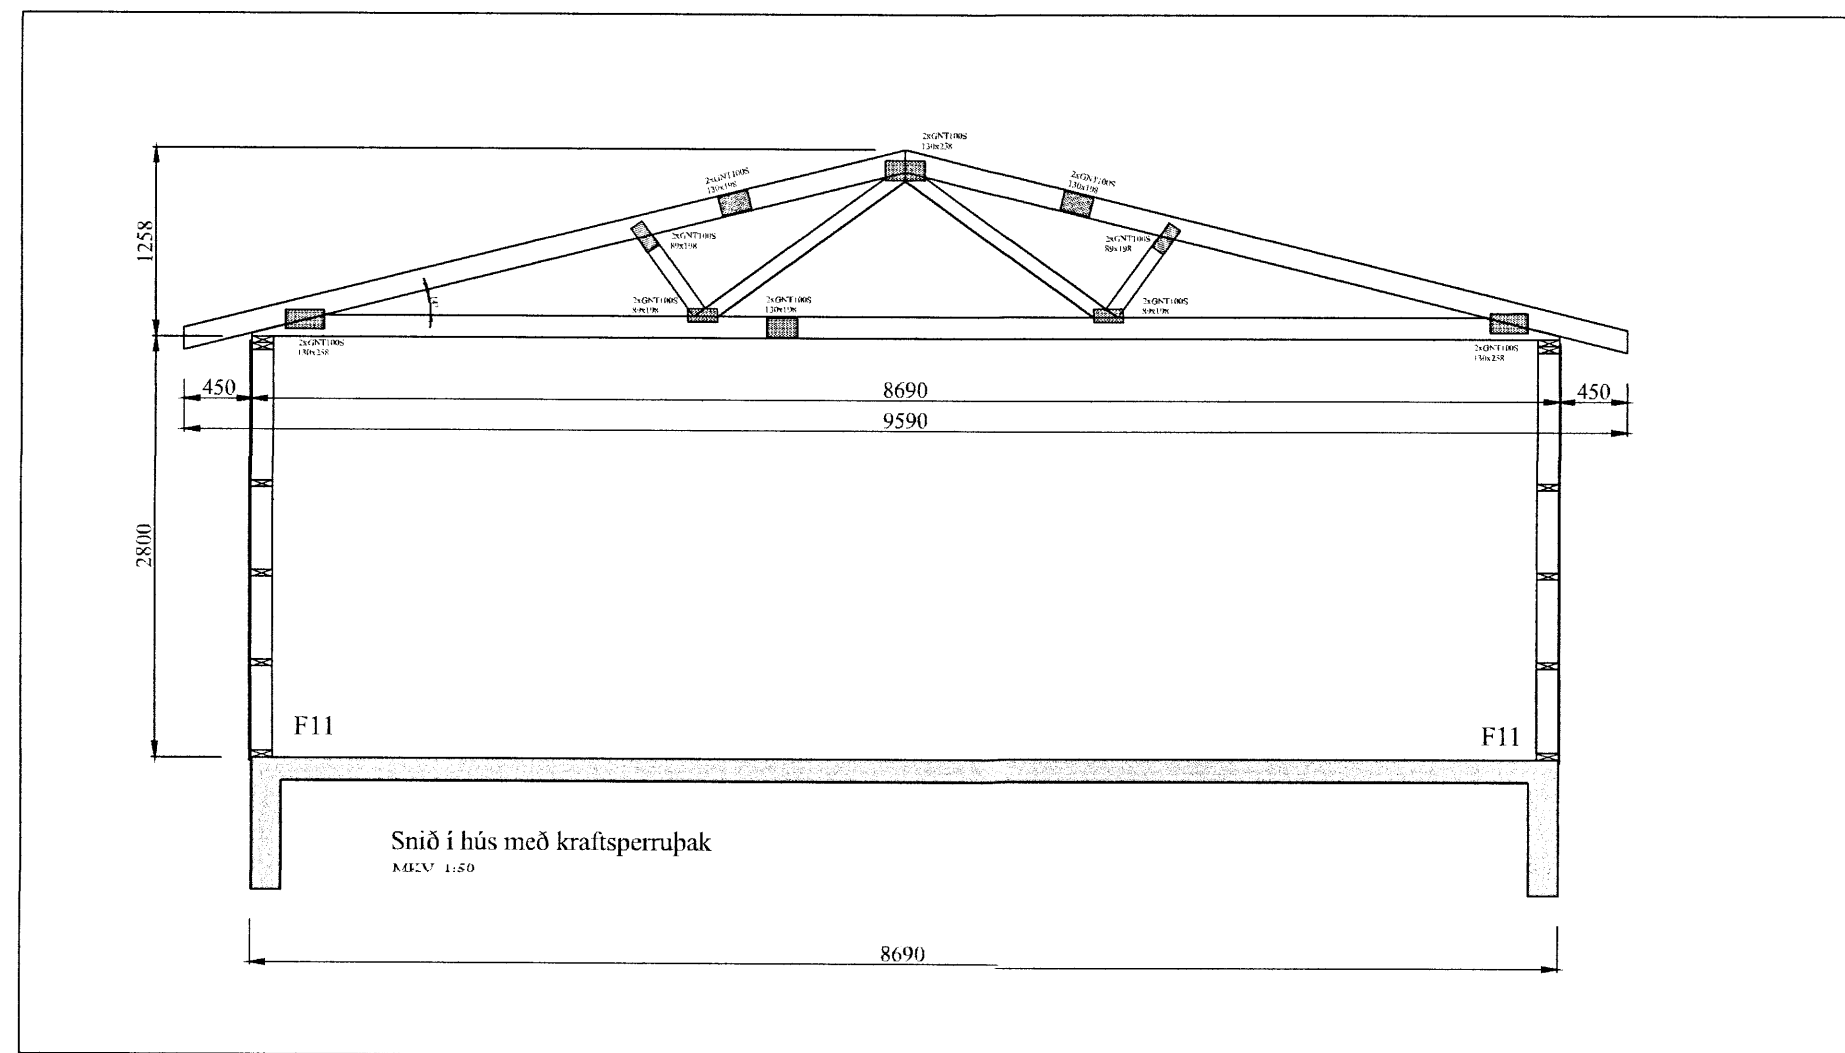

Snið í hús
MKV. 1:50

| BR | DAGS | BREYTING |
|----|------|----------|
| | | |
| | | |

| | | | |
|--|---|---|----------------|
| | HJARDARHÖL 11 11 800 SELFOSSI Sími: 783 4180 Netfang: hjartangardars@gmail.com | EYRAVEGI 65 800 SELFOSSI Sími: 578 3344 Netfang: sghus@sghus.is Veffang: www.sghus.is | |
| | EFFORT TEIKNISTOFA 021.17 05.07.17 | | |
| Hringtún 25, Dalvík | | | |
| Burðarvirki: Hliðarmynd sperra Snið í hús | | Kvarði 1:50 Kvarði 1:20 | |
| HANNAD: | TEIKNAD: | DAGSETNIG: | VERKNÚMÉR: |
| KG | KG | 28.09.2017 | 2017-28 |
| SKRÁARNAFN: | SAMPYKKT: | 130555-7649 | TEIKNINGNÚMÉR: |
| Hringtún 25 Dalvík, dag | | | 216 |