




Skafp. í byggingarstufu
 21.05.83 BYGGINGARFULLTRÚI
 EYJAFJARDASVÆÐIS - AUSTURSVÆÐY
Jóhann Guðnason

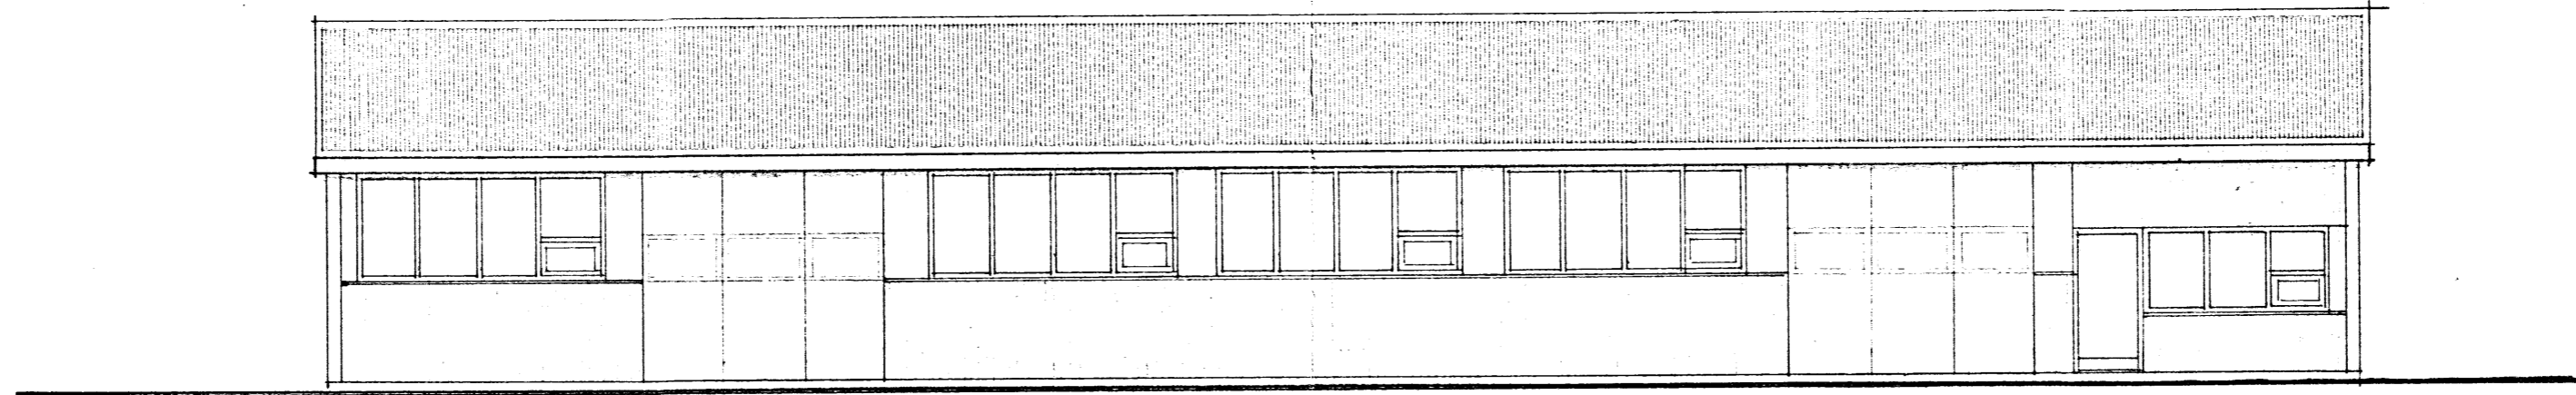



NORÐ-VESTUR

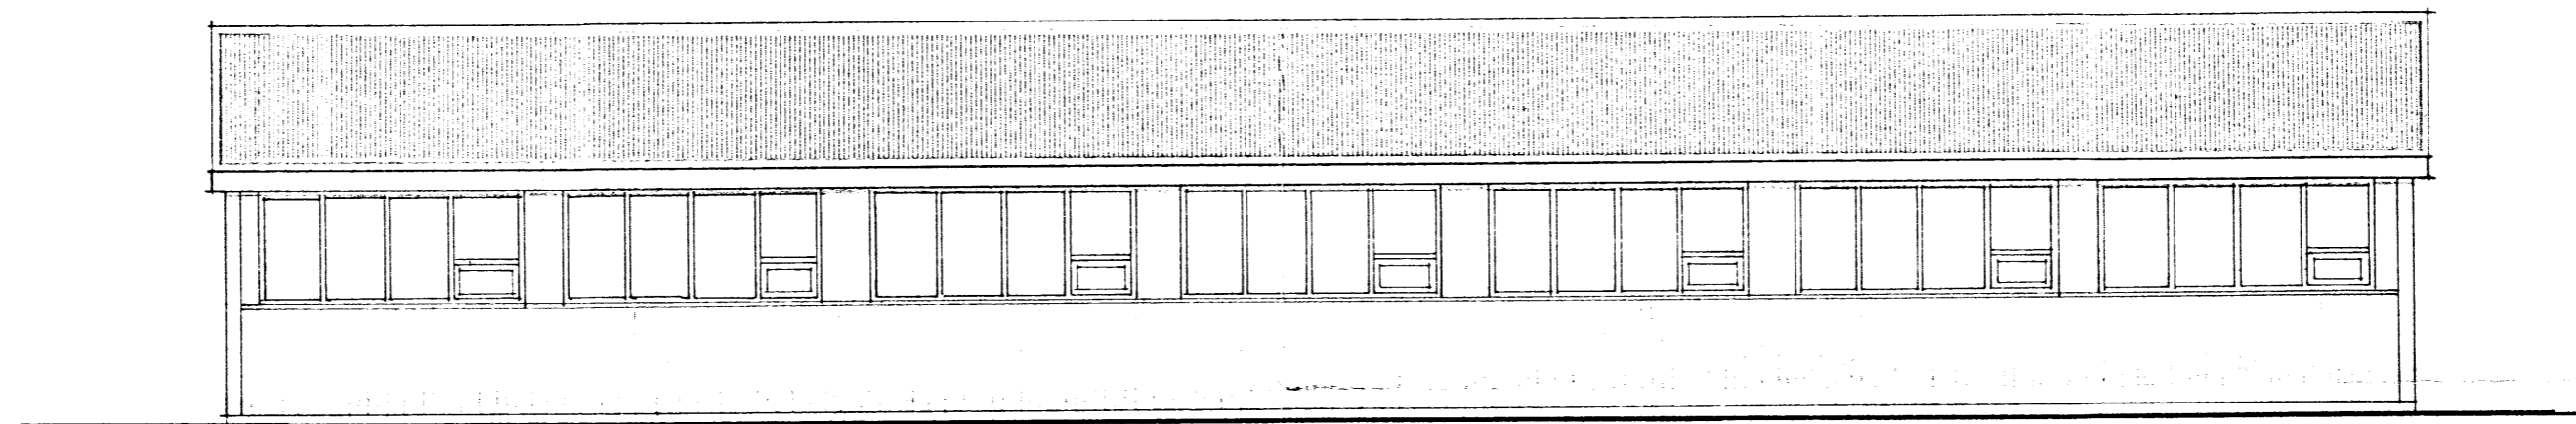

SUÐ-AUSTUR

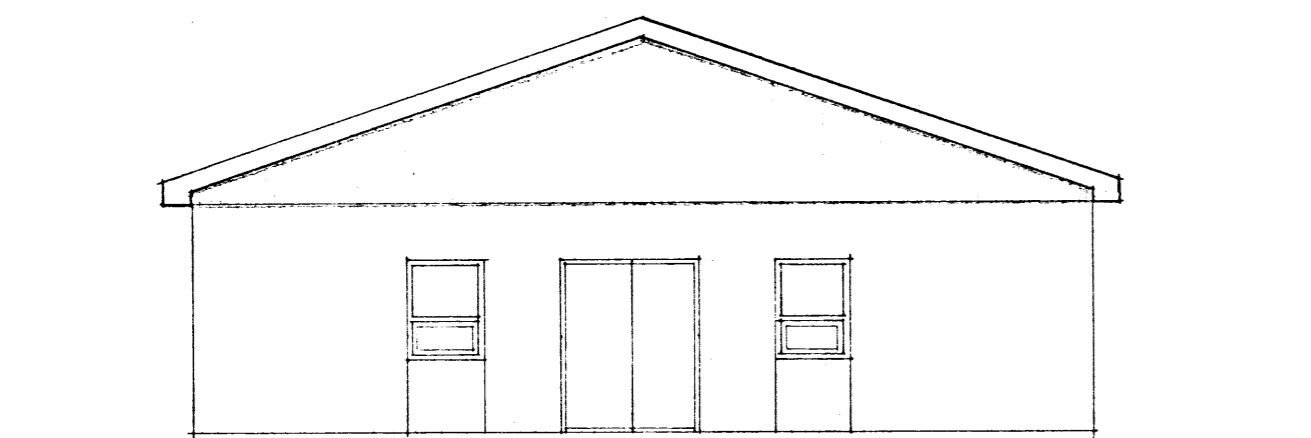


SUÐ-VESTUR

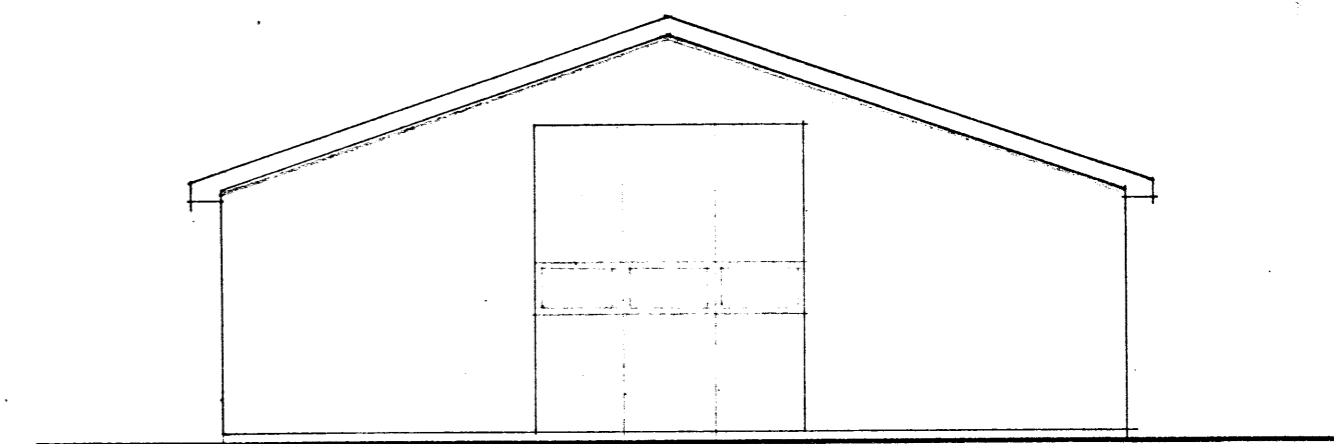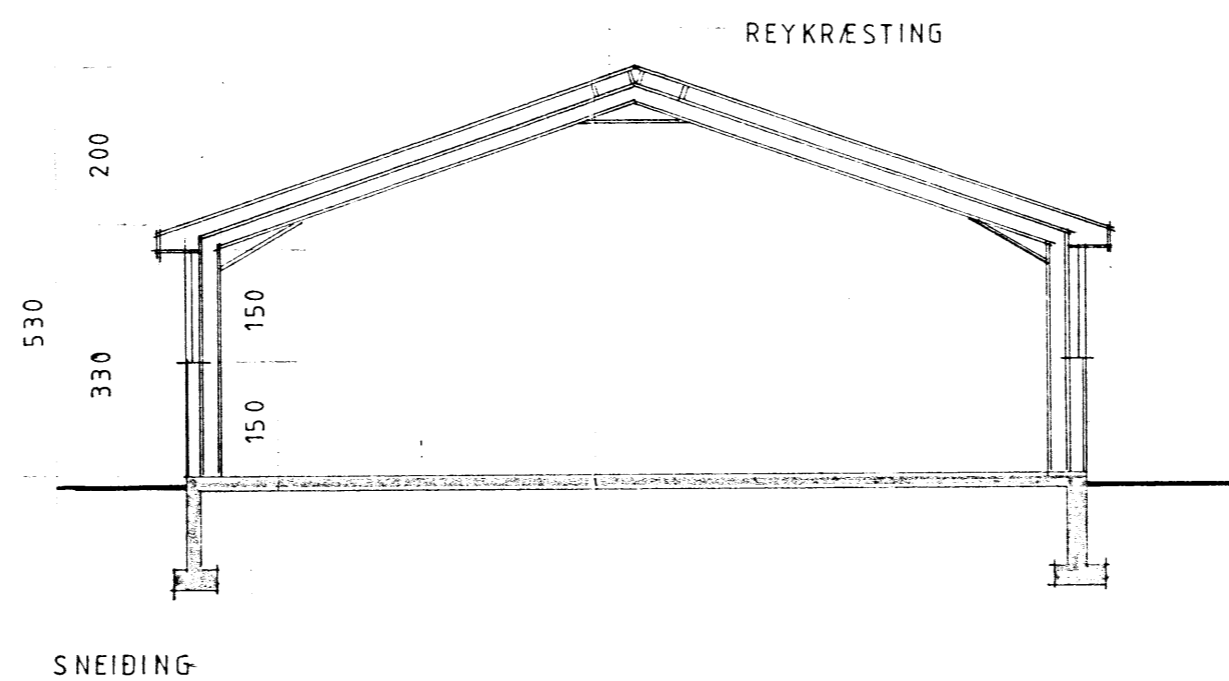

NORÐ-AUSTUR

VERK SVEINSGARÐAR

ÁRSKÓGSSTRÖND

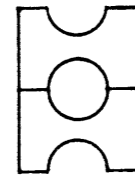	HEITI ÚTLITSMYNDIR, SNEIDING	TEIKN	TEIKN. NR
	MKV 1:100 DAGS 20.5.83	REIKN	A 03
	<i>Haukur Haraldsson</i>	YFIRF	VERK
TEIKNISTOFA HAUKS HARALDSSONAR S.F. KAUPANGI - AKUREYRI - Sími 96 - 23202			