


*Samþ. i byggingarfulltrúi*  
**B. AS. S.** BYGGINGARFULLTRÚI  
 EYJARVARDASVEÐIS - AUSTURSVEÐI  
*Jóhann Gunnarsson*

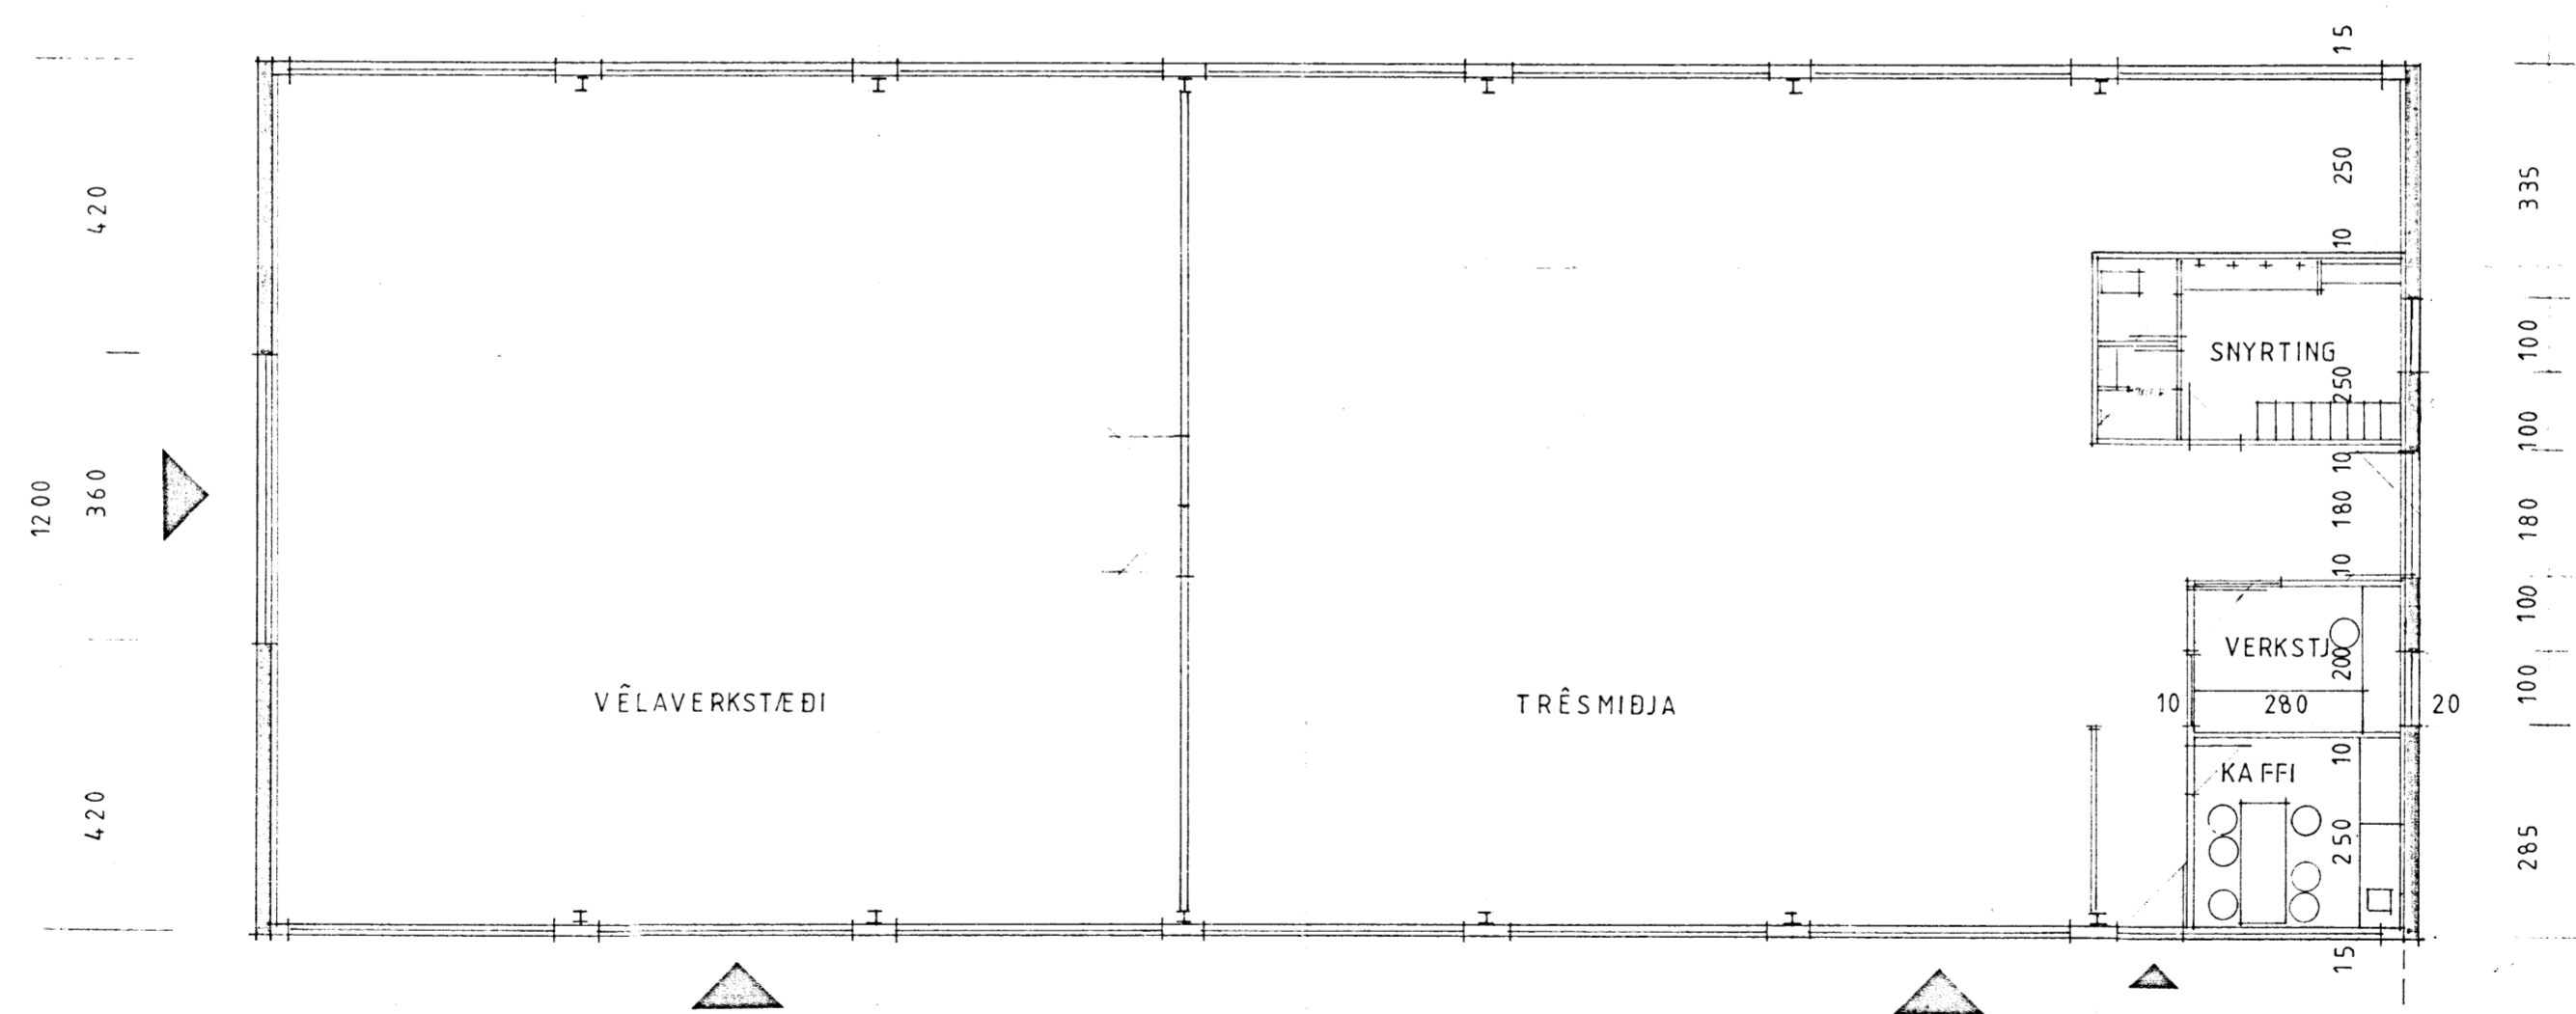

GRUNNMYND

20	420	420	420	420	420	420	420	420	420	420	420	20
50	360	60	360	60	360	60	360	60	360	60	360	50
												2980

VERK **SVEINSGARÐAR** ÁRSKÓGSSTRÖND

	HEITI GRUNNMYND	TEIKN NR
	MKV 1:100 DAGS 20.5.93 <i>Haukur Haraldsson</i>	A 02
	YFIR	VERK
<b>TEIKNISTOFA HAUKS HARALDSSONAR S.F.</b> KAUPANGI - AKUREYRI - SÍMI 96 - 23202		