
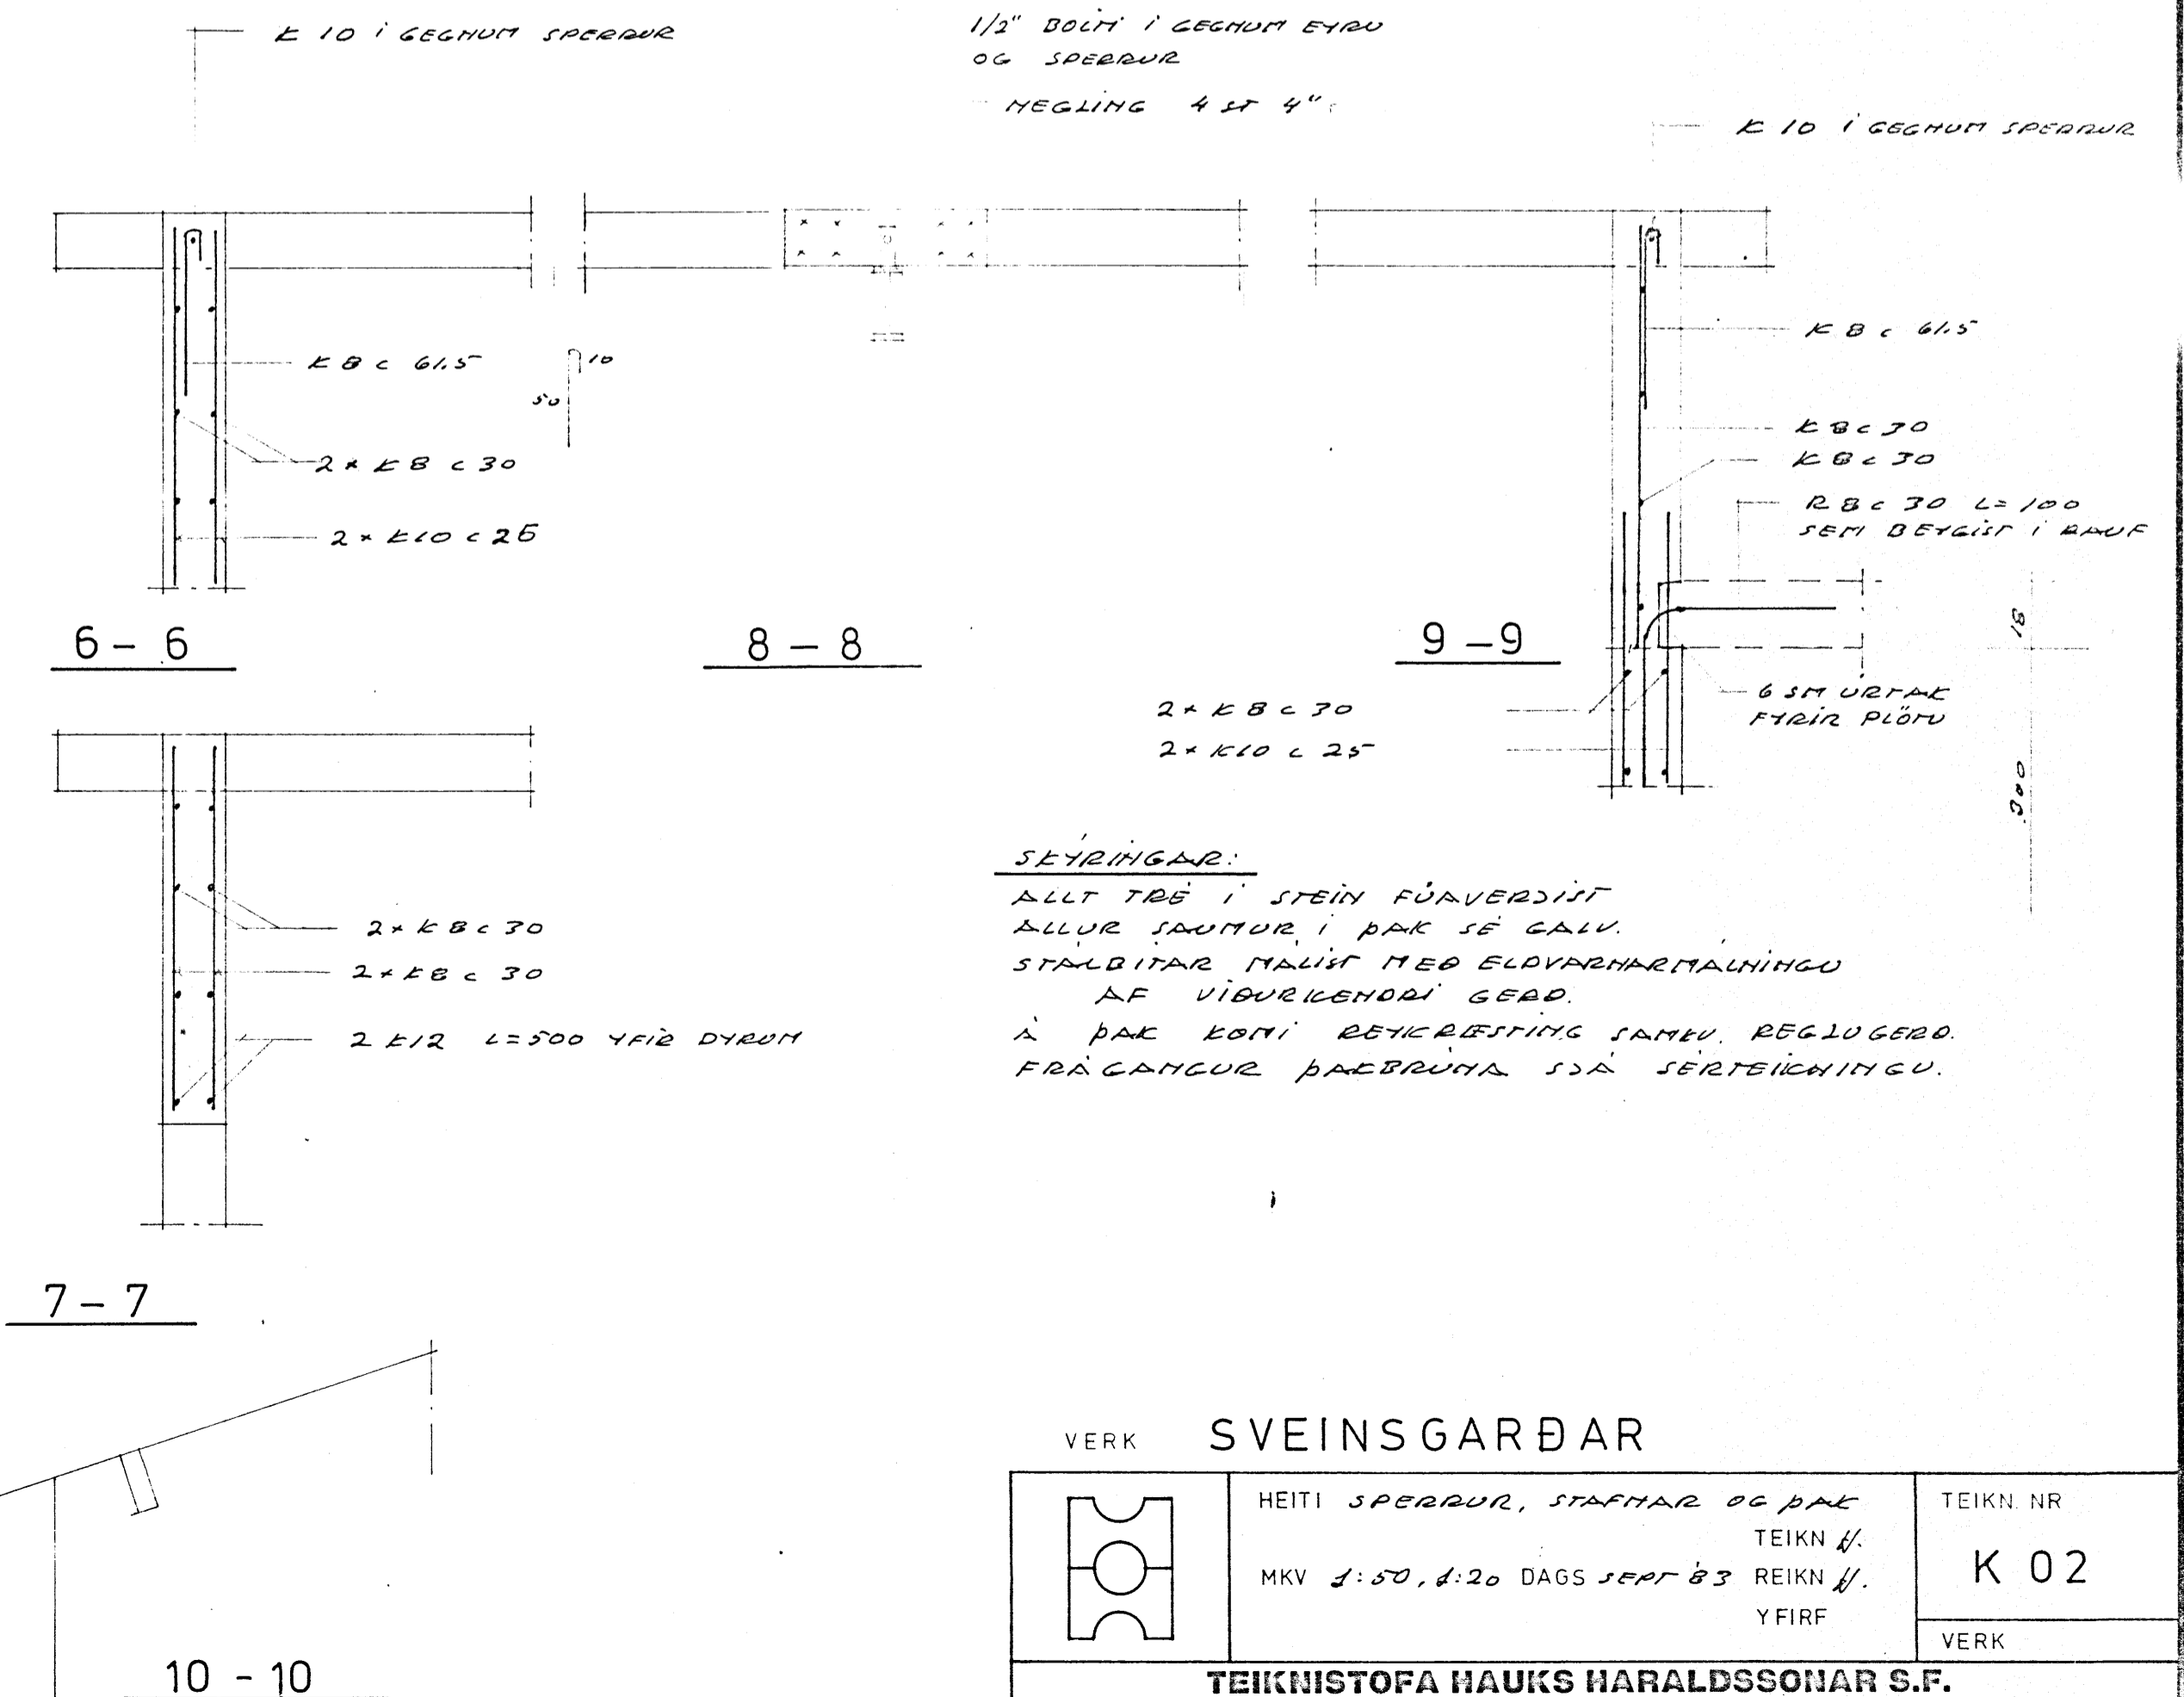


GRUNNMYND 1:50

2"x8" TENGIST SJAFN MED ANEGLINGU
1/4" L=100 HEGLING 2"x8 LF 3"

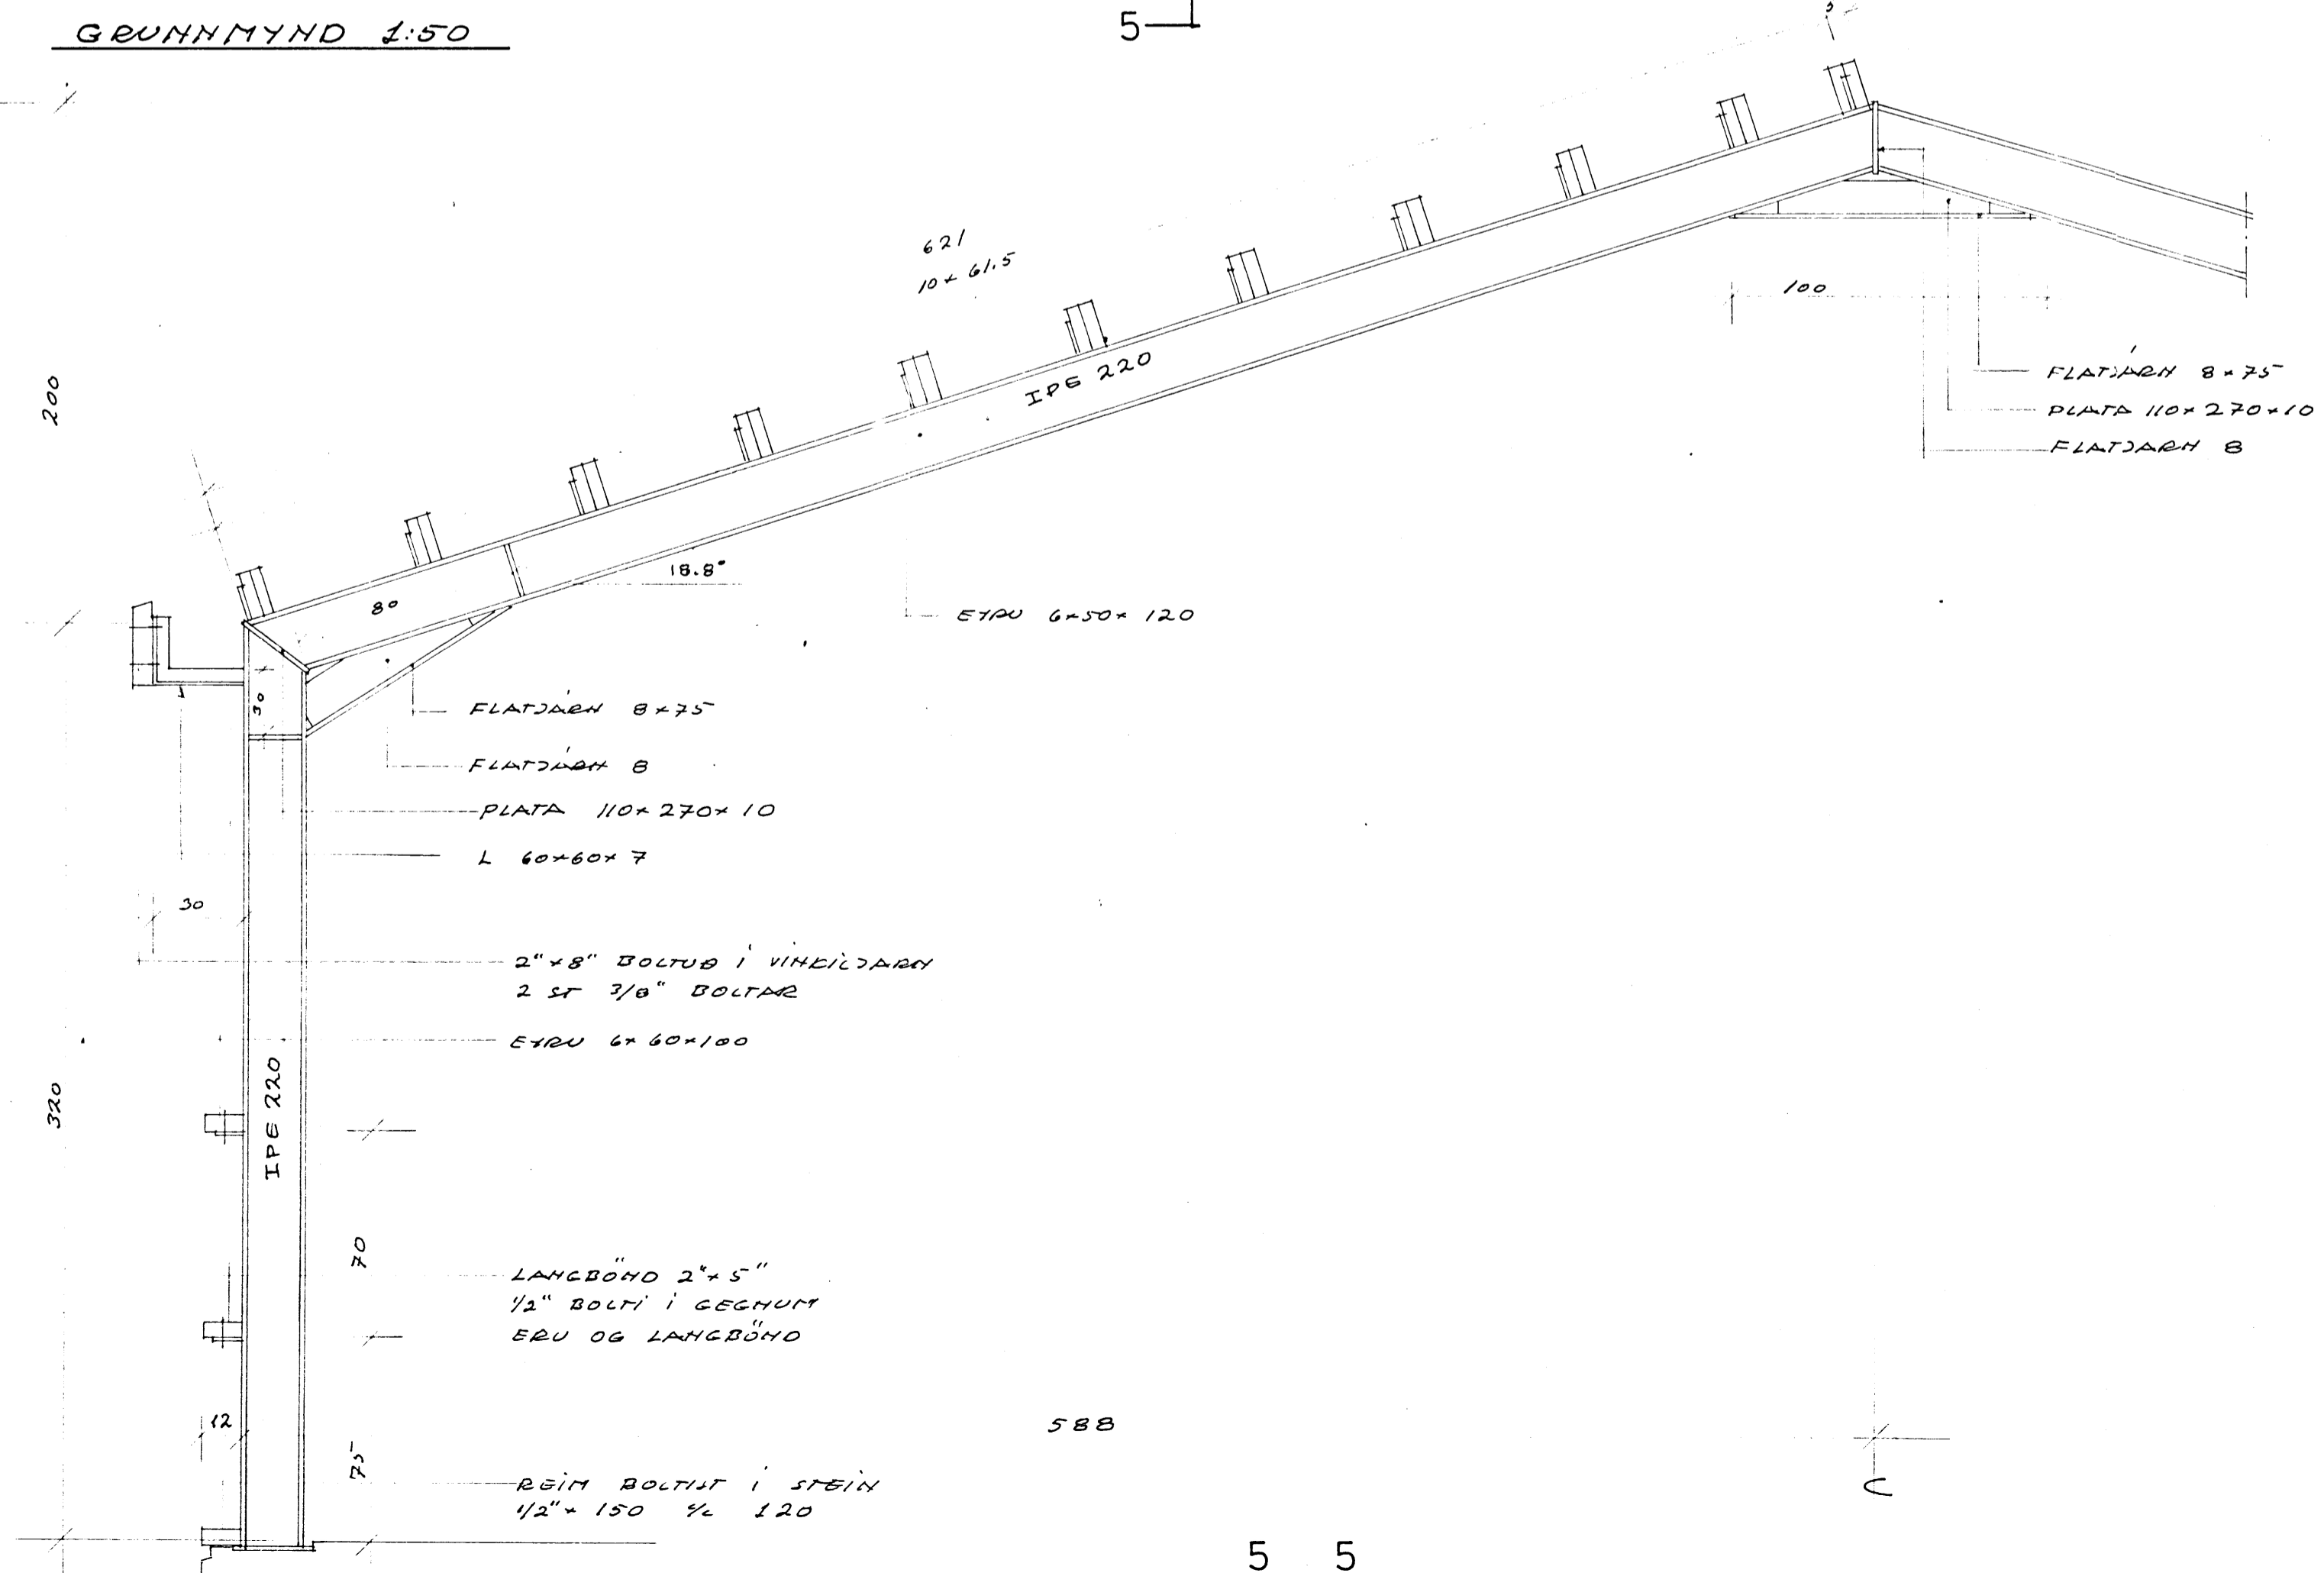

VERK SVEINSGARÐAR

	HEITI SPERRUR, STAFMAR OG ÞAK	TEIKN NR
	MKV 1:50, 1:20 DAGS SEF 83	TEIKN 4/ REIKN 1/1
		YFIRF
TEIKNISTOFA HAUKS HARALDSSONAR S.F. KAUPANGI - AKUREYRI - SIMI 95 - 23202		VERK K 02