



Sveinn Jónsson
 BYGGINGARFRUMDRÖG
 EYVAFJALLAVINGISVÆÐIS - VESTURSVÆÐI
Jónas Þorvaldsson

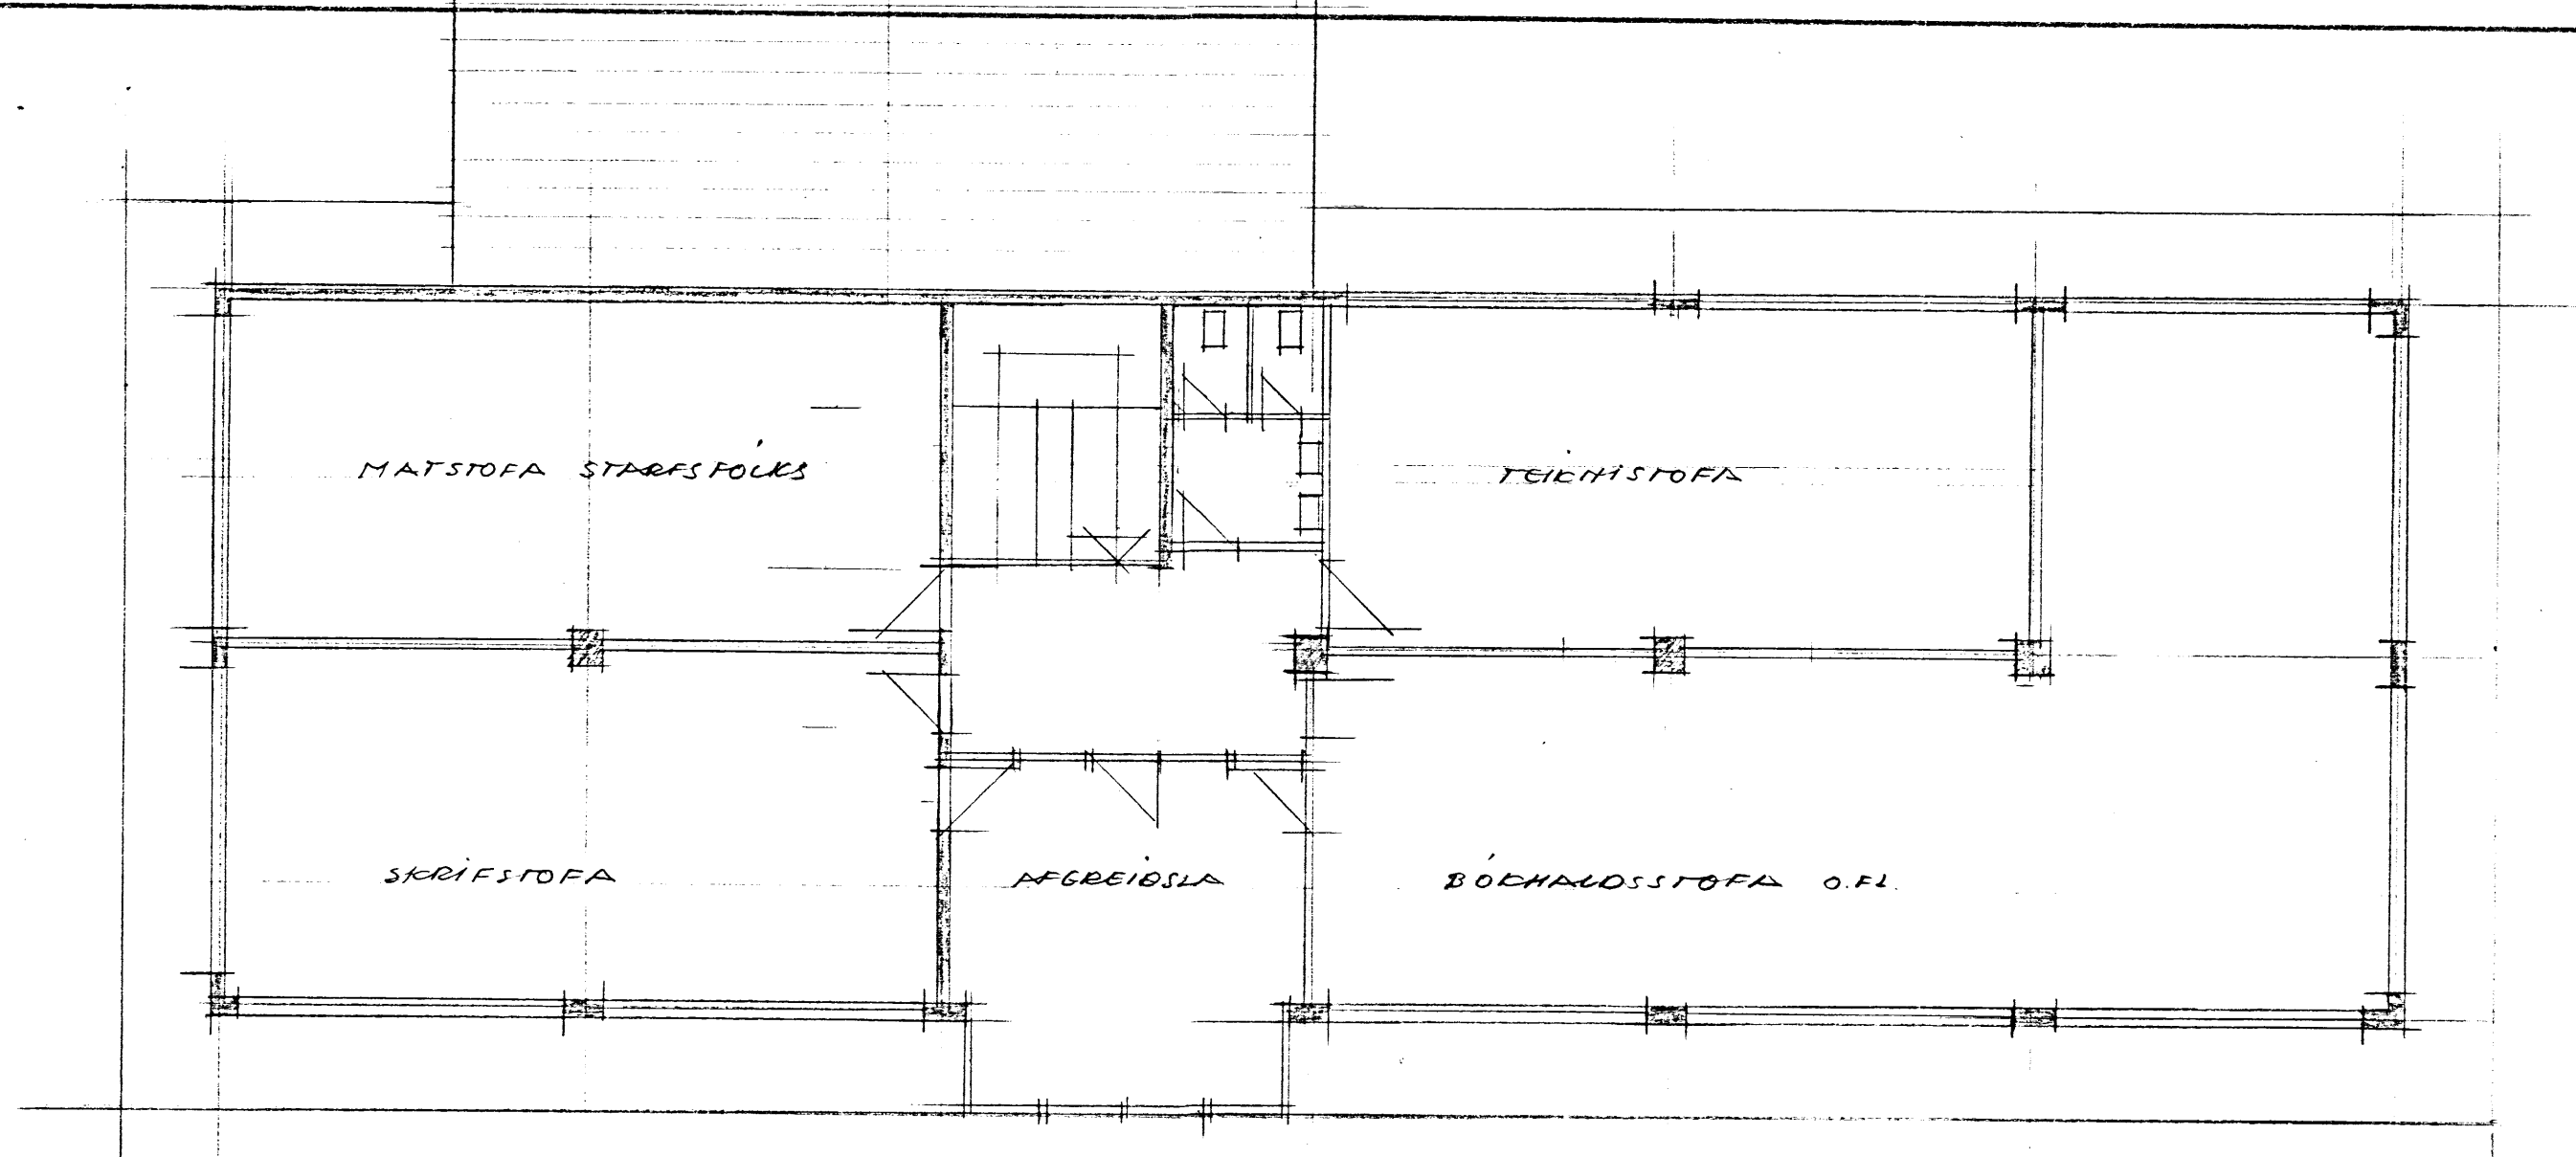


II HÆÐ

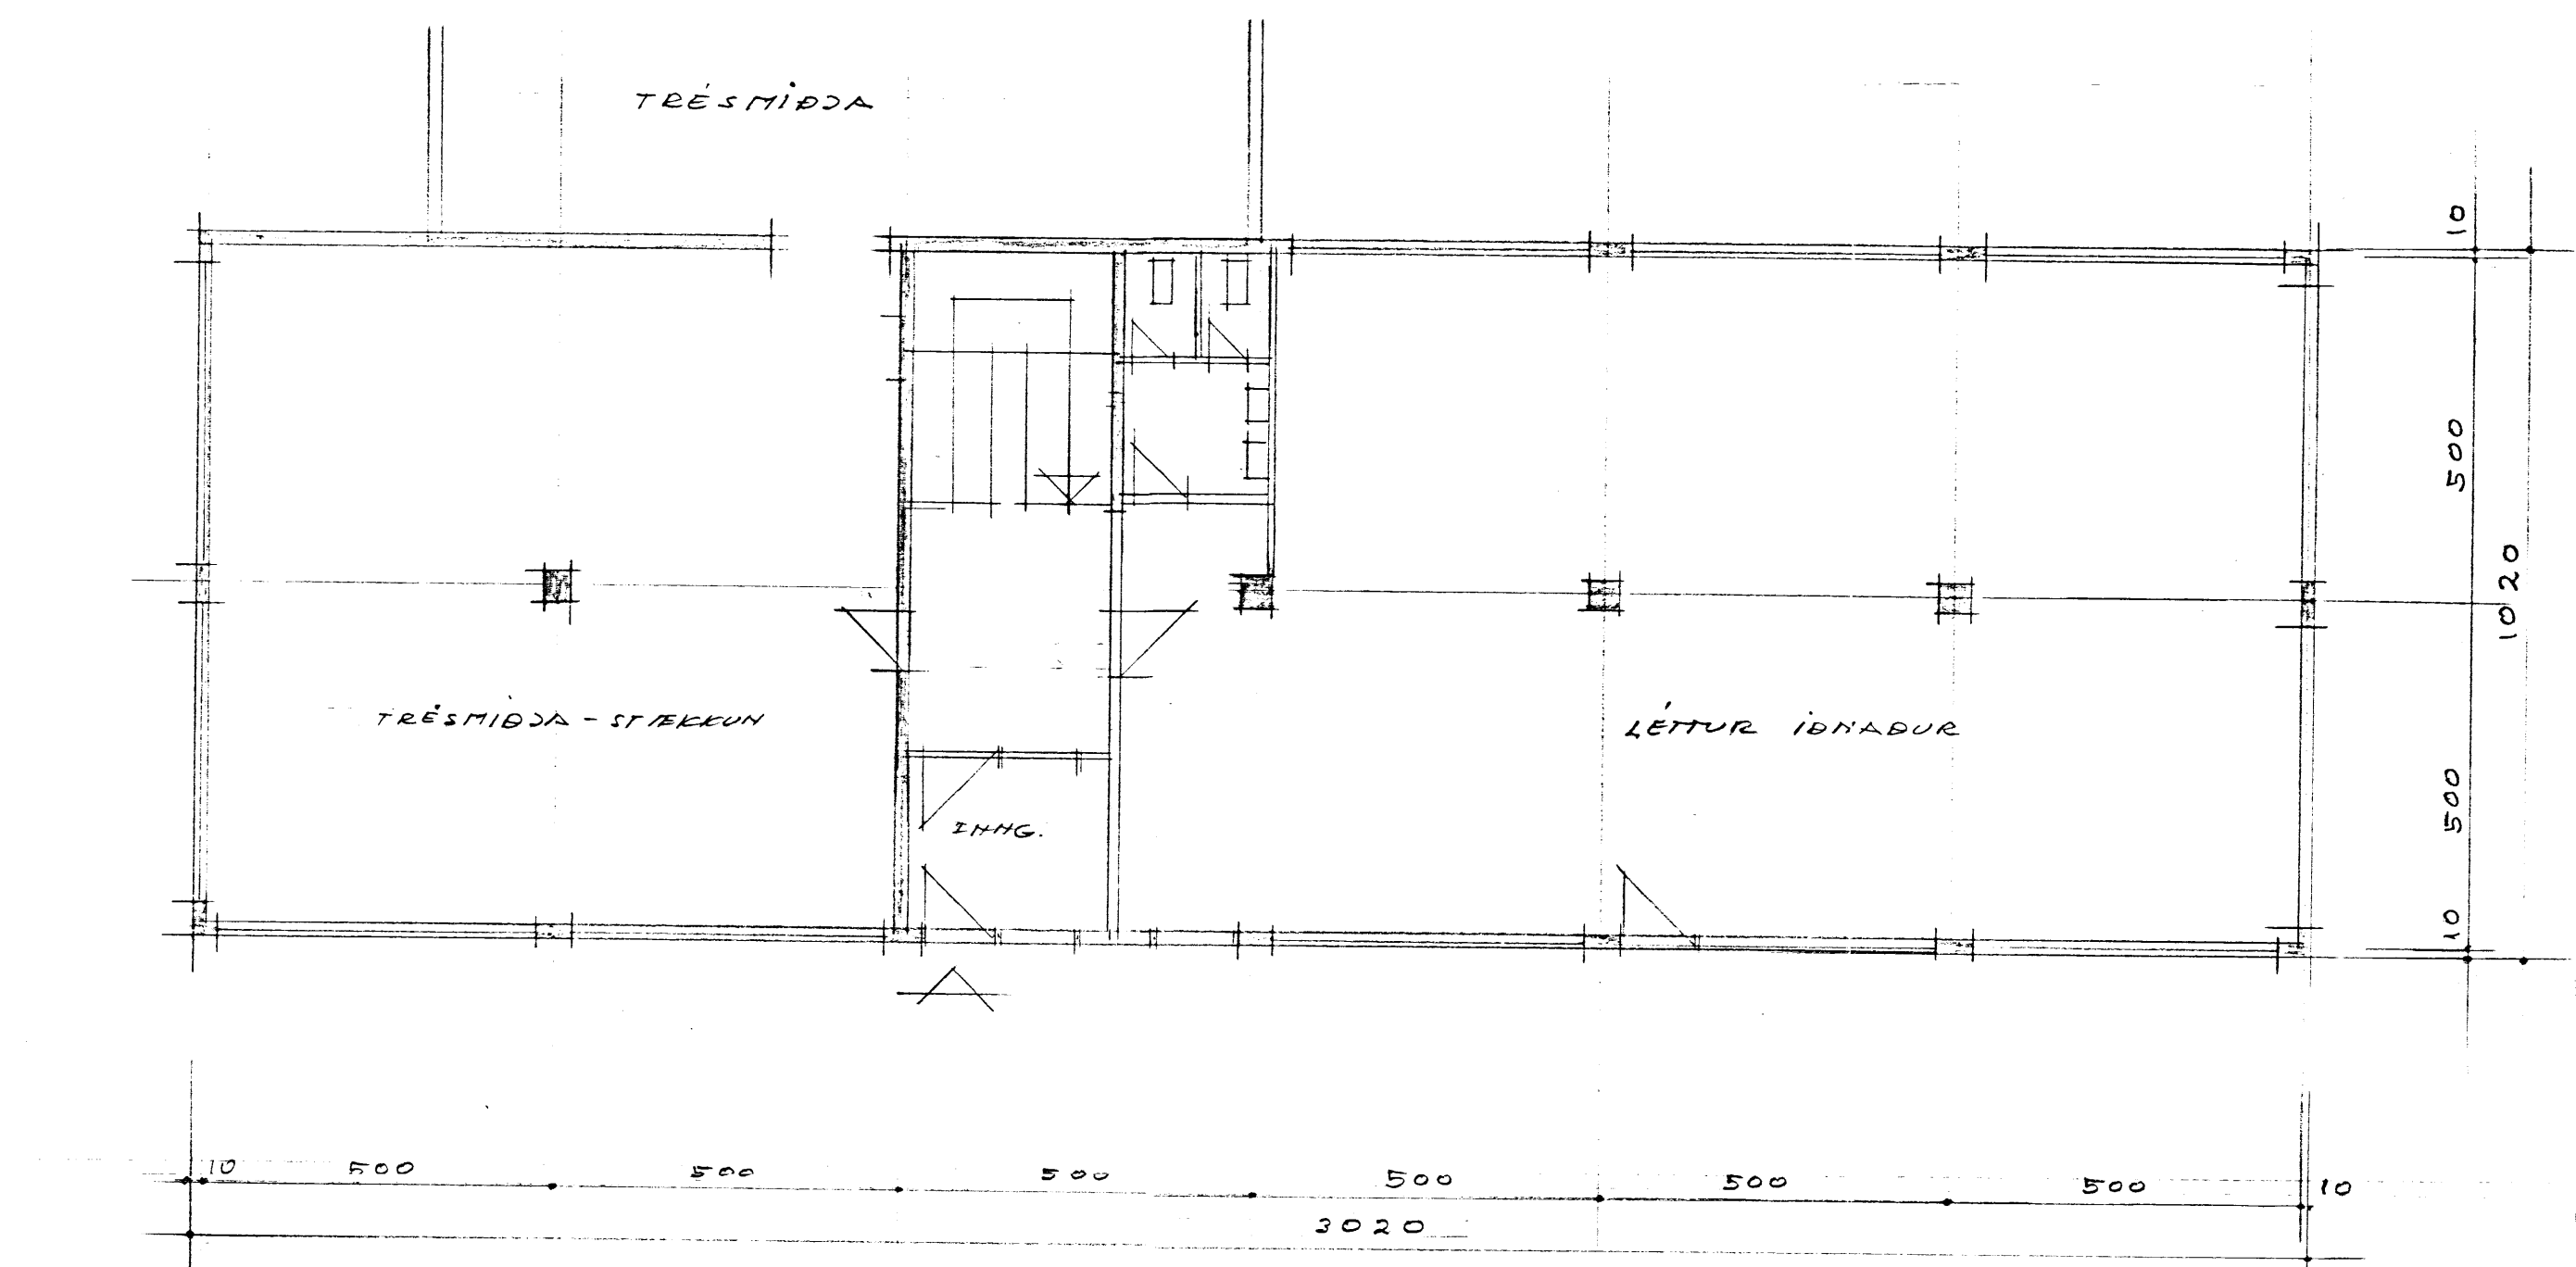

I HÆÐ

VERK SVEINN JÓNSSON, 'ARGÖRDUM, 'ARSKÓGSSTRÖND.

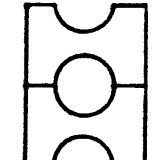	HEITI FRUMDRÖG	TEIKN	TEIKN NR
	MKV 1:100	DAGS OKT. '84	REIKN YFIR
			A02
			VERK

TEIKNISTOFA HAUKS HARALDSSONAR S.F.
 KAUPANGI - AKUREYRI - Sími 96 - 23202