




Sveinn Jónsson
 26.10.84
 BYGGINGARFULLTRÚI
 LEYJAFJARDARSVÉÐIS - VESTURSVÆI
 Jónas Gunnarsson

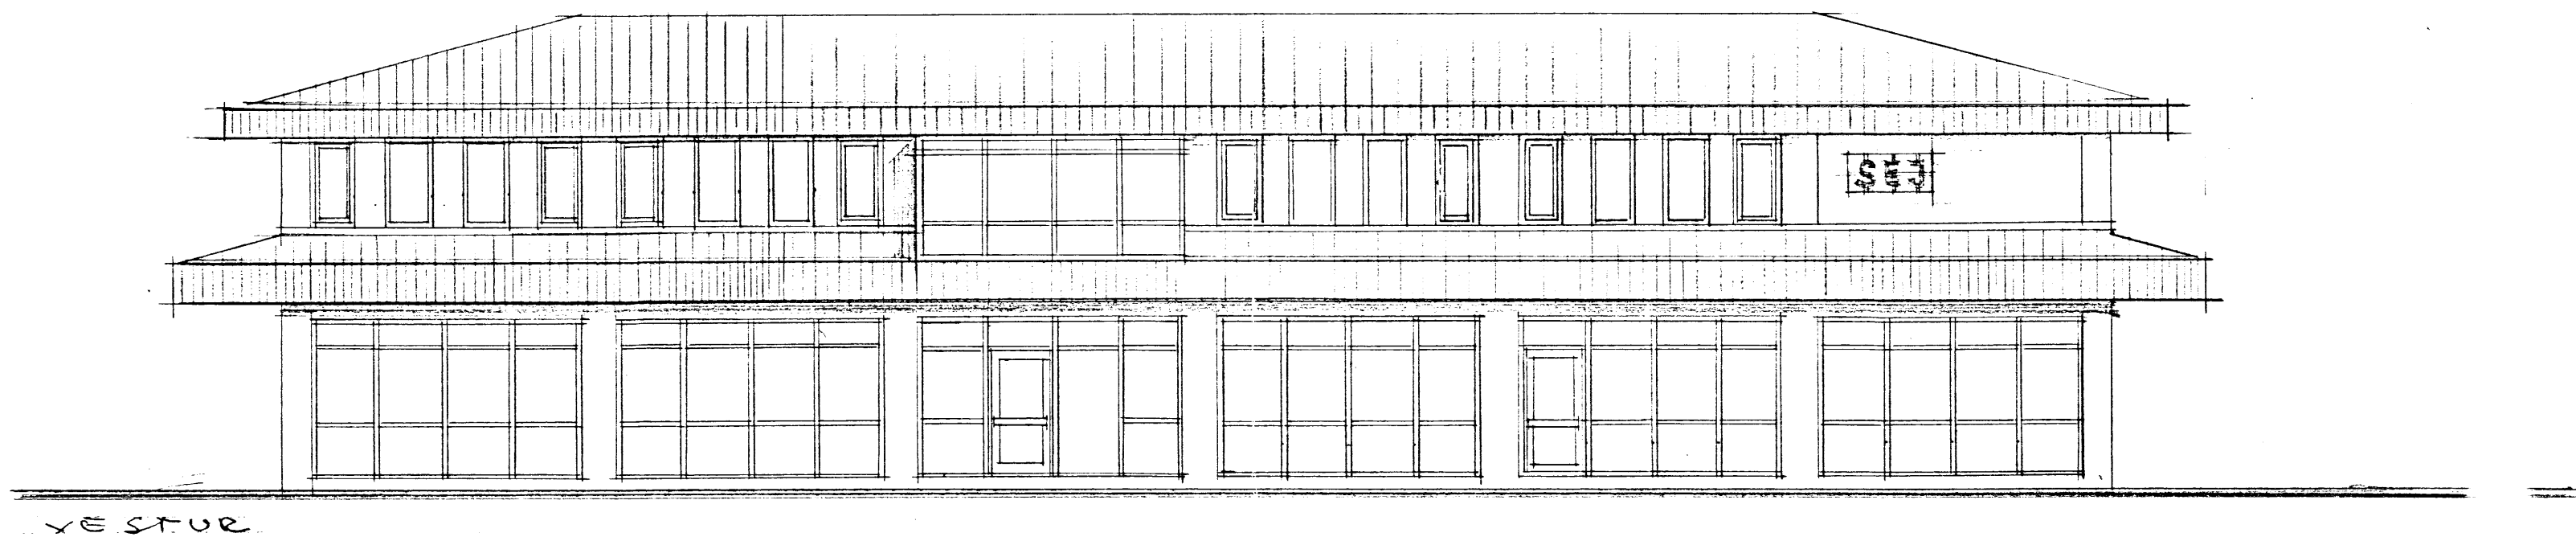

VESTUR

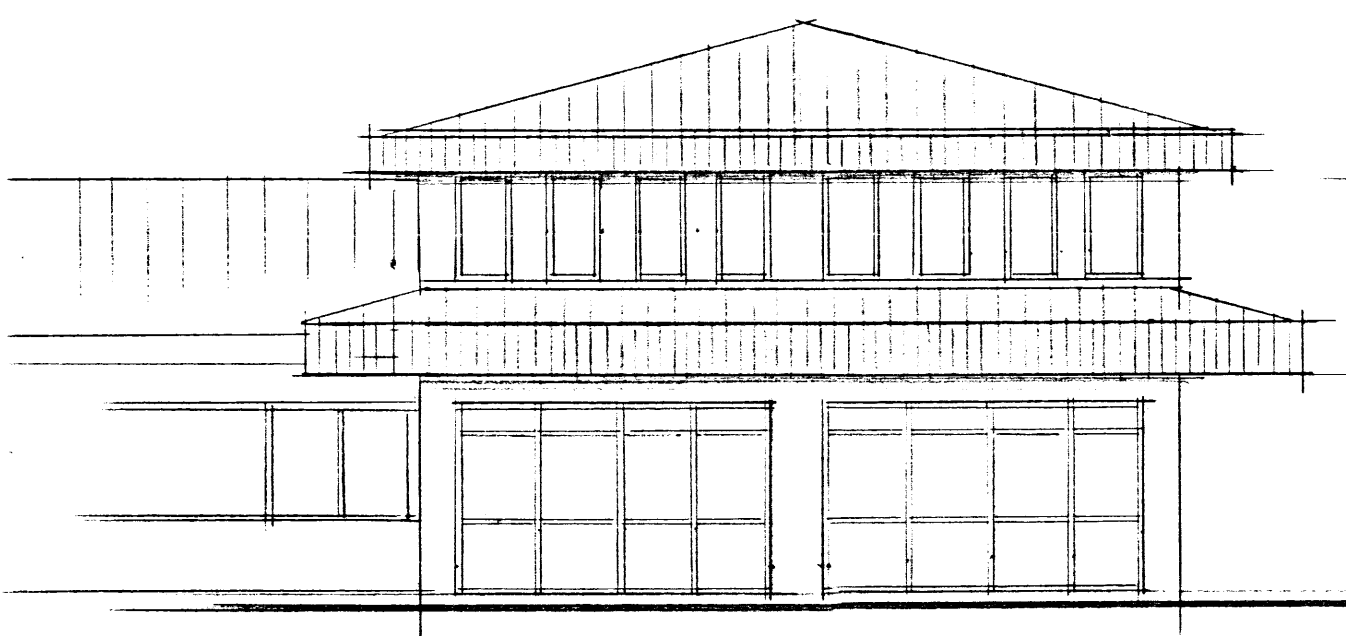

NORÐUR

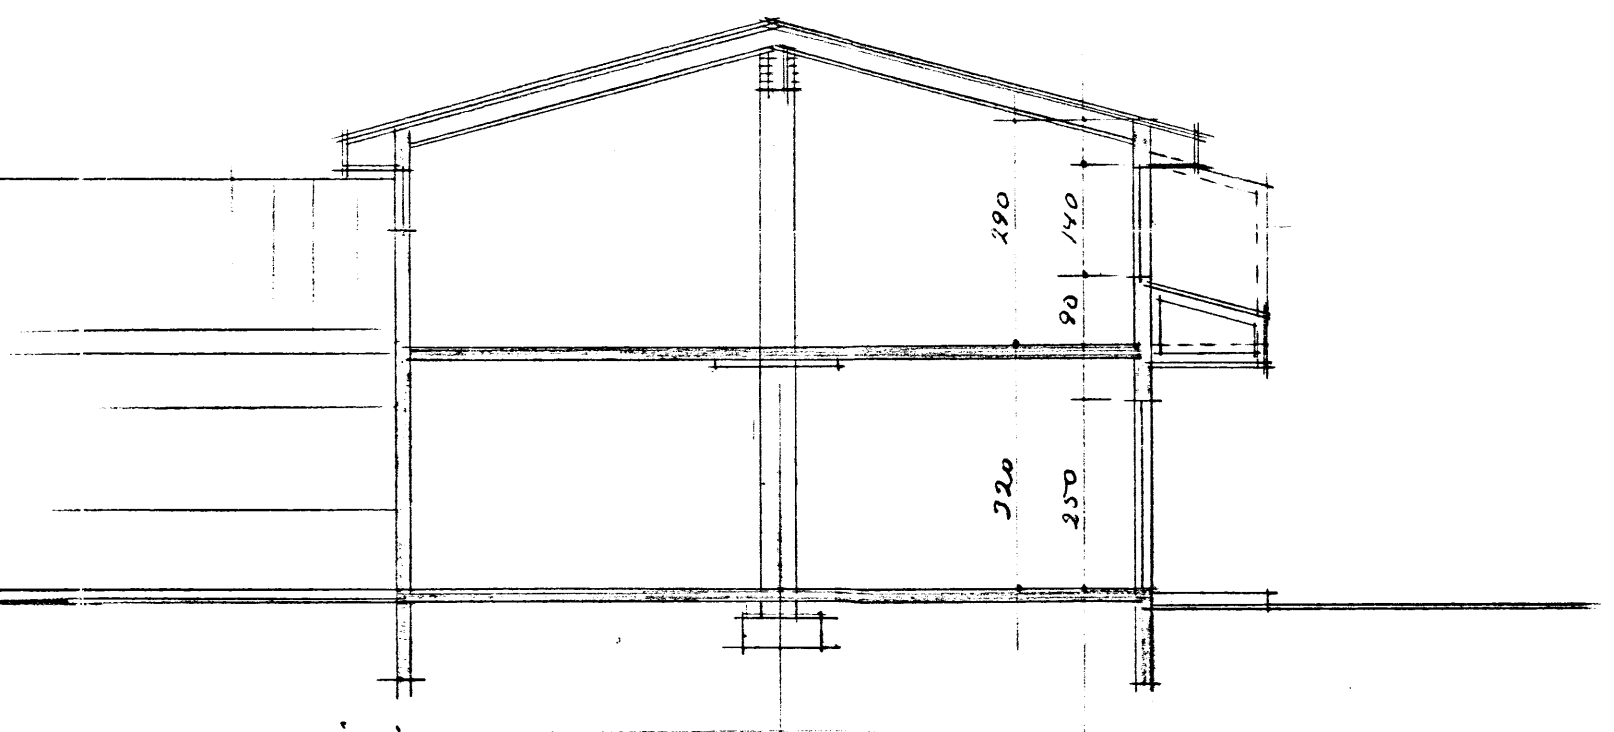

SKEIÐING

VERK SVEINN JÓNSSON, 'ARGÖRÐUM, 'ARSKÓGSSTRÖND.

| | | | |
|--|---------------|---------------|-----------|
| | HEITI FRUMRÖG | TEIKN | TEIKN. NR |
| | MKV 1:100 | DAGS OKT. '84 | REIKN |
| | | | YFIR |
| | | | A03 |
| | | | VERK |

TEIKNISTOFA HAUKS HARALDSSONAR S.F.
 KAUPANGI - AKUREYRI - SÍMI 96 - 23202