
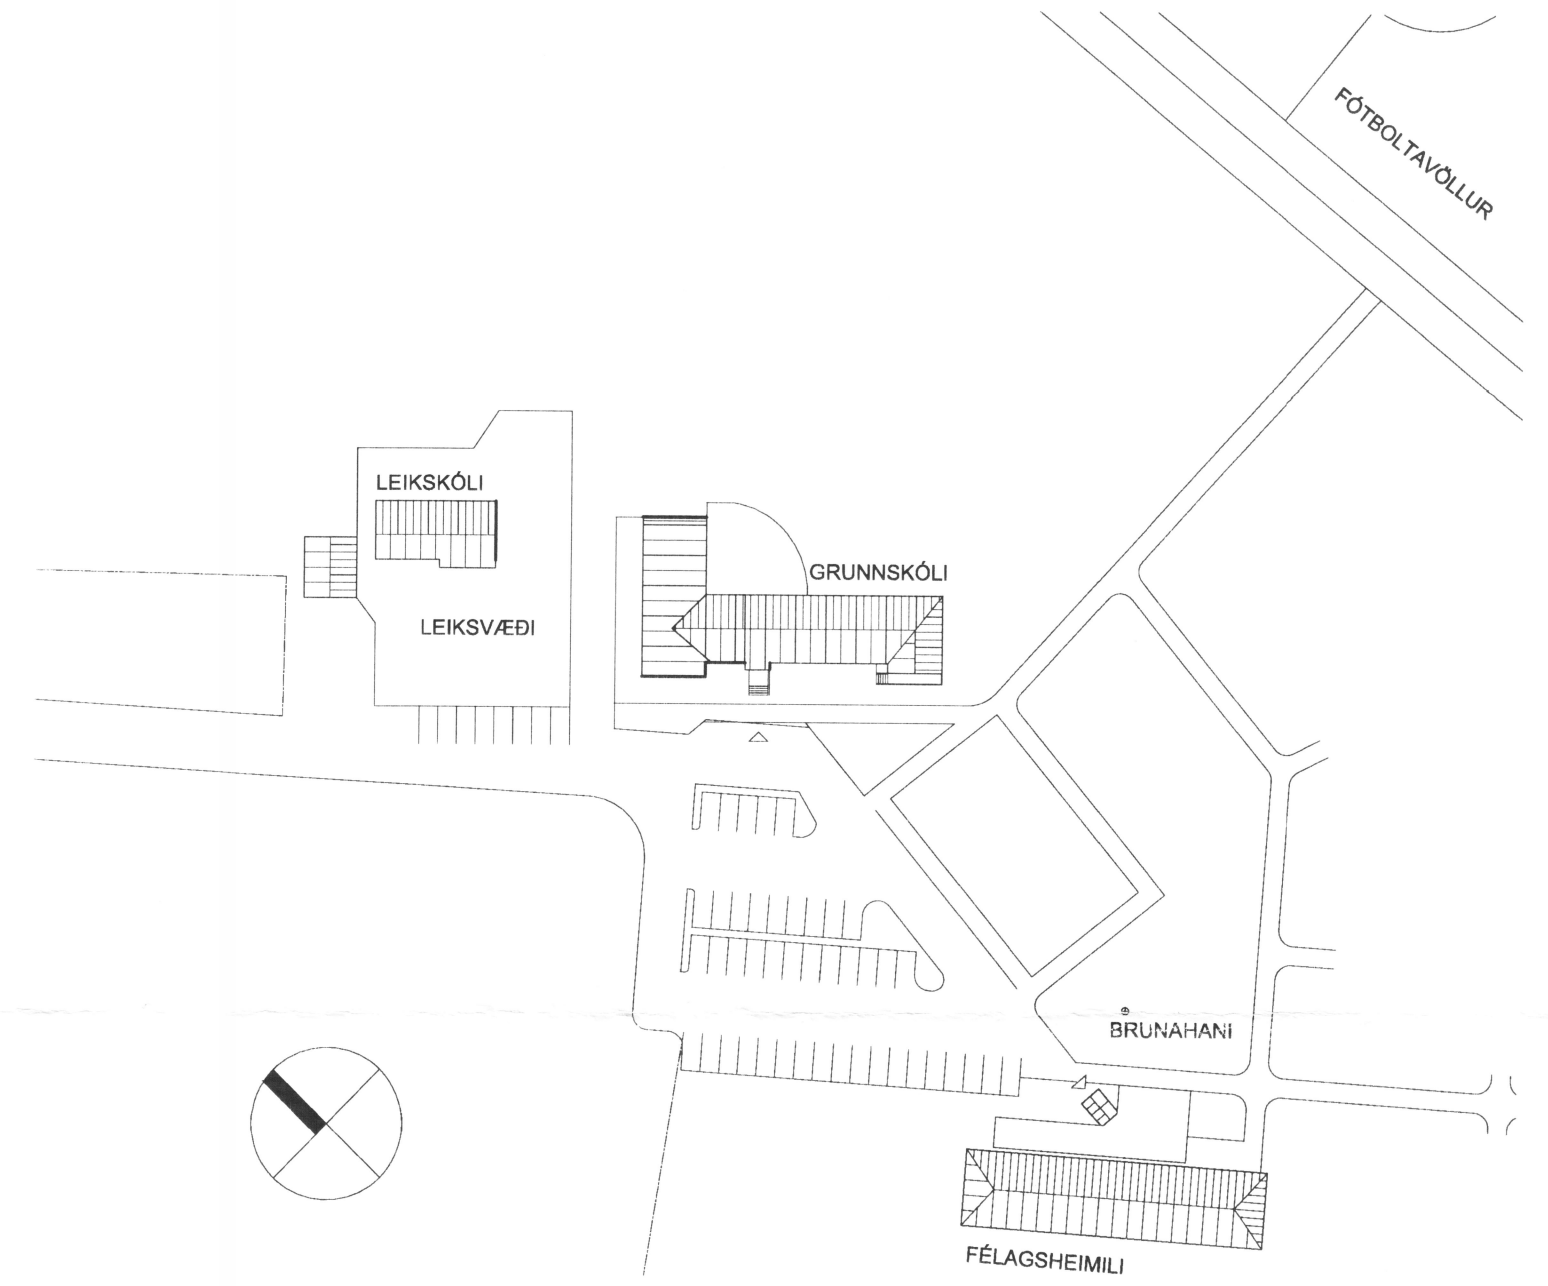


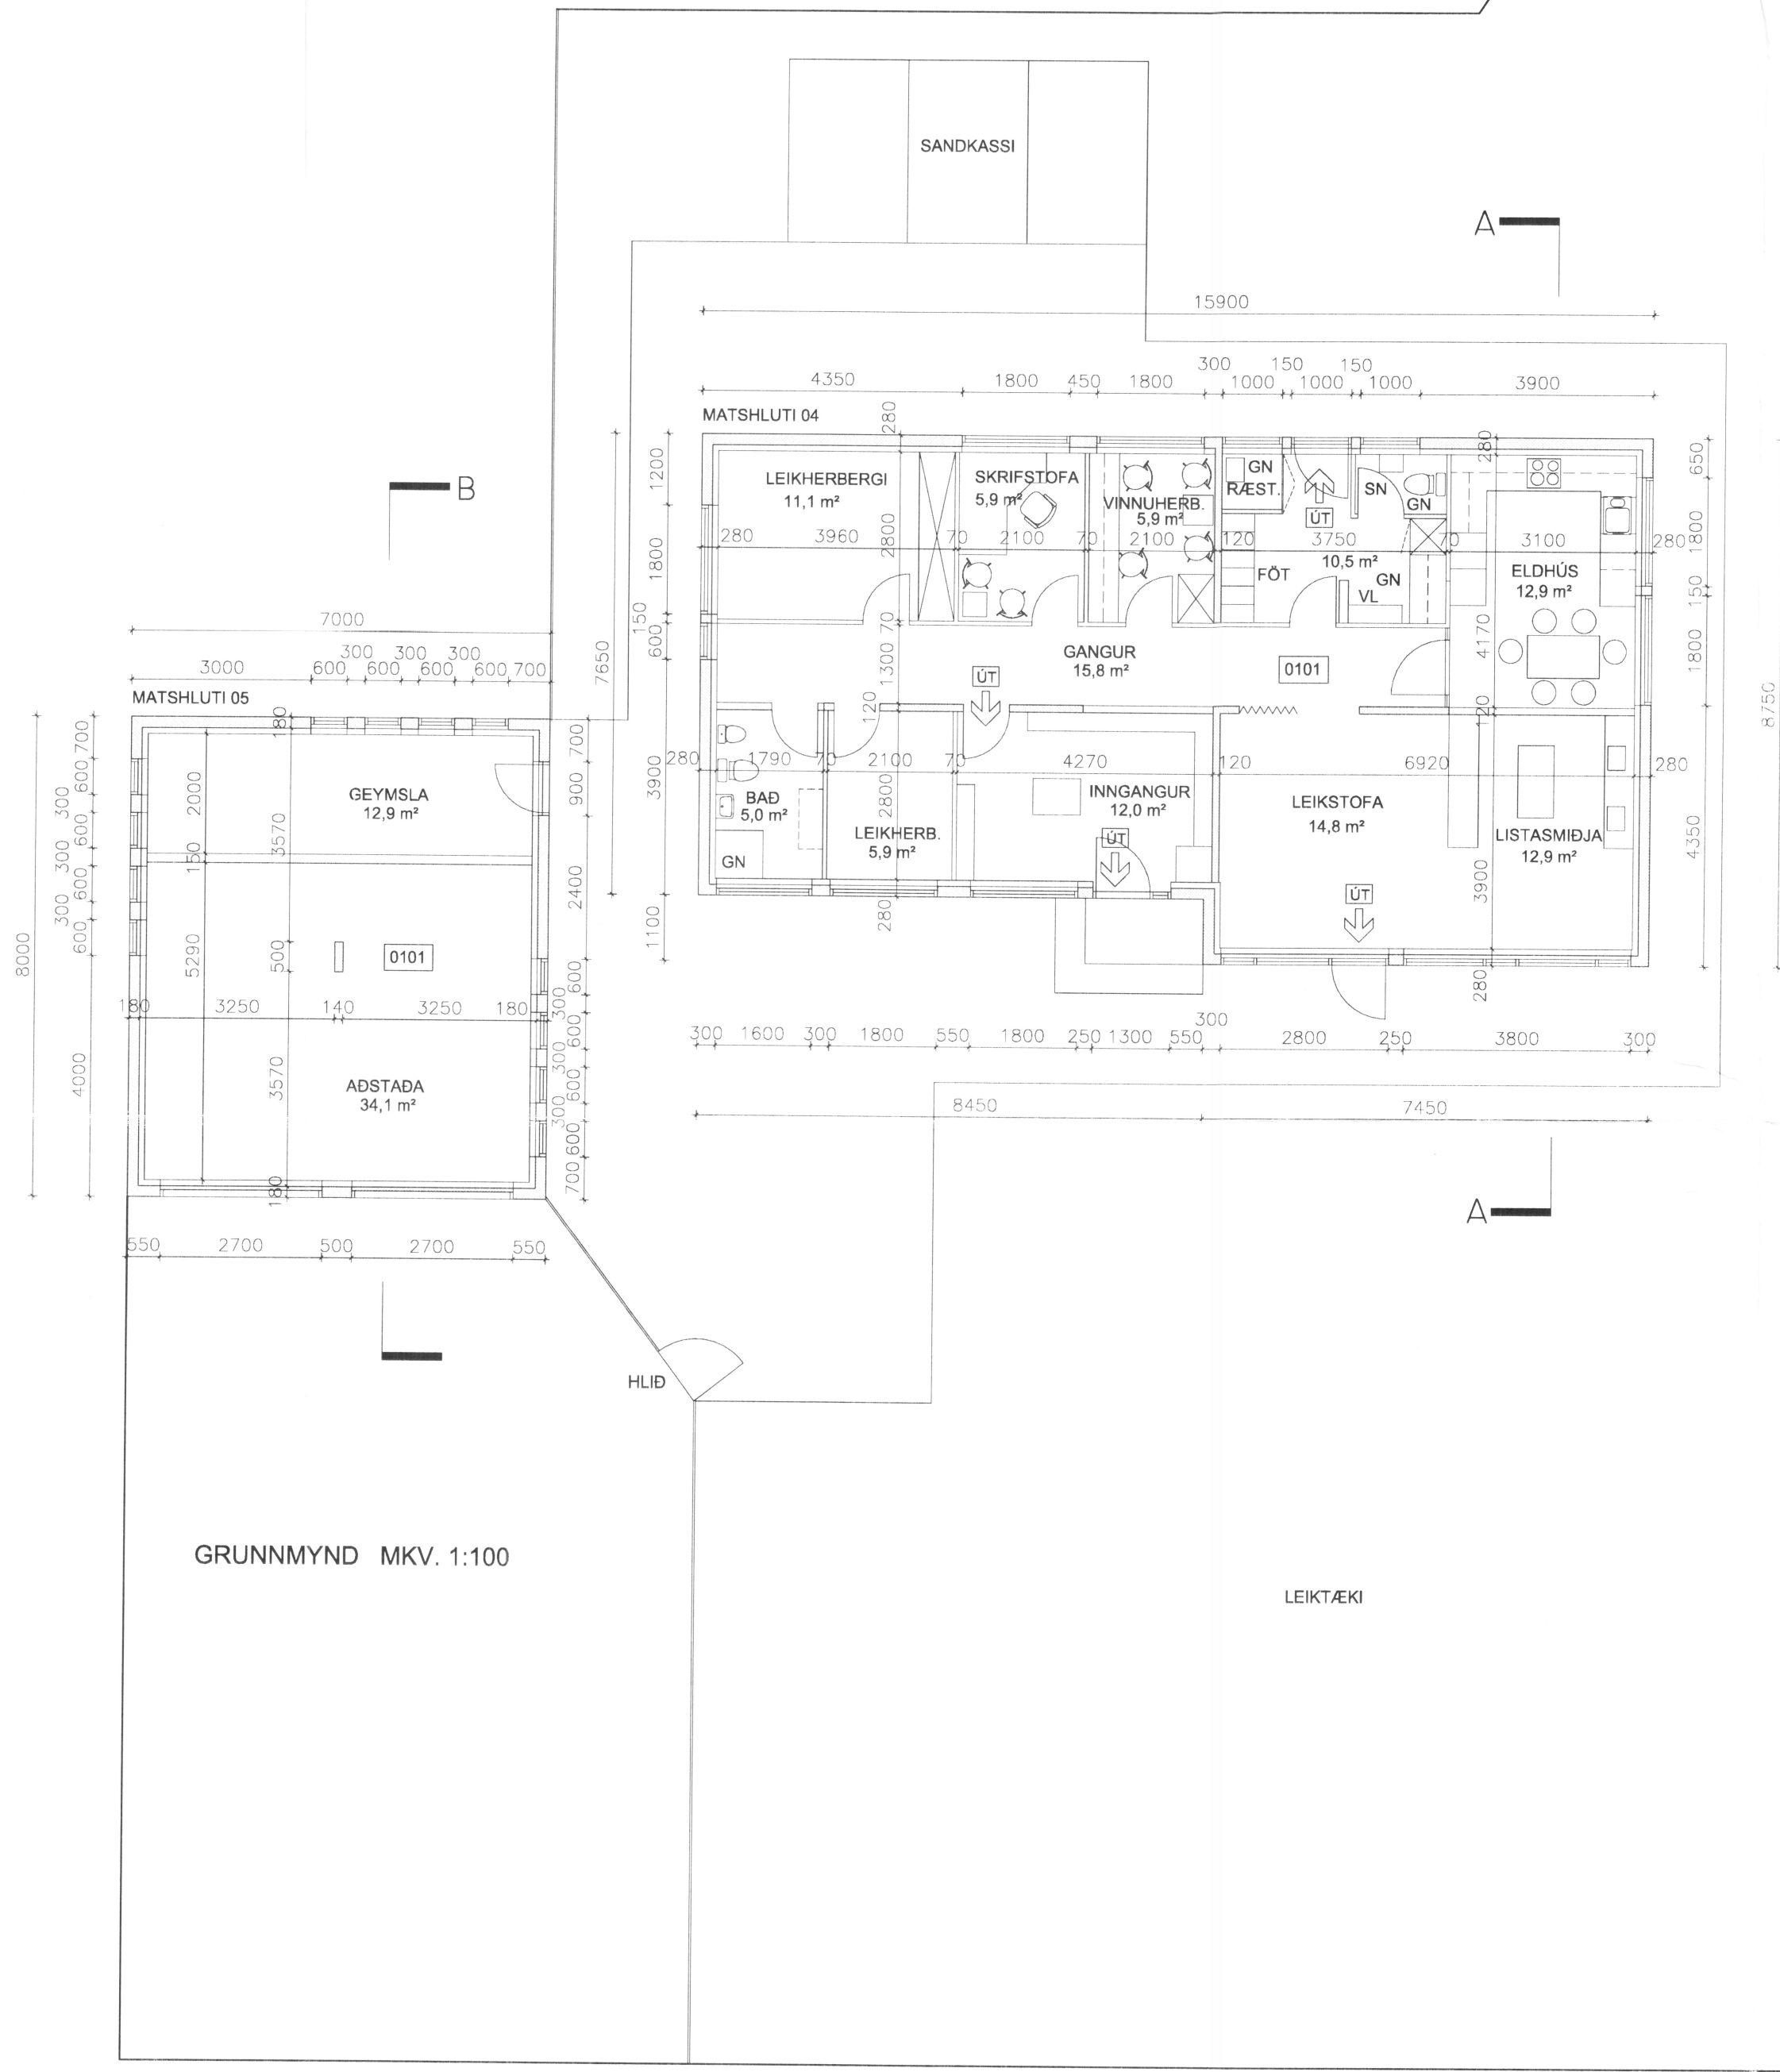

AFSTÖÐUMYND MKV. 1:1000

STÆRÐIR :

HÚS	129,8 m²
GEYMSLA	56,0 m²
SAMTALS	185,8 m²

SKÝRINGAR:

HÚS TEIKNAD AF HÚSNÆÐISMÁLASTOFNUN RÍKISINS 1969
HÚS LAGFÆRT OG BREYTT 04.02.2003
HÚS TEIKNAD Í AUTOCAD MAÍ 2009

LEIKBÆR - ÁRSKÓGSSTRÖND

Anna Margrét Hauksdóttir arkitekt · kt. 120665 - 3169
Anton Örn Brynjarsson verkfræðingur · kt. 270559 - 7199
Fanney Hauksdóttir arkitekt · kt. 170561 - 7249
Haukur Haraldsson tæknifræðingur · kt. 260938 - 2079



Grunnmynd, afstöðumynd

Dagsetning: 04.02.2003
Mælikvarði: 1:100, 1:1000
Teiknað: HH
Yfirfarið: _____
Breyting: _____

A101