



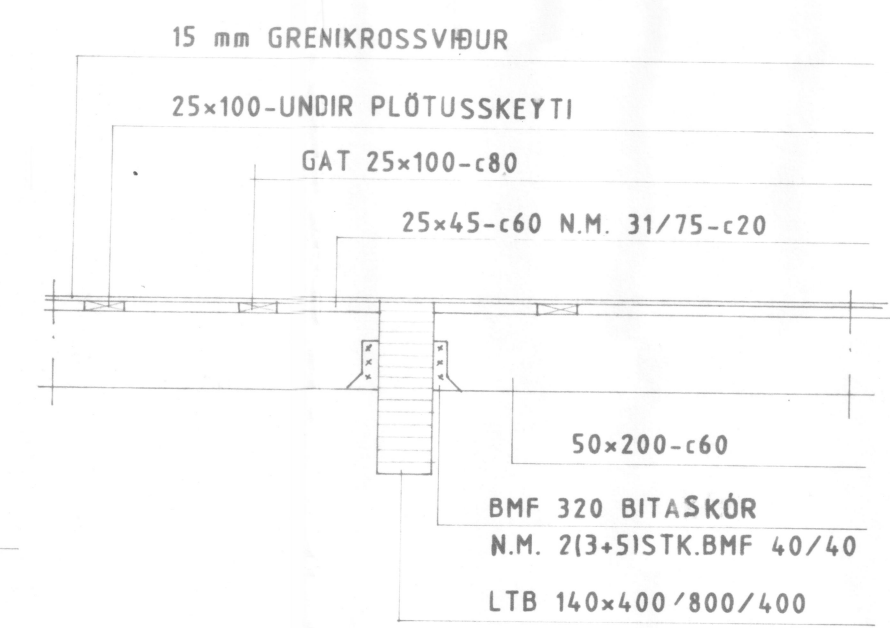

Ø32 RØR -c30
 PL 6x140x340
 28
 28
 35
 15 16 4
 12 12 12 8
 4 4
 3 STK. M24 BOLTAR
 2 PL 6x440x350
 PL 15x350x350
 25 mm FRAUDPLAST
 KBS GJØRD L=125
 BORÅD F.2K12 L=60
 FESTIT M. T.D. TOROGRIP
 4M16 SNITTTEINAR L=50
 FESTIT M. T.D. TOROGRIP

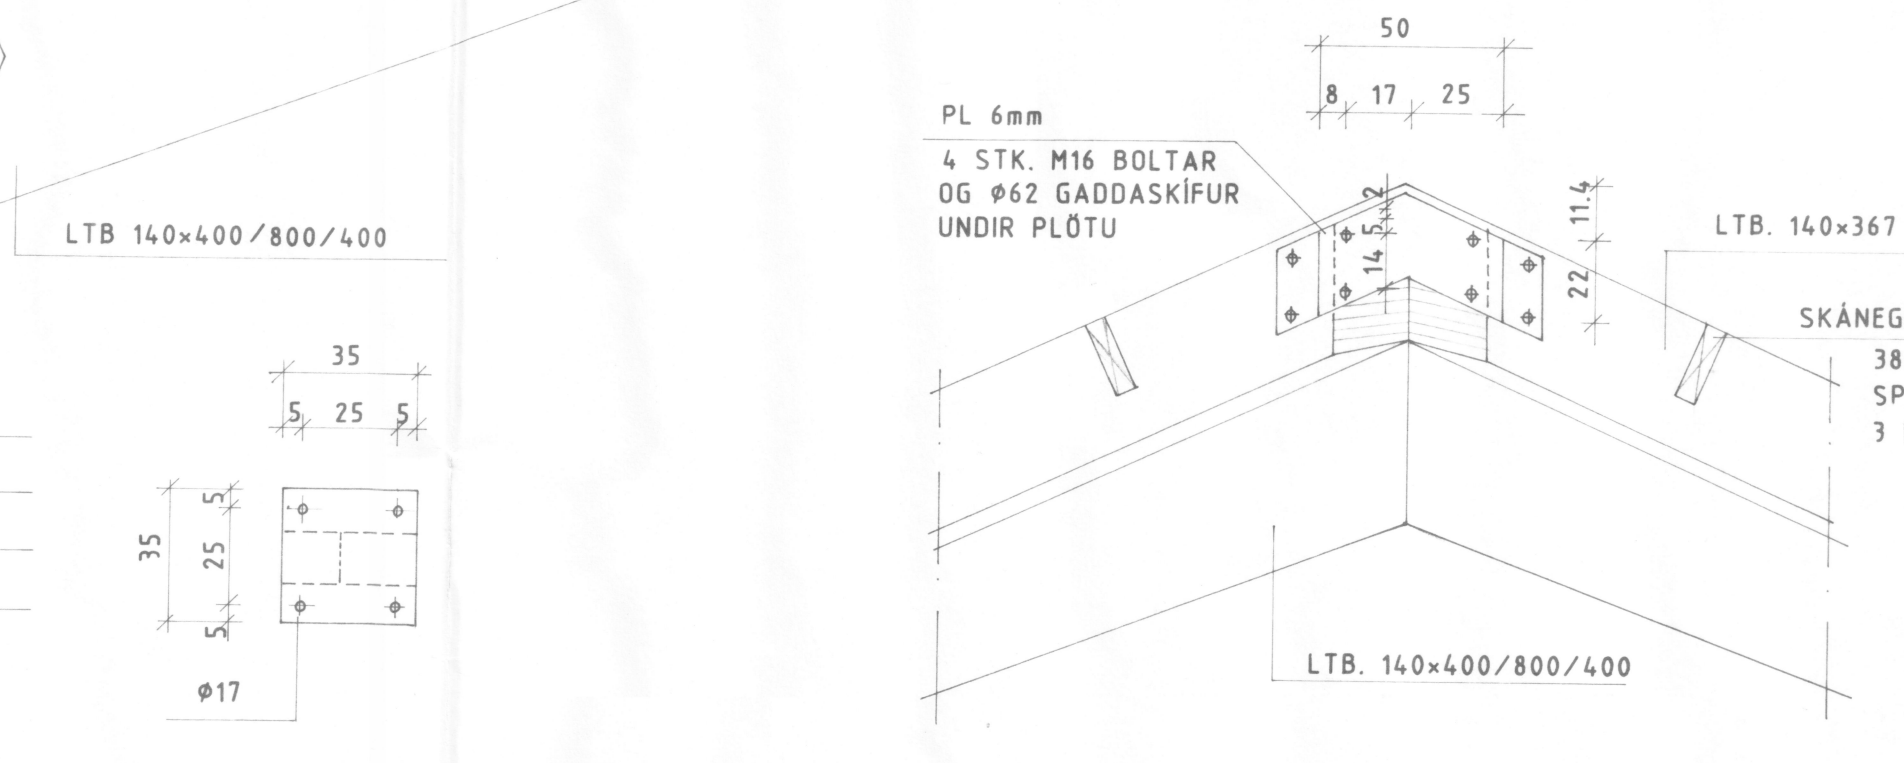

LTB. 140x367

50x200-c50

47

LTB. 140x400/800/400

2x2 STK. M16 INNLİMDİR BOLTAR
OG Ø62 GADDASKİFUR UNDIR
STÁLPLÖTU

2 STK. M16 BOLTAR OG Ø62
GADDASKİFUR UNDIR STÁLPLÖTU
SKİFUR 50x50x5 UNDIR BOLTAKHAUS

PL 6 mm

12 3
14 22 4 9

20

17 3

14

1

22

6.5

2K12 L=120

PL 10x200x300

2x2K16S L=100

LTB. 140x367

SJÄ EINNIG SNID 2-2

[illegible]


ÁRSKÓGSSKÓLI