


Skýringar :

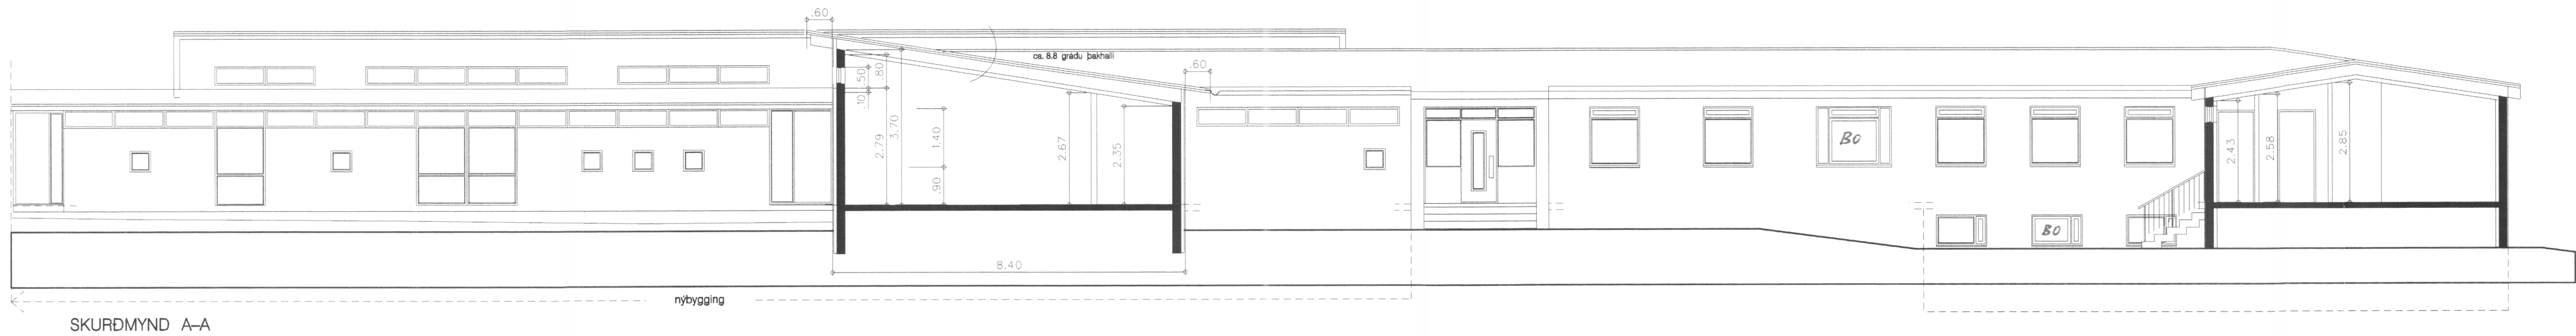

H: _____
G: _____
F: _____
E: _____
D: _____
C: _____
B: _____
A: _____
breytingar : dagsett : teiknad :

Brunamálastofnun ríkisins
SAMPYKKT
13 MAI 1998
Steinar Harðarson

ARSKÖGSSKÓLI

efni : SKURDMYNDIR A-A OG B-B kvardi : 1:100
teiknad : S.S., A.S.J. yfirferd : dagsett : 23.03.1998

Arkitektar F&I
Hróbjartur Hróbjartsson
Richard Ólafur Briem
Sigríður Sigþórsdóttir
Sigríður Björgvinsdóttir
Vinnustofa Arkitektas hf.
Skólavörðustígur 12
101 Reykjavík

Gefið út: V.NR.: 498
NR.: 47