



Frágangur rörs og ídráttarbarka í steyptri plötu

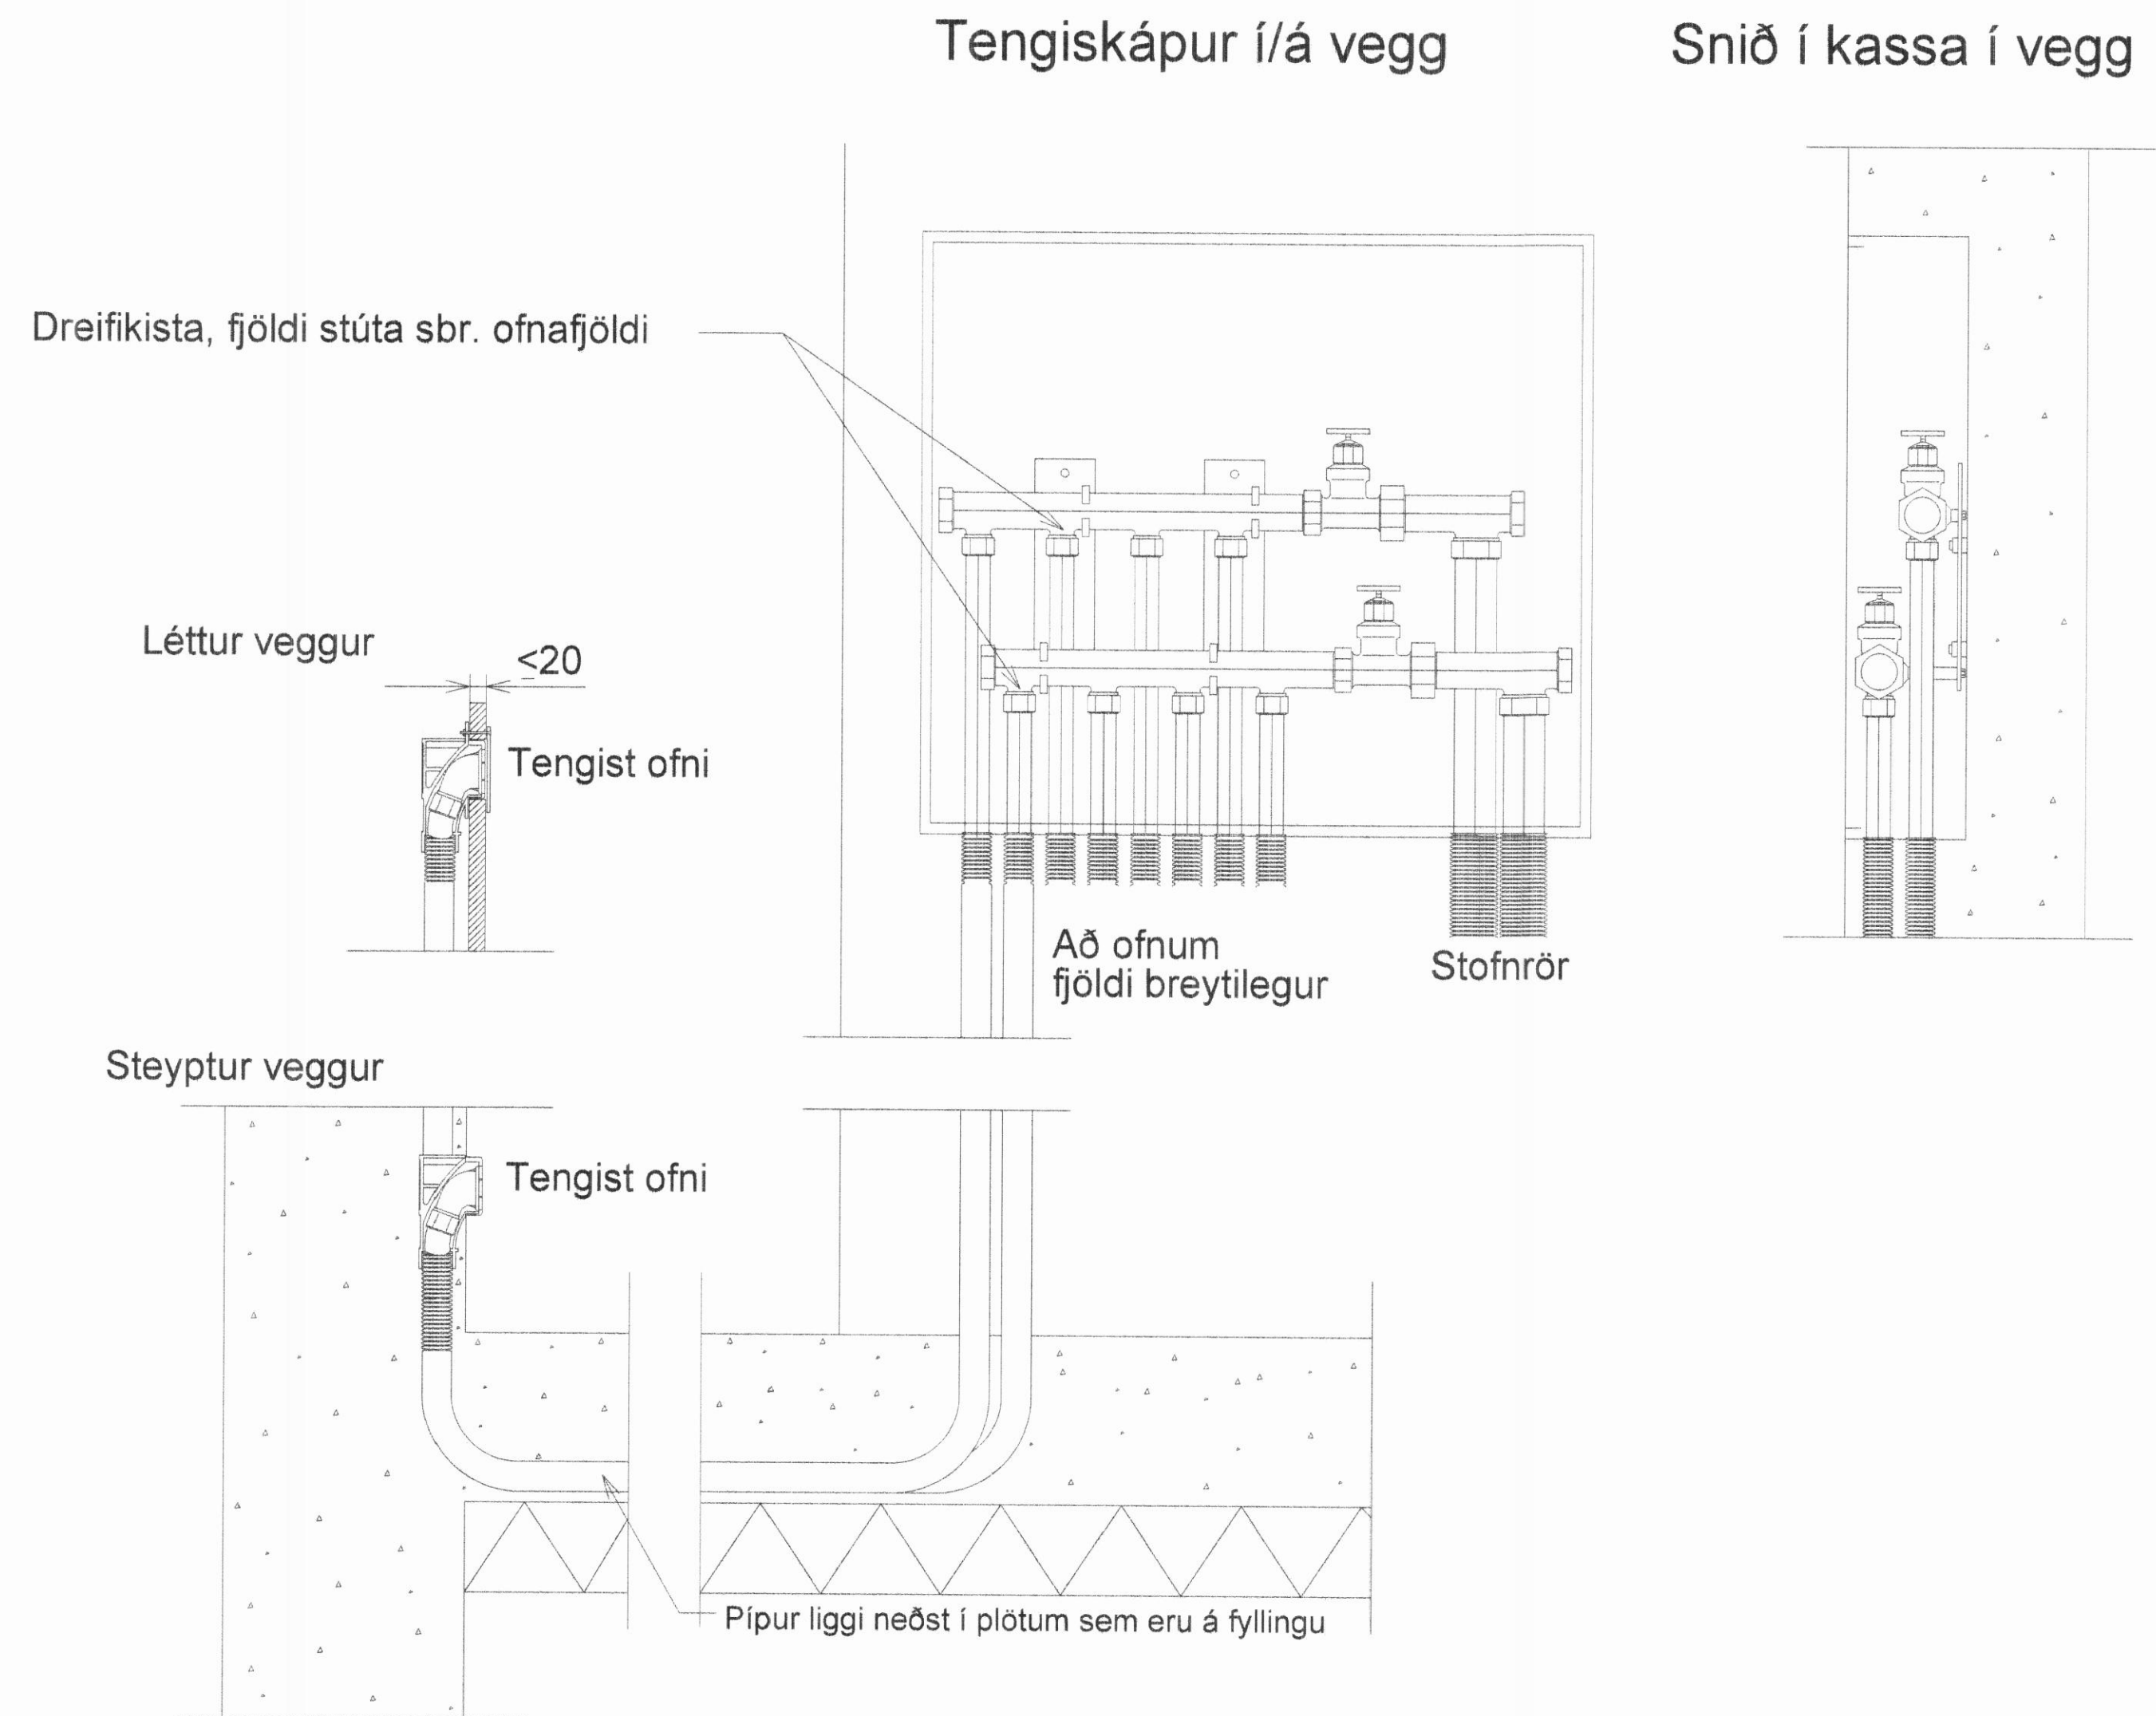

Tilbyggjandi/Þrá		Árskógarskóli - viðbygging				 Verkfræðistofa Norðurlands ehf Hálsból 4, 600 Akureyri Sími 412 6700 www.vh.is				
Arkun hönnuðar <i>Ánni G. Guðjónsdóttir</i> 231161-3849		Lagnir: Rör í rör kerfi - skýringar								
M.	1:50	Höfundur	G.G.	Tekniábyrgur	S.Jó.	Samb.	Daga	Mars 2012	Nr.	1117-02-0100A