

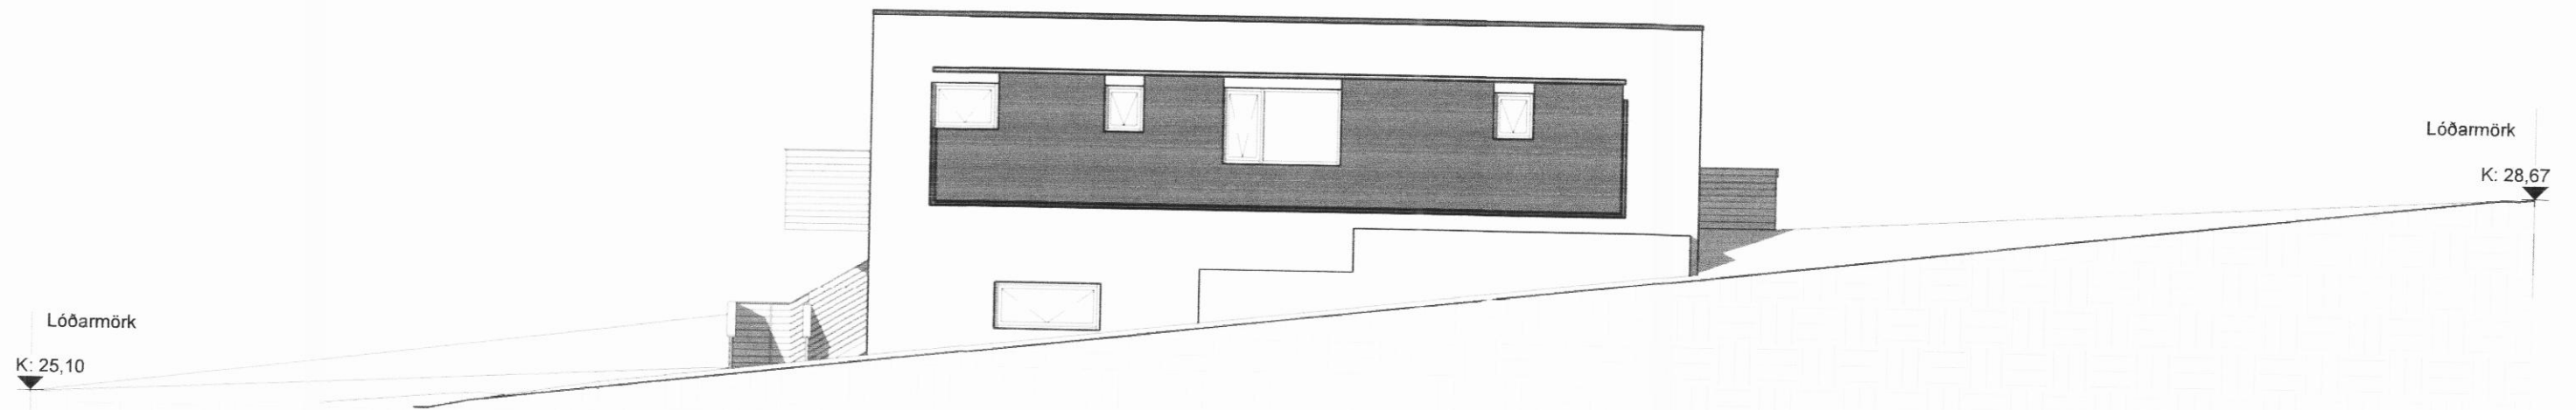



**Austur**  
mkv: 1 : 100

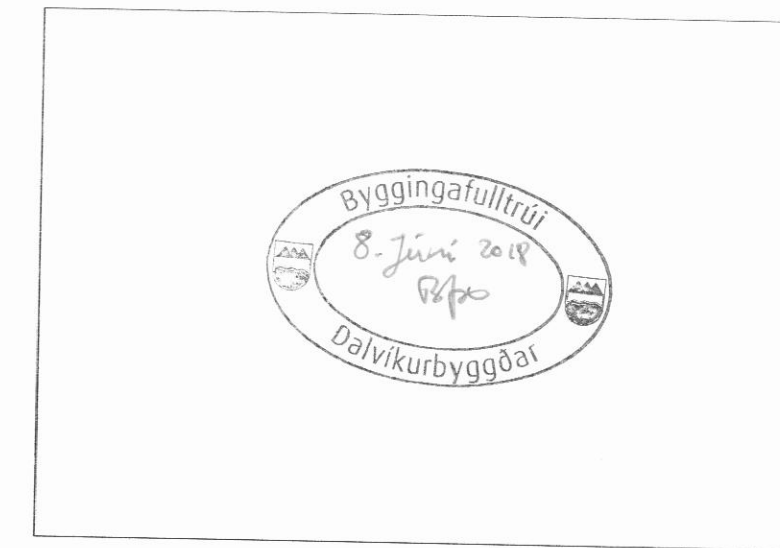

**Norður**  
mkv: 1 : 100

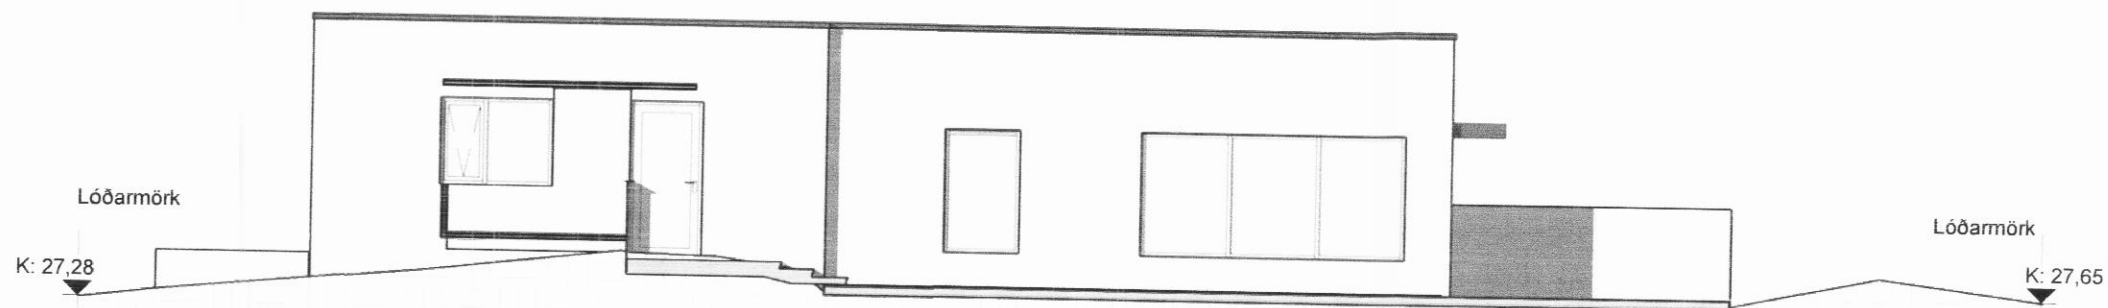

**Vestur**  
mkv: 1 : 100

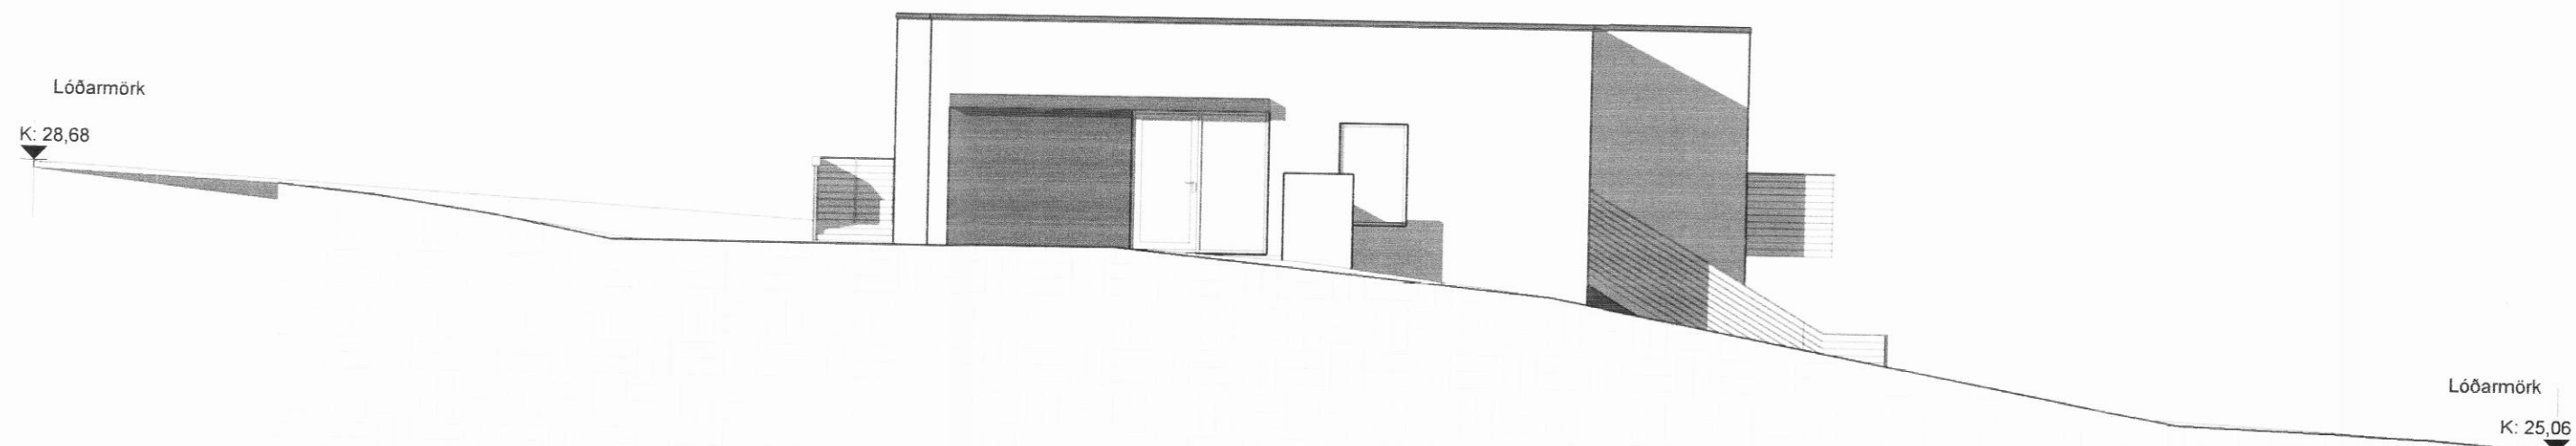

**Suður**  
mkv: 1 : 100

C:  
B:  
A:  
BREYTINGAR: \_\_\_\_\_ DAGS: \_\_\_\_\_

**Hringtún 32**

Verkheti  
VERKNR.: 01\_18\_012  
KVARDI: 1 : 100  
DAGS: 07.06.18  
TEIKNAD: EAF  
YFIRFARID: VB

**Útlit**

Undirskrift aðalhönnuðar

*Jalpar Þorgrímsdóttir*

Undirskrift hönnunarstjóra

*Jalpar Þorgrímsdóttir*

Logi Már Einarsson arkitekt f.a., kt. 210864 - 2969  
Ingólfur F. Guðmundsson I.D. B.sc. kt. 010273 - 3079  
Valþór Brynjarsson byggingafræðingur, kt. 240463 - 5209



**KOLLGÁTA**  
Kaupvangsstræti 29, 600 Akureyri  
Sími 464 7880, www.kollgata.is  
kollgata@kollgata.is

A-103