

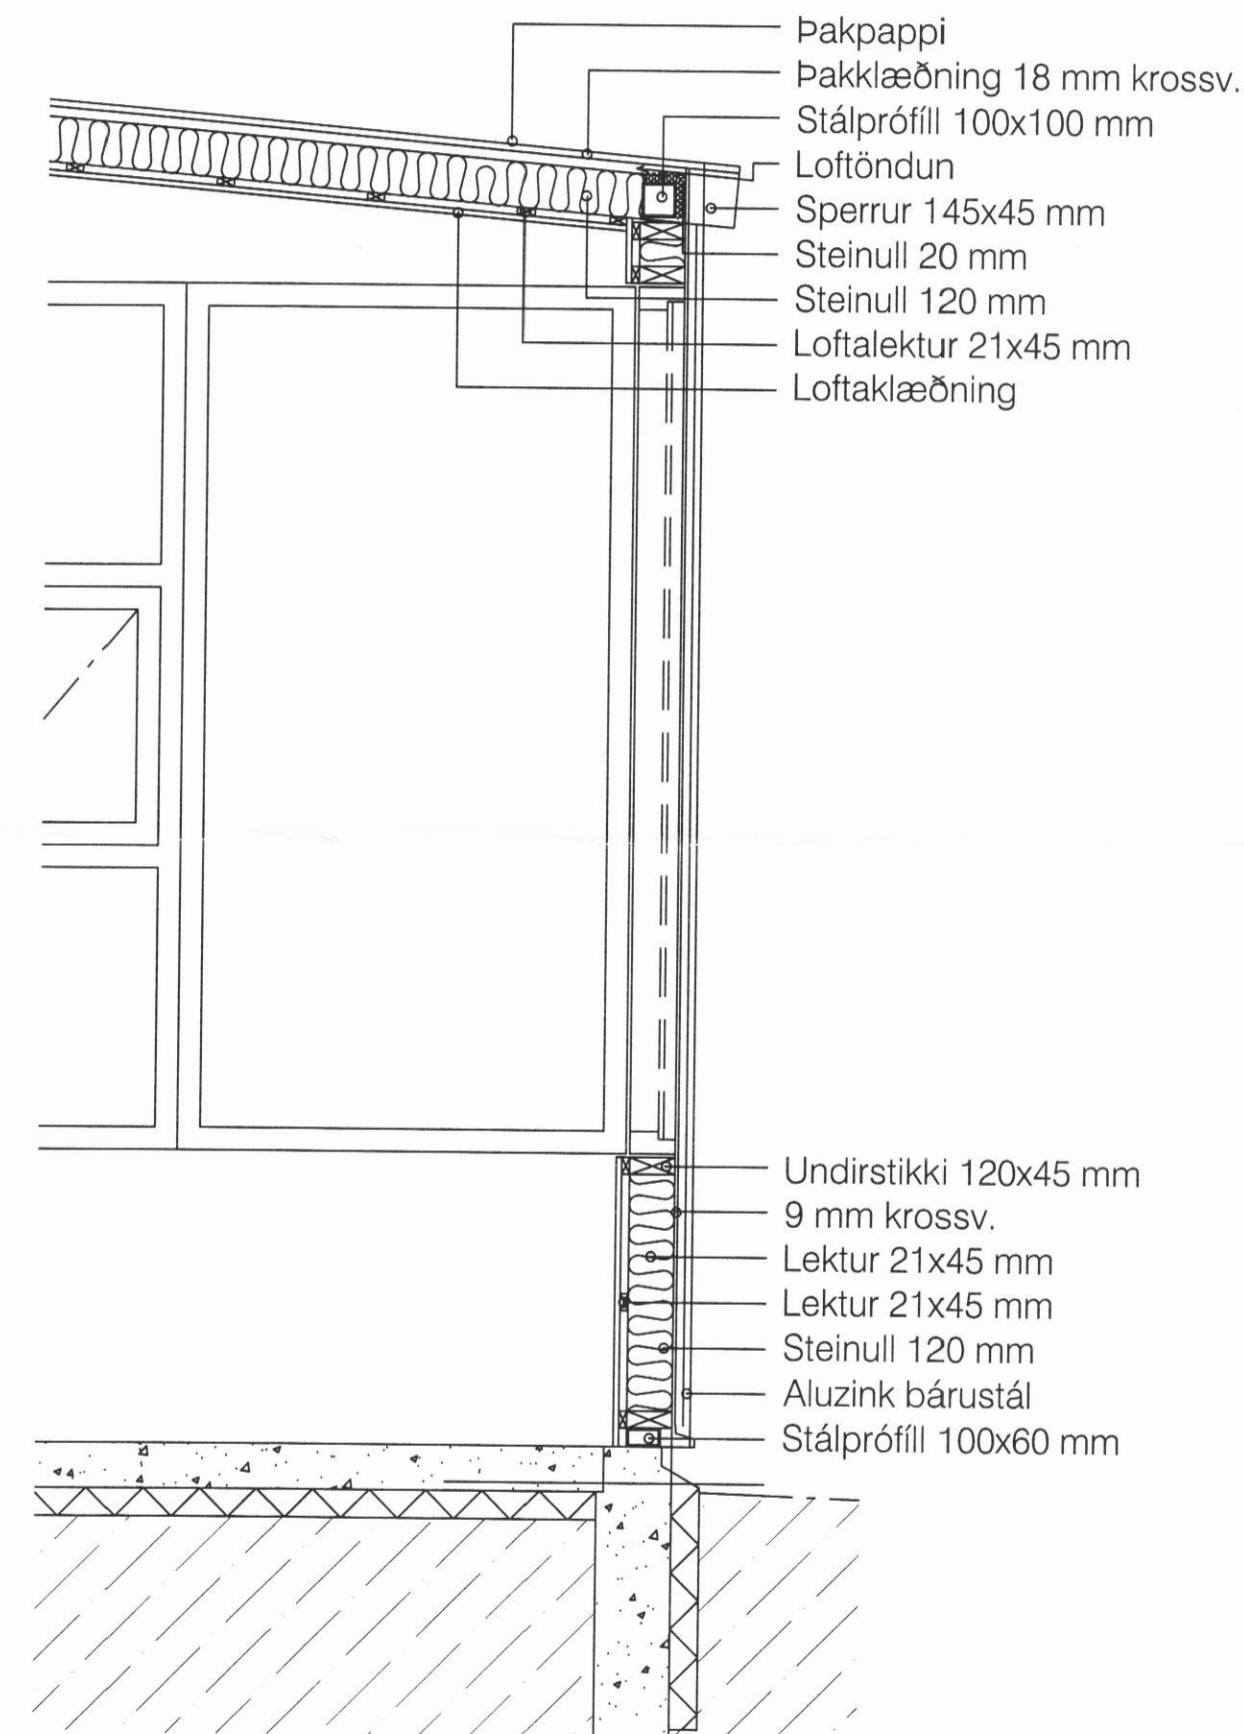


Stál og timburgrind í útveggi viðbyggingar
1:50

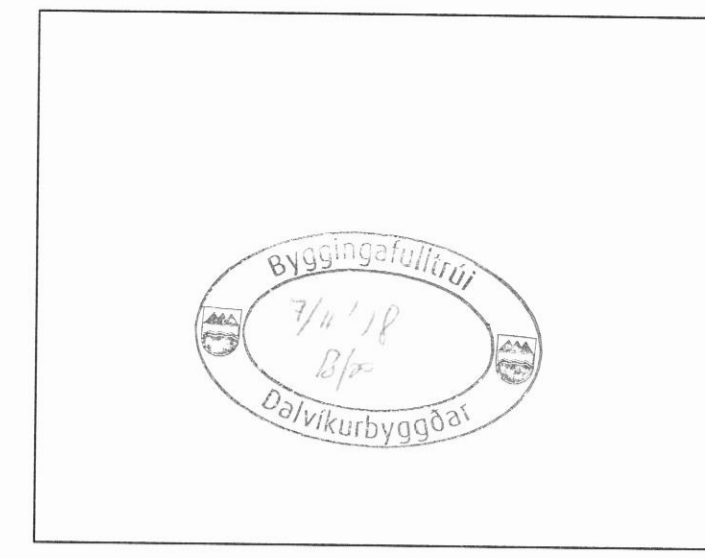


Uppbygging útveggja og þaks í viðbyggingu
1:20

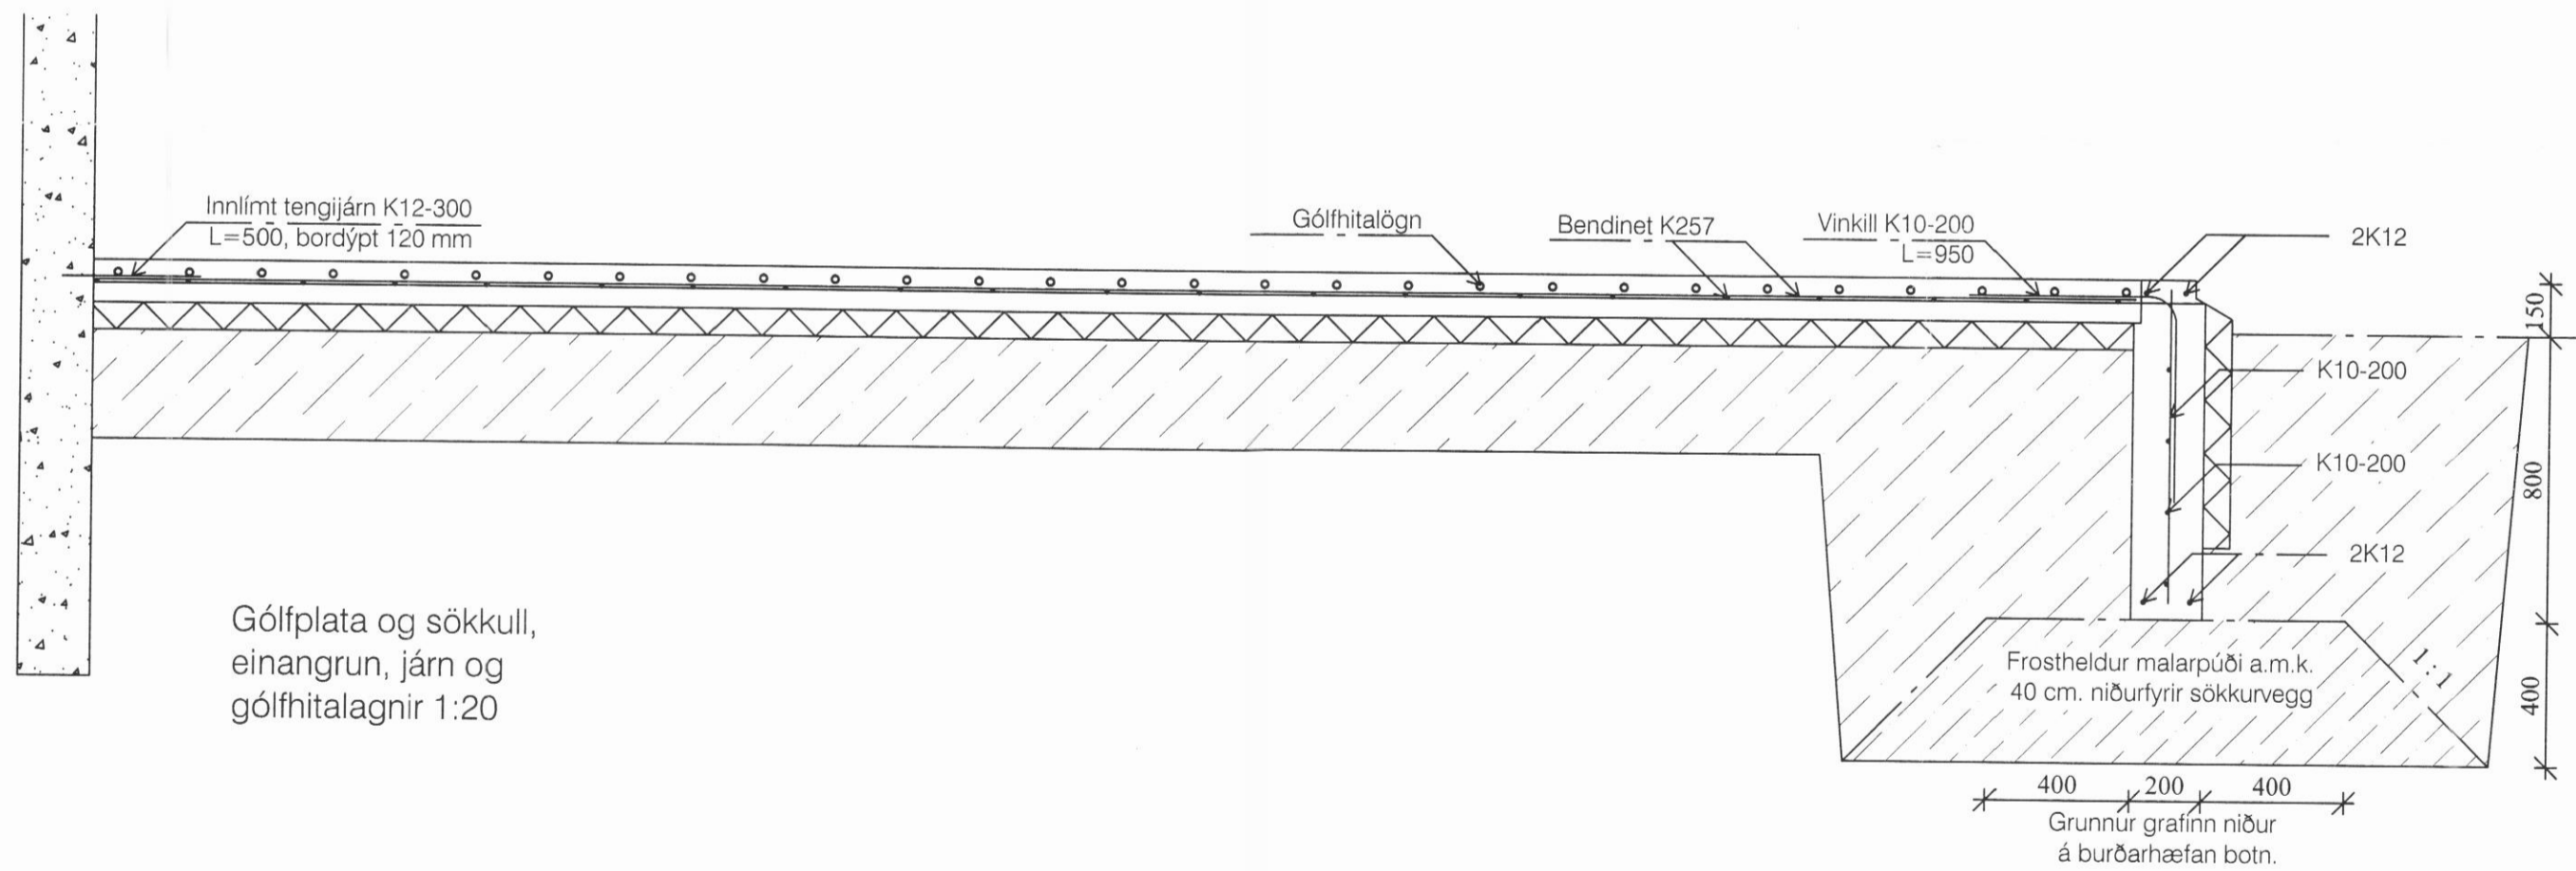

Gólfplata og sökkull, einangrun, járn og gólfhitalagnir
1:20

Sperrur sem falla niður í stálgrind
1:20

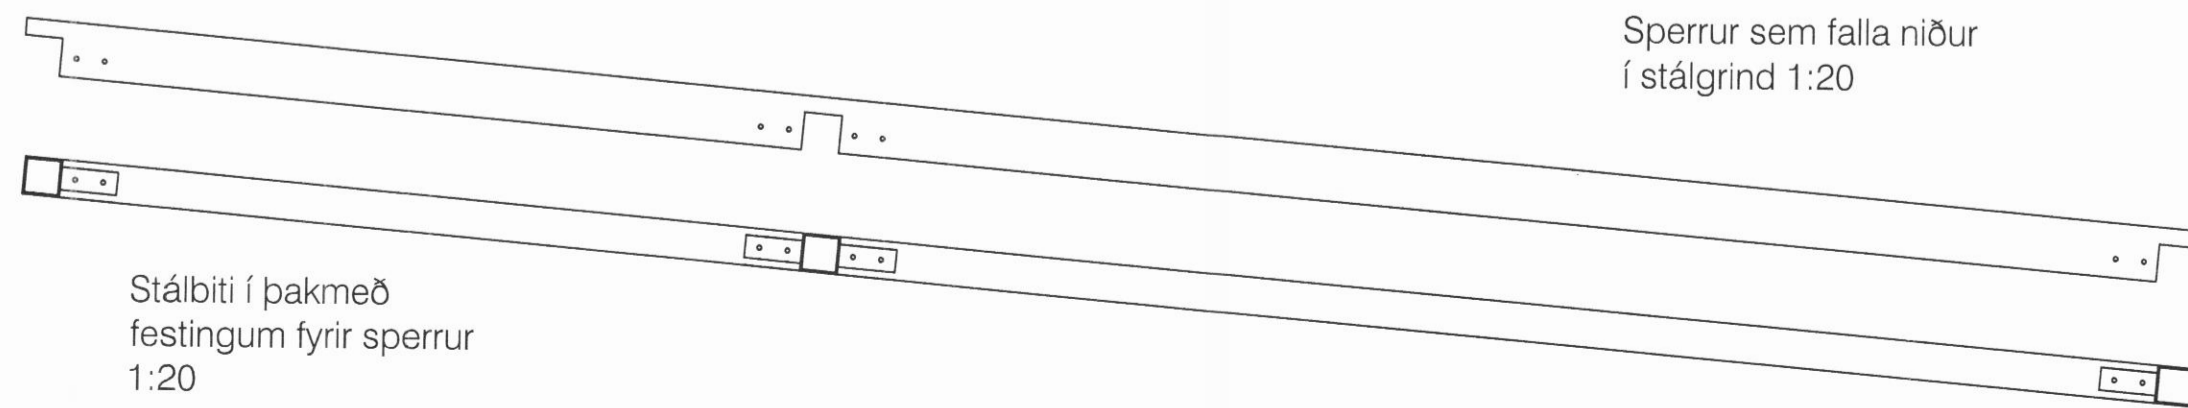

Stálbiti í þakmeð festingum fyrir sperrur
1:20

KRISTJÁN ELDJÁRN HJARTARSON Byggingafræðingur kt. 100956-3309 TJÖRN SVARFAÐARDAL Sími: 466-1855 e-mail: keld@simnet.is GSM: 846-8089	Vallholt Árskógsströnd	18-012
	VIÐBYGGING Sökkulplata og stálgrind Tilkynningaskyld framkvæmd	99-101
mkv. 1:50 / 1:20 teiknað. KELD	dags. 04.07.2018	