




FRÁGANGUR ÞAK VID MÆNIR OG VID INNVEGG 1:10

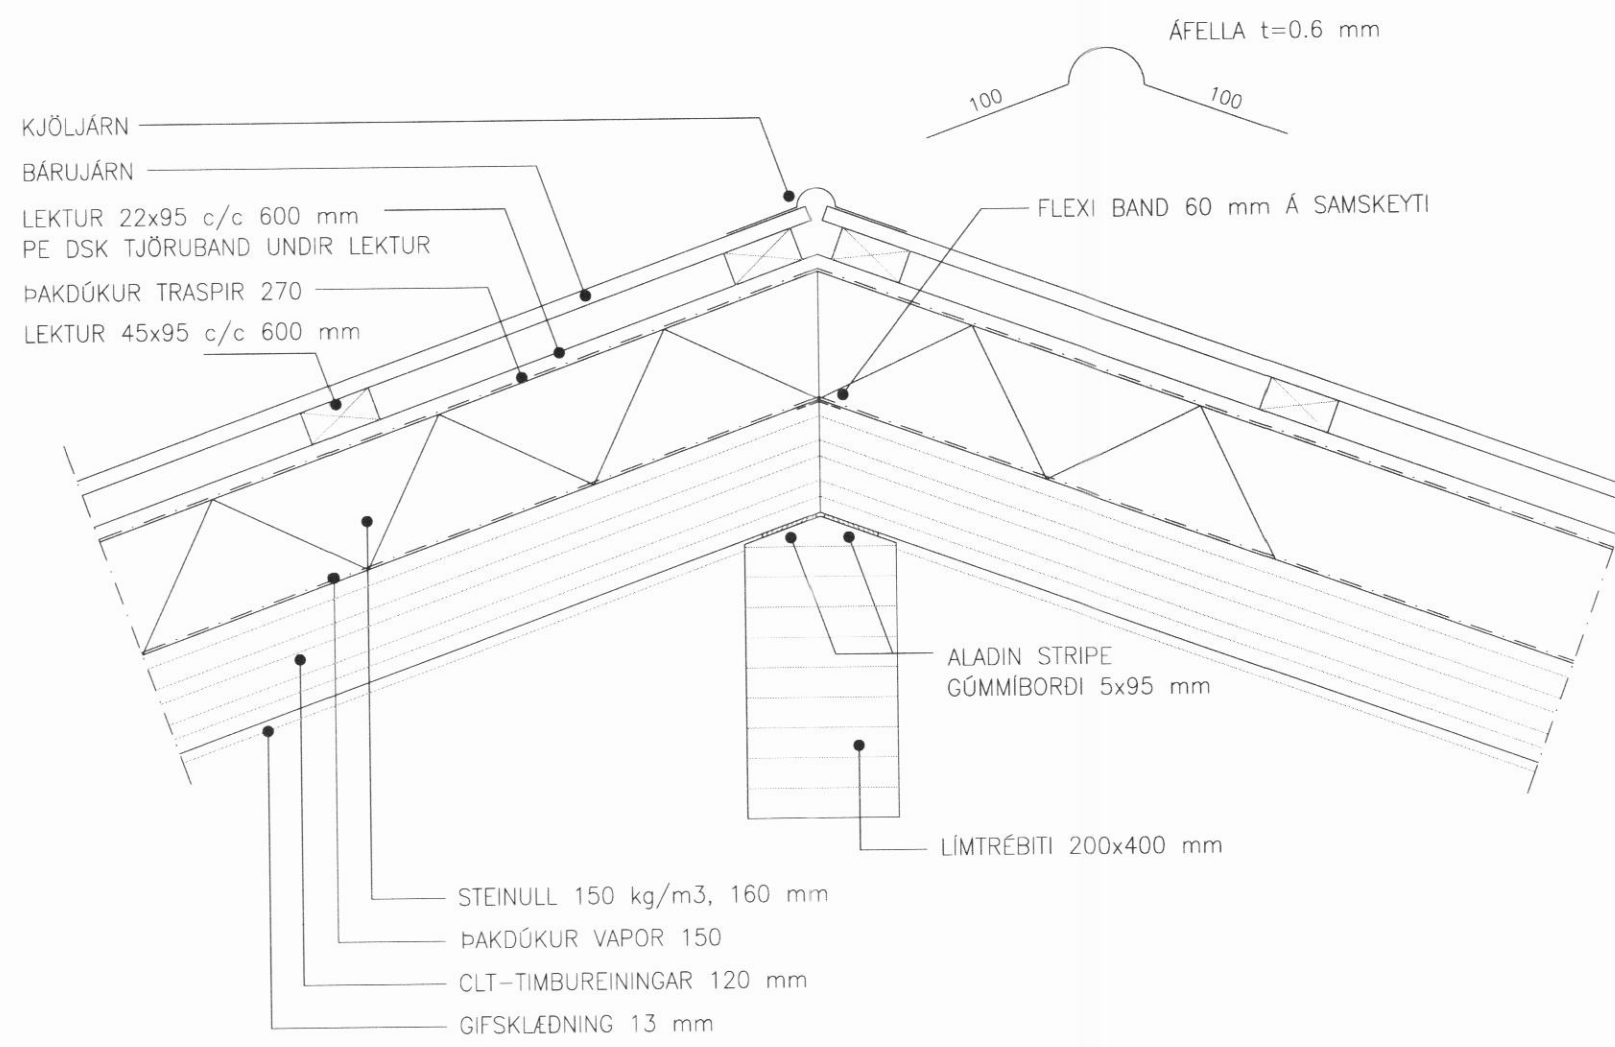


FRÁGANGUR Á ÞAKI VID VALMA 1:10

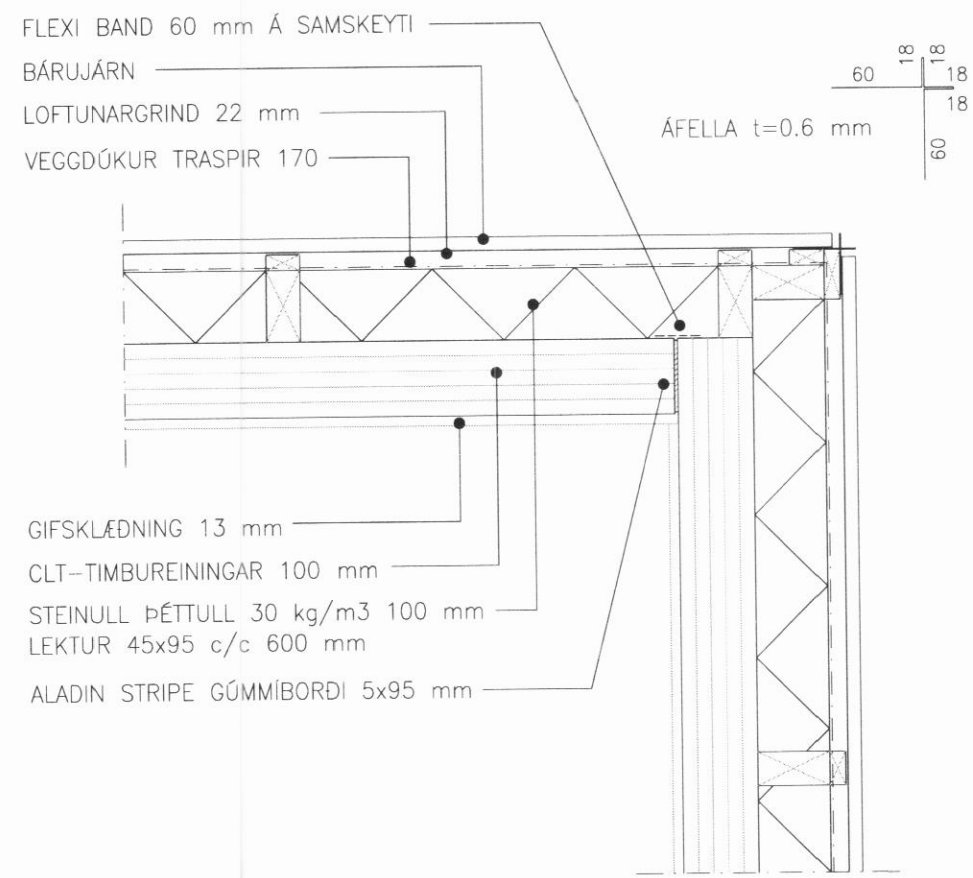

FRÁGANGUR VID ÚTHORN 1:10

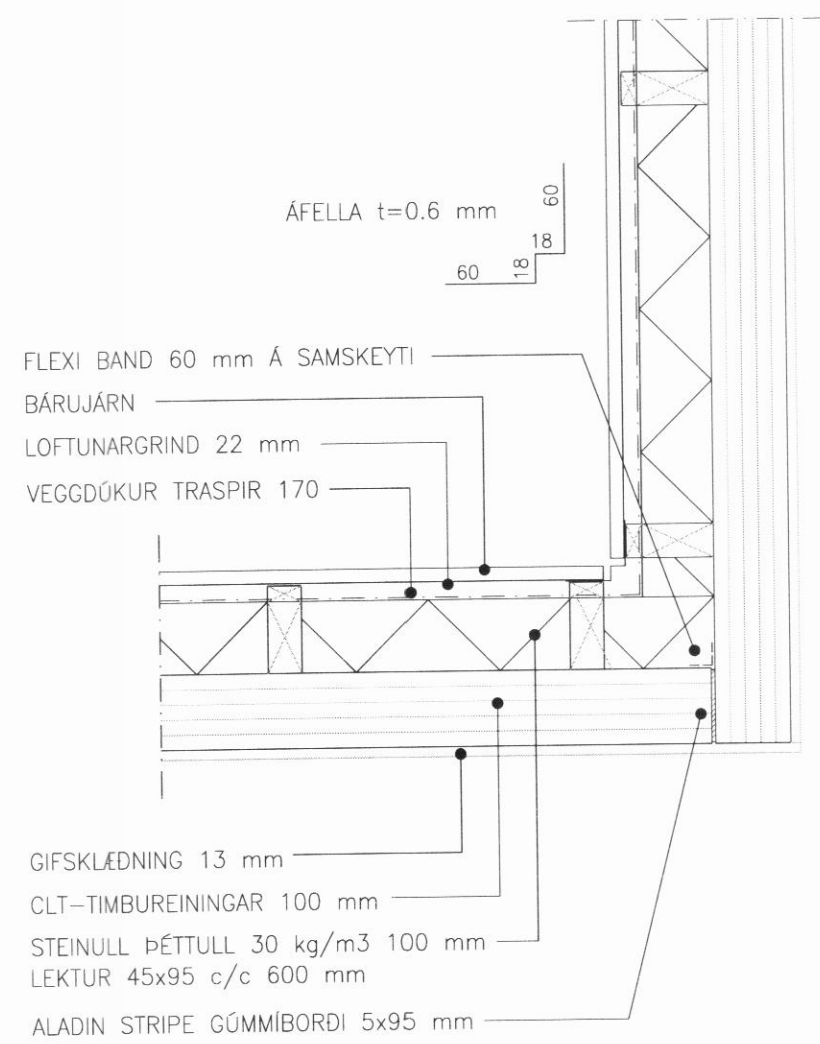

FRÁGANGUR VID INNHORN 1:10

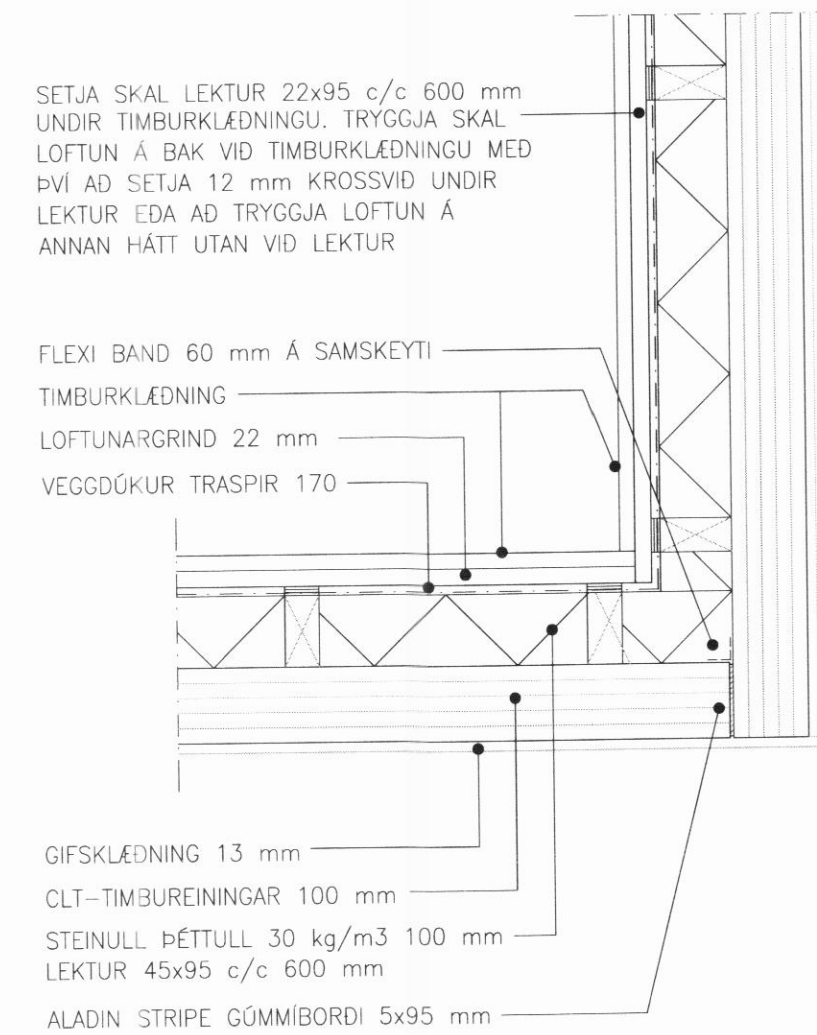

FRÁGANGUR Á TIMBURKLÆDNINGU 1:10



NR. DAGS. BREYTING

SKÝRINGAR

12/12 '18
ADALHÖNNUÐUR OG BURDARPÓLSHÖNNUÐUR
SEMUNDUR EIRIKSSON 261249-2949

SKÓGARHÓLAR 18
620 DALVÍK



KLÖPP ARKITEKTAR-VERKFRÆÐINGAR EHF
NETHYL 2E, PÓSTHÓLF 10050, 130 REYKJAVÍK
SÍMI 577 2277, 699 7747 - klopp@simnet.is

HEITI TEIKN.	MÁLTEIKNINGAR	FRÁGANGUR YFIRBYGGINGAR	
MÆLIKVARDI	1:10	DAGS.	DES 2018
TEIKNING	D 008	VERK	V18-302
BREYTING		YFIRFARID	S.E.