


GEYMSLULOFT 1:50



GEYMSLULOFT GÓLEININGAR 1:50

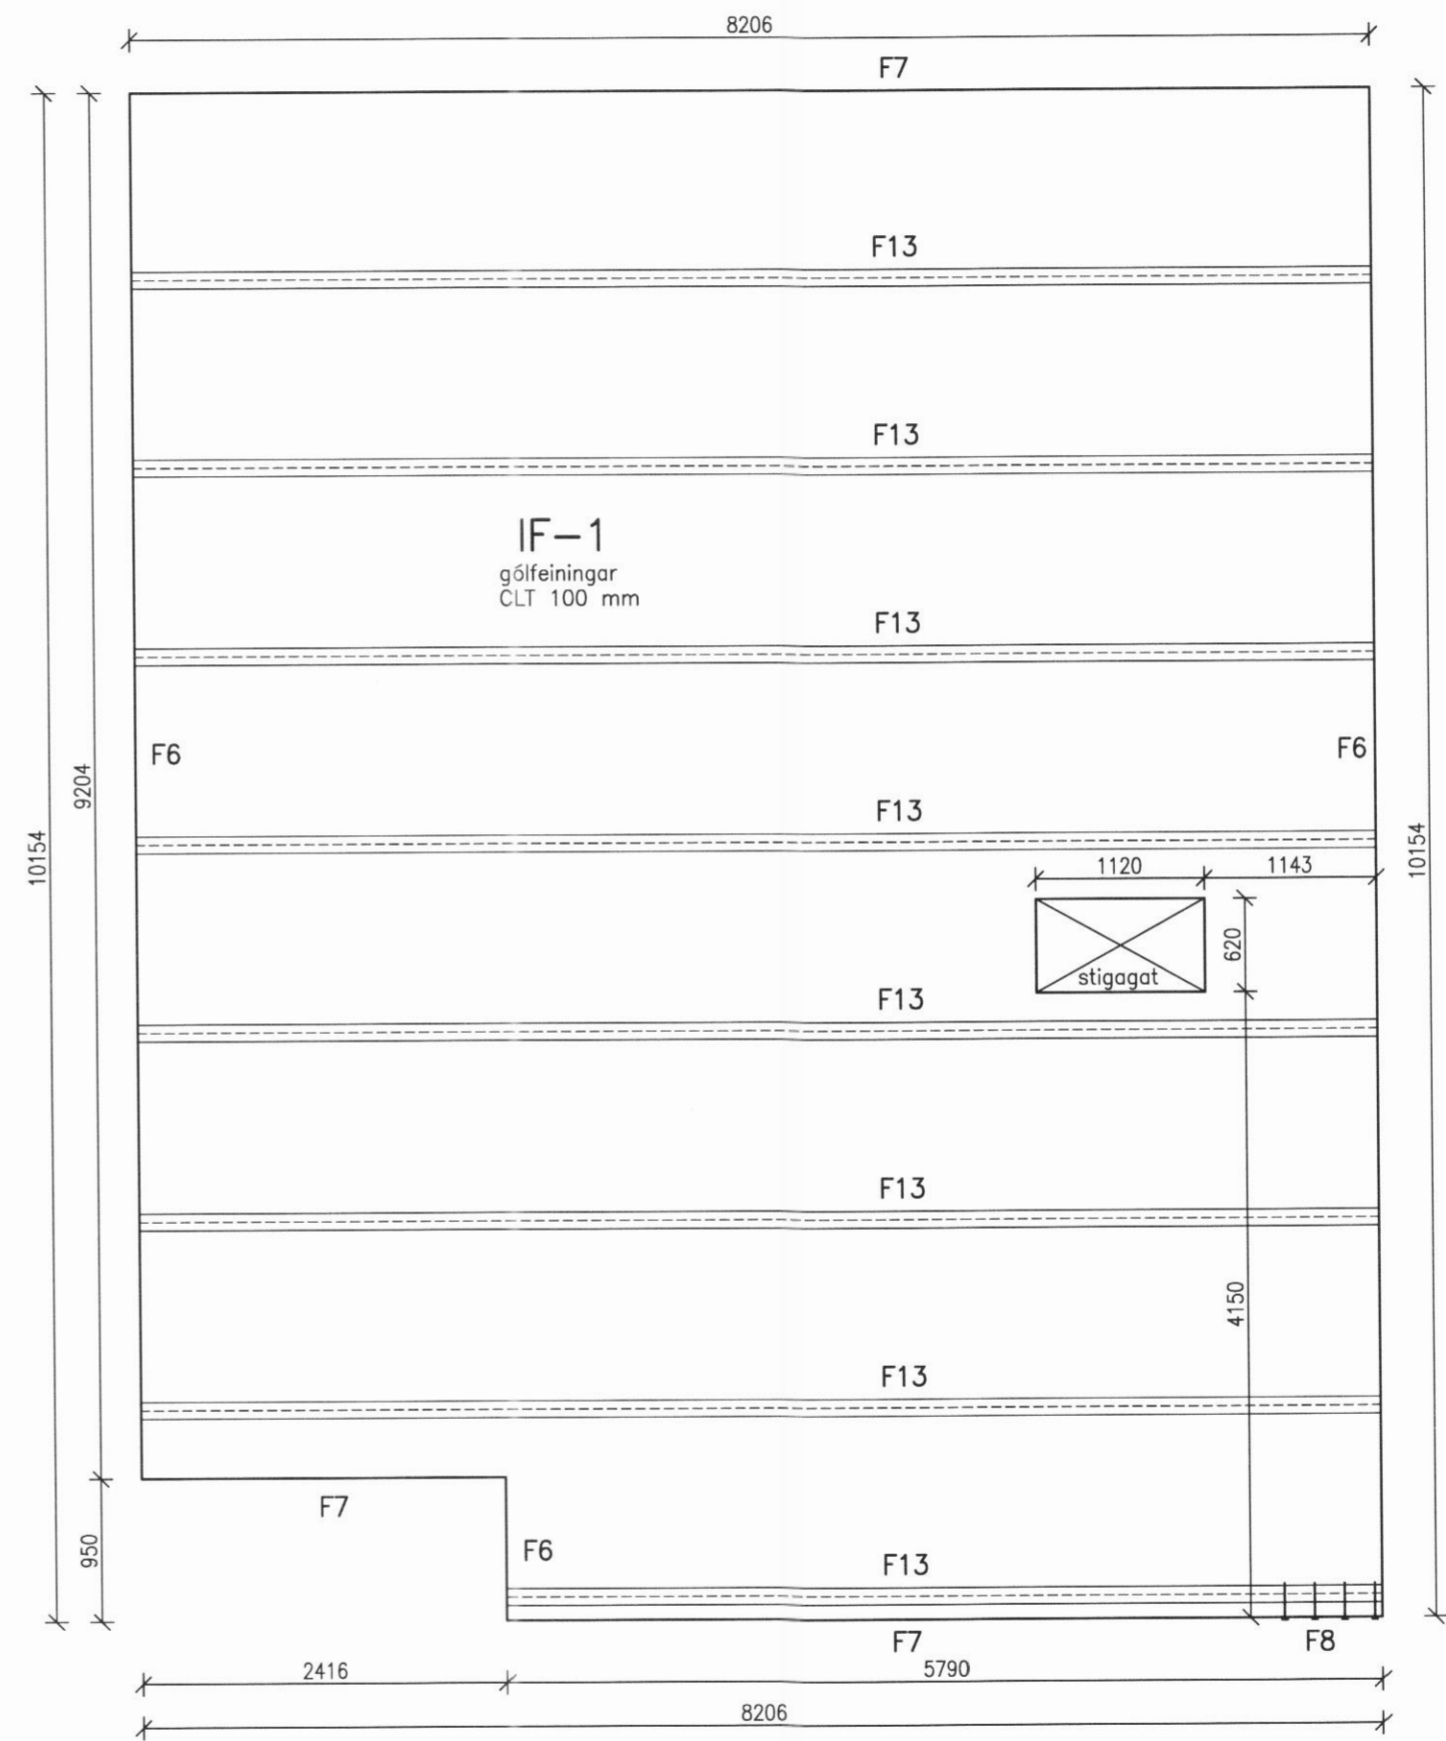

NR. DAGS. BREYTING

SKÝRINGAR

SKÝRINGAR SJÁ TEIKN B001
 ÖLL MÁL Á TEIKNINGU Í MILLIMETRUM
 EKKI SKAL MÆLA UPP AF TEIKNINGU
 FESTINGAR Á EININGUM SJÁ TEIKNINGAR
 B020, B021 OG B022. VIÐ UPPSETNINGU
 VEGGEININGA ER HÆGT AD STILLA EININGAR
 AF MED ÞVI AD SKÁSTIKKA MED SKRÓFUM
 VGZ M7x220 mm.

29/11/18
 ADALHÖNNUDUR OG BURDARÞOLSHÖNNUDUR
 SÆMUNDUR EIRIKSSON 261249-2949

SKÓGARHÓLAR 18

620 DALVÍK



KLÖPP ARKITEKTAR-VERKFRÉDINGAR EHF
 NETHYL 2E, PÓSTHÓLF 10050, 130 REYKJAVÍK
 SÍMI 577 2277, 699 7747 - klopp@simnet.is

HEITI TEIKN. BURDARÞOL
 GEYMSLULOFT GRUNNMYND

MÆLIKVARDI 1:50 DAGS. OKT 2018

TEIKNING B 010 VERK V18-302

BREYTING YFIRFARID S.E.

6
5
4
3
2
1

8 7 6 5 4 3 2 1