





Íbúð nr. 3 og 9

Loftræsing - Rúmmynd
Kvarði: N/A

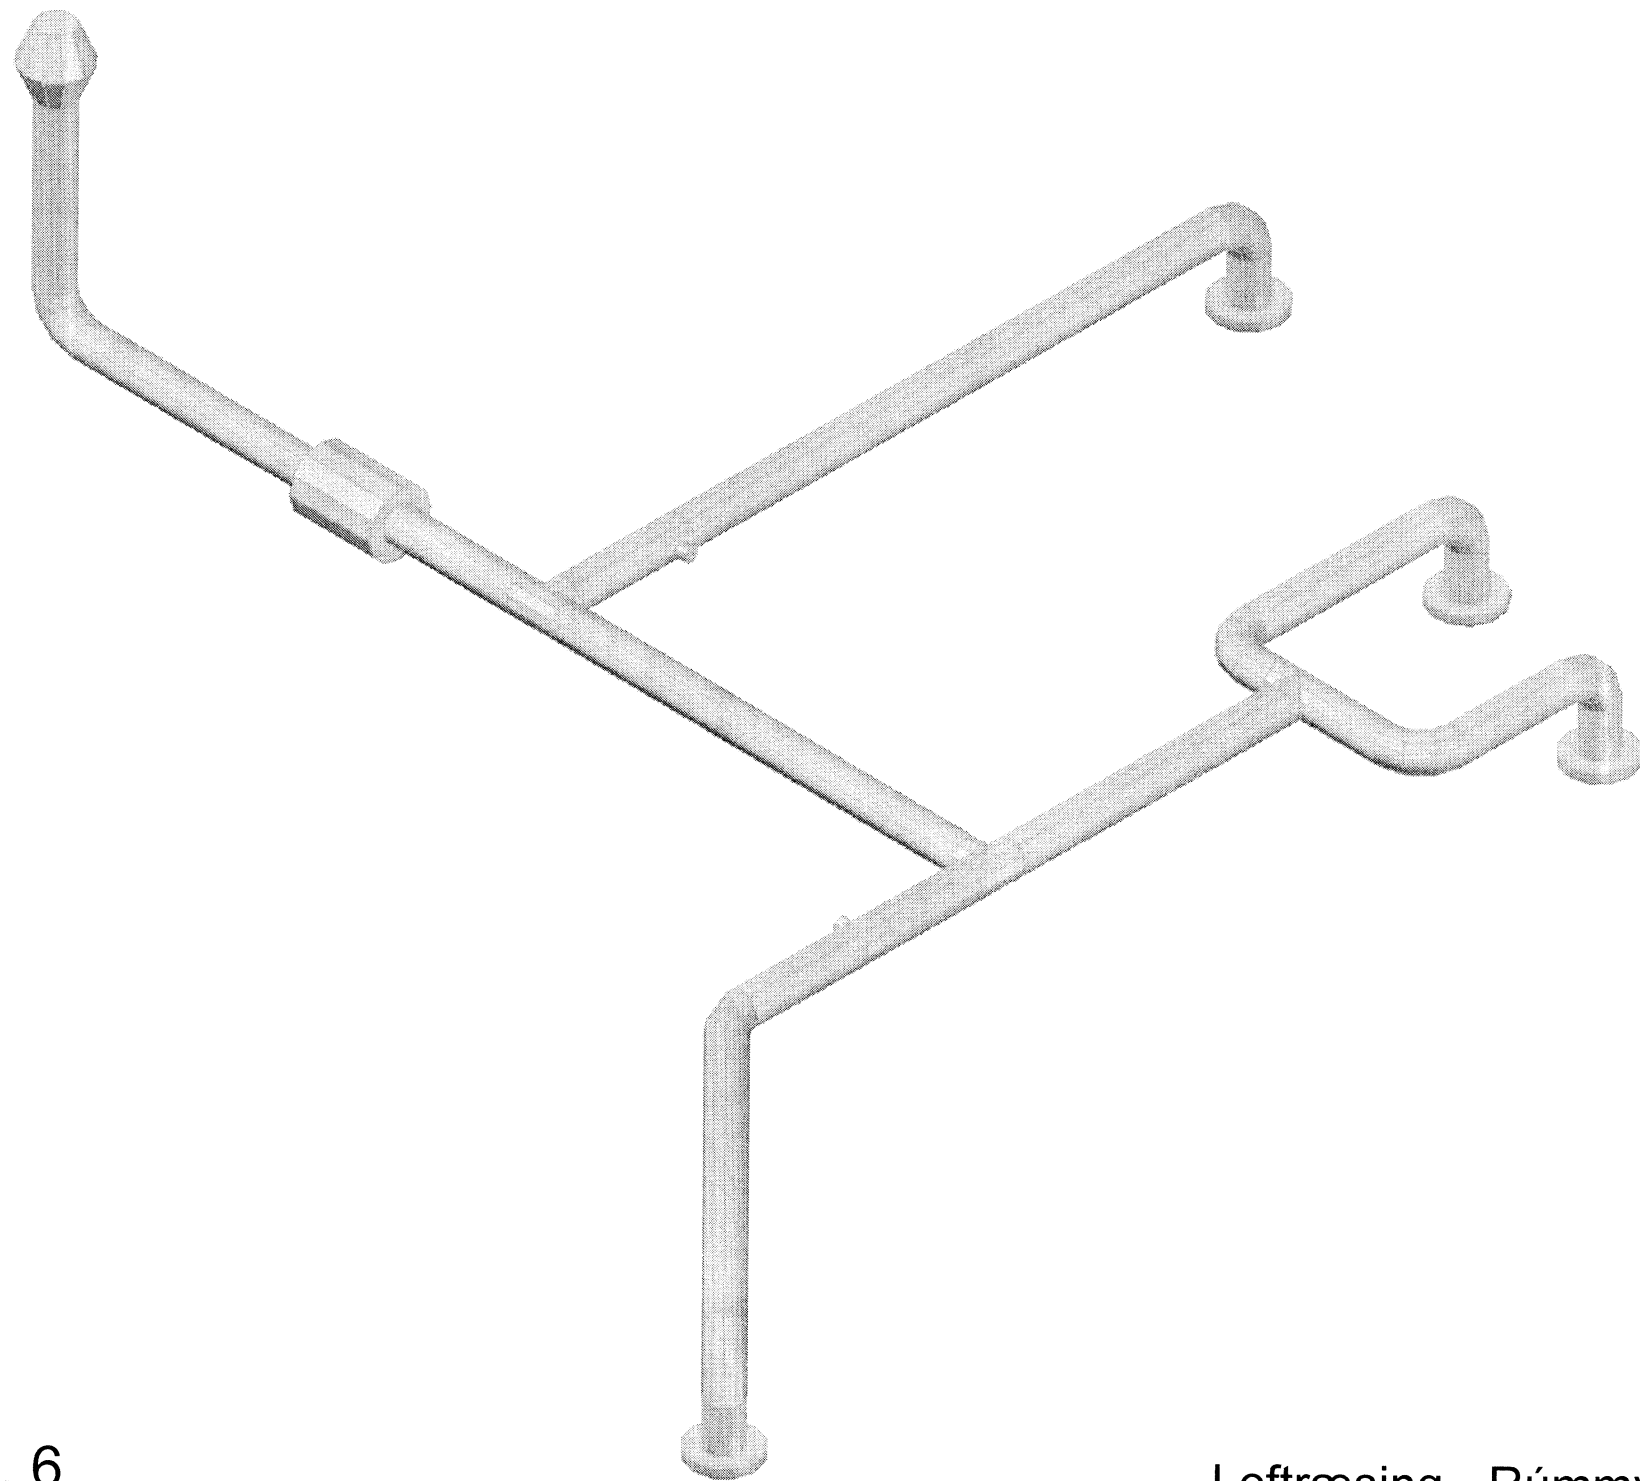


Íbúð nr. 6

Loftræsing - Rúmmynd
Kvarði: N/A

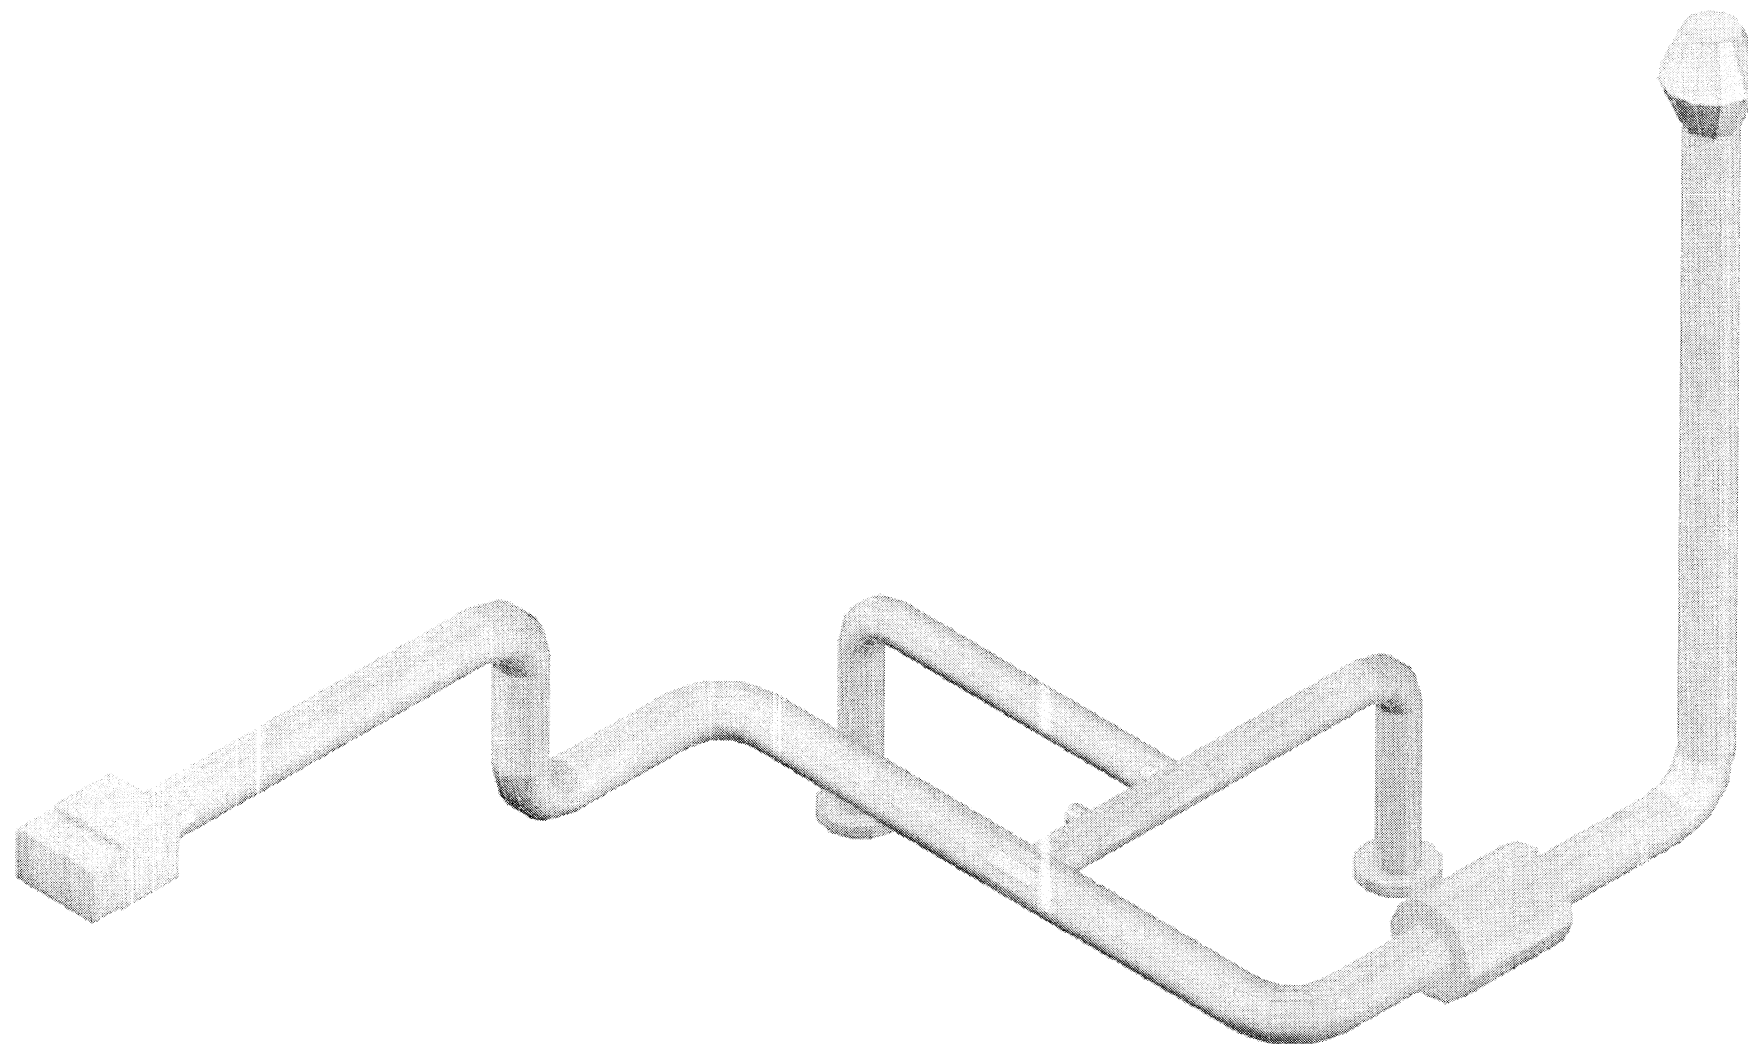

Íbúð nr. 9

Loftræsing - Rúmmynd
Kvarði: N/A

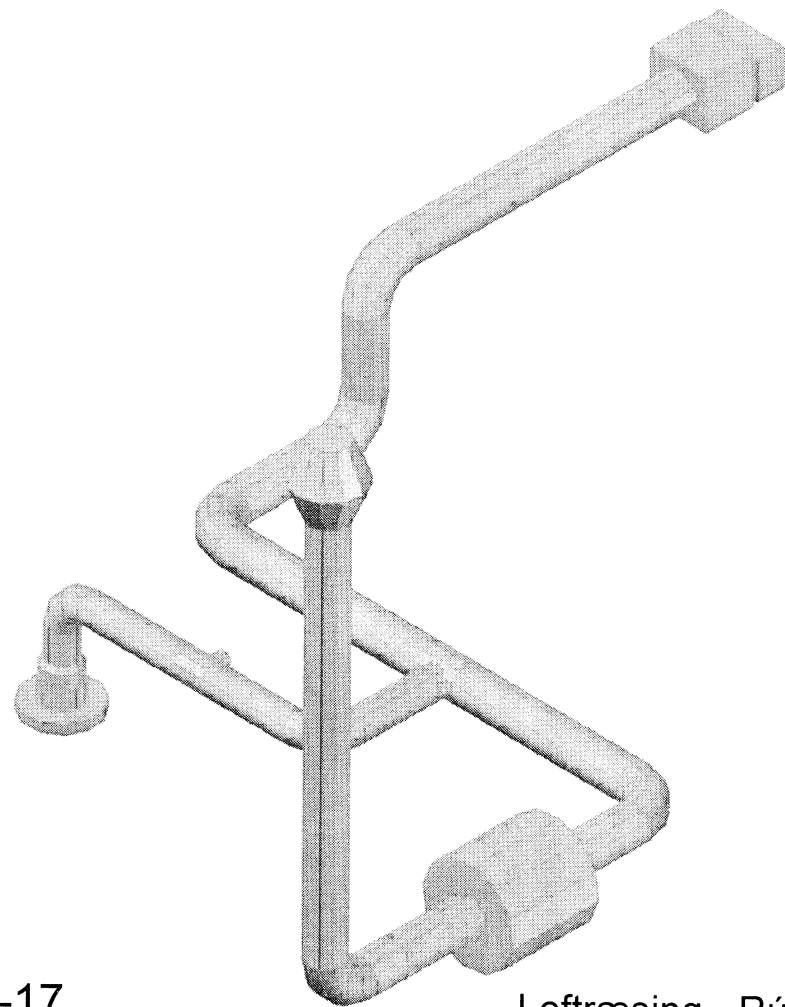

Íbúð nr. 11-17

Loftræsing - Rúmmynd
Kvarði: N/A



Arðun hönnunarsjóra: **Ymir Ráðgjöf**

Skýringar:

6					
5					
4					
3					
2					
1	Rúmmyndir	VH	HGD	VH	26.06.'19
△	Skýring:	Hannað	Rýnt	Samþ.	Dags.:



Verknúmer: 19101-001
Kl.: 010681-3089
Samþykkt:
LOKASTÍGUR 3-17 - 620 DALVÍK
NÝBYGGING LAGNIR OG BURÐARVIRKI
70-Loftræsing
Rúmmyndir útsogskerfa

Frumst. blað: A1
Mkv.: NA
Teikn. nr.:
Útg.:
7003 - 1