

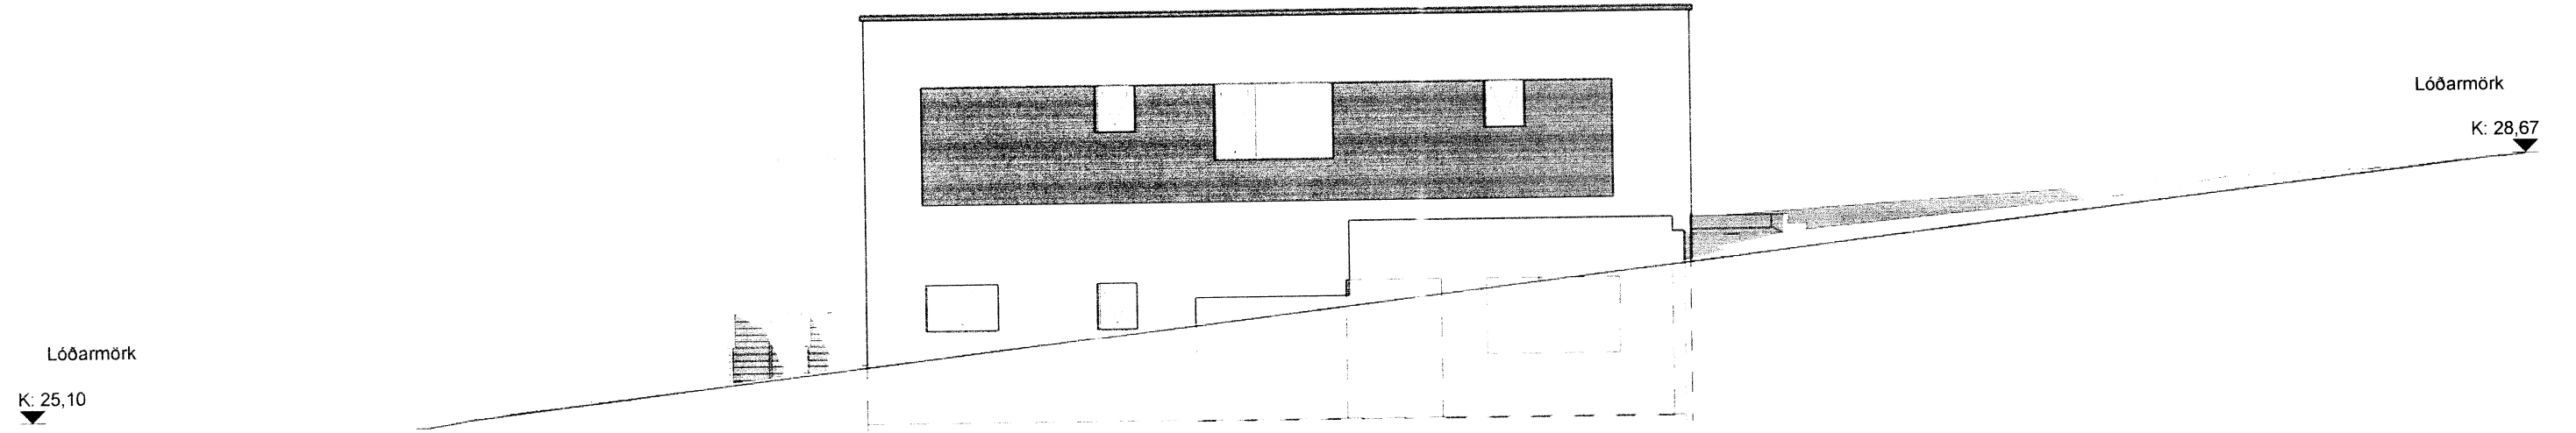



Austur
mkv: 1 : 100

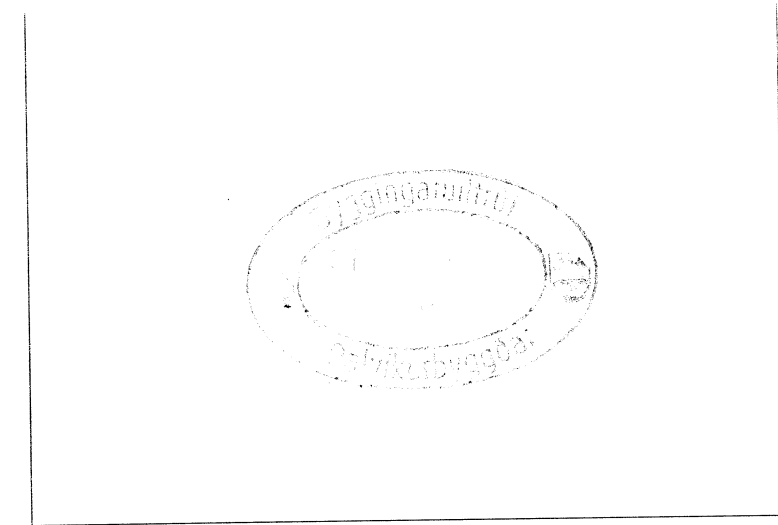

Norður
mkv: 1 : 100

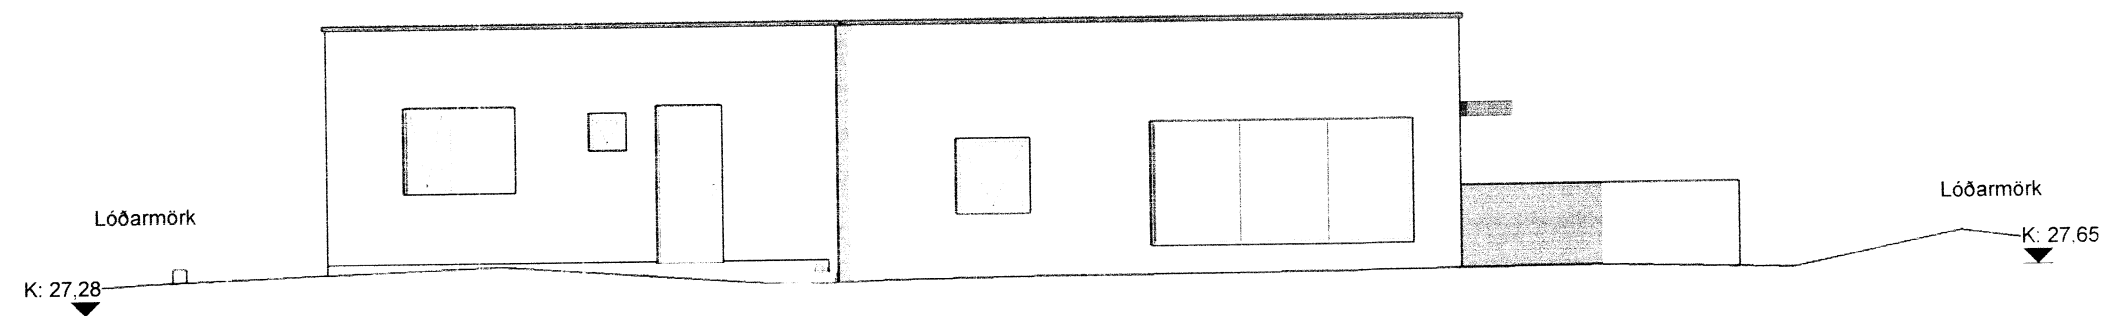

Vestur
mkv: 1 : 100

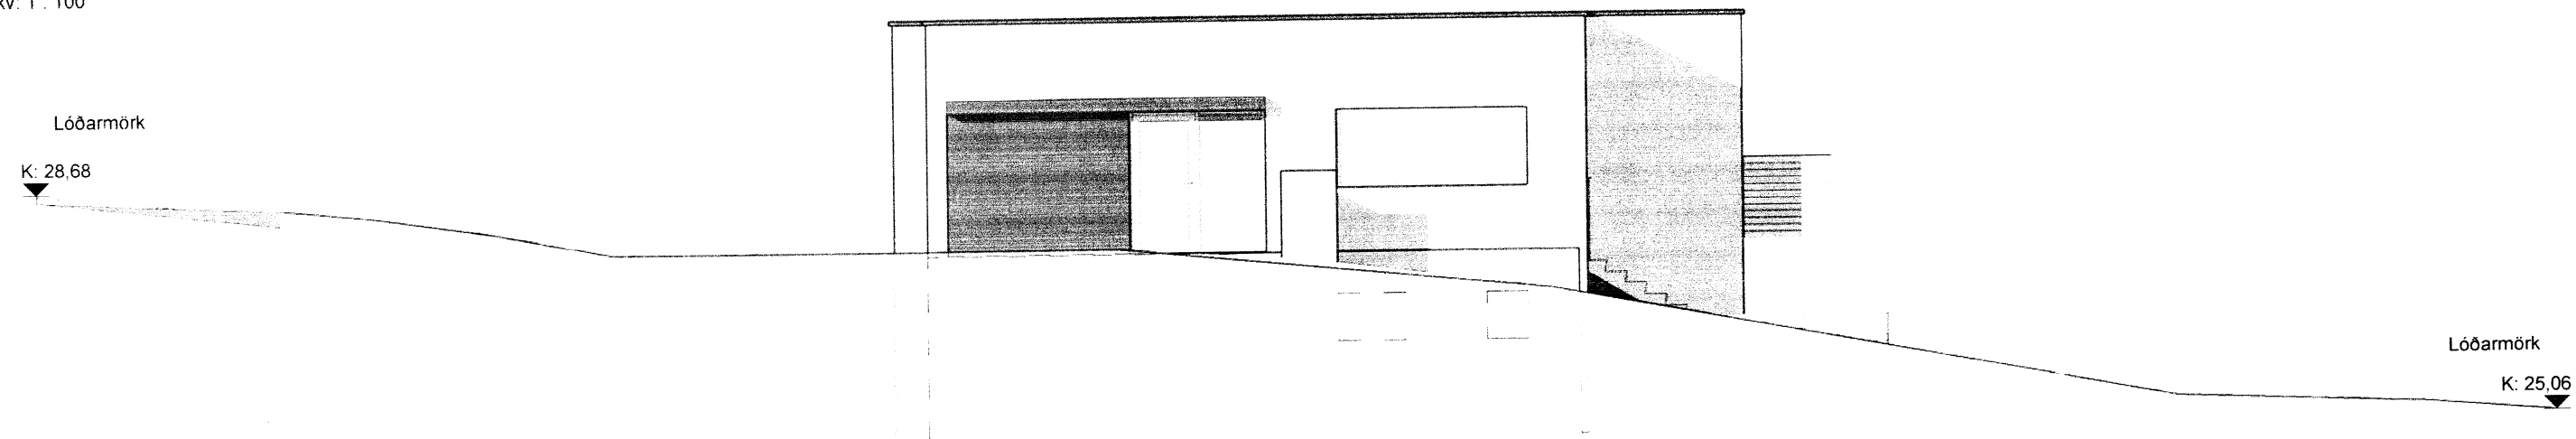

Suður
mkv: 1 : 100

C:		
B:		
A:	Tröppum að vestan breytt Gluggasetningar breytt á öllum hlöum til að samræma hæðir og fl.	26.06.18
BREYTINGAR:		DAGS:.

Hringtún 32

Verkhelti:	VERKNR.:	01_18_012
	KVARDI:	1 : 100
	DAGS.:	07.06.18
	TEIKNAD:	EAF
	YFIRFARIÐ:	VB

Útlit

Undirskrift eðl hönnuðar

Undirskrift hönnunarstjóra

Logi Már Einarsson arkitekti f.a. kt. 210864 - 2969
 Ingólfur F. Guðmundsson I.D. B.sc. kt. 010273 - 3079
 Valþor Brynjarsson byggingafræðingur, kt. 240463 - 5209