


3  
202  
1 : 5

5  
202  
1 : 5

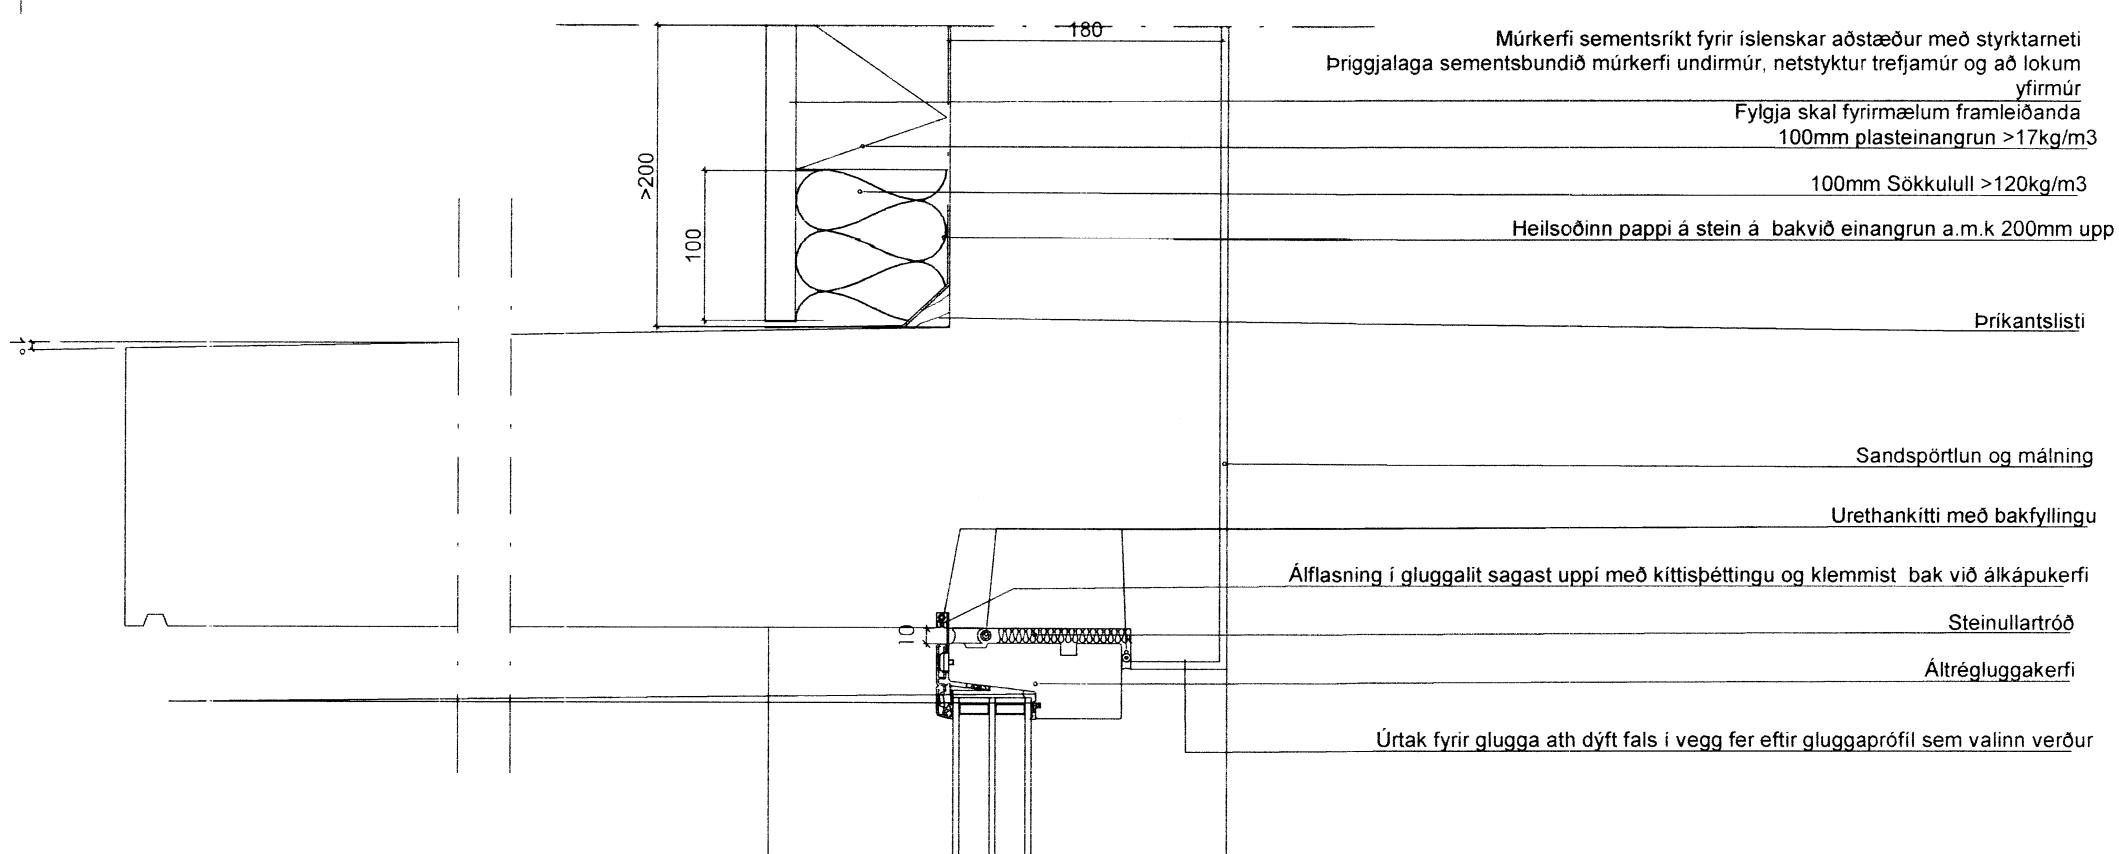

2  
202  
1 : 5

C:	
B:	
A:	
BREYTINGAR:	
DAGS.:	
Hringtún 32	
Verkefni	
VERKNR.:	01_18_012
KVARDI:	1 : 5
DAGS.:	08/30/18
TEIKNAÐ:	Author
YFIRFARIÐ:	Approver
Frágangsdeili	
Undirskrift aðalhöfuðar	
Undirskrift hönnunarstjóra	

Logi Már Einarsson arkitekt fai, kt. 210864 - 2969  
Ingólfur F. Guðmundsson I.D. B.sc. kt. 010273 - 3079  
Valþor Brynjarsson byggingsafraðingur, kt. 240463 - 5209