


Útveggja grind; Veggurilínu A; M 1:50

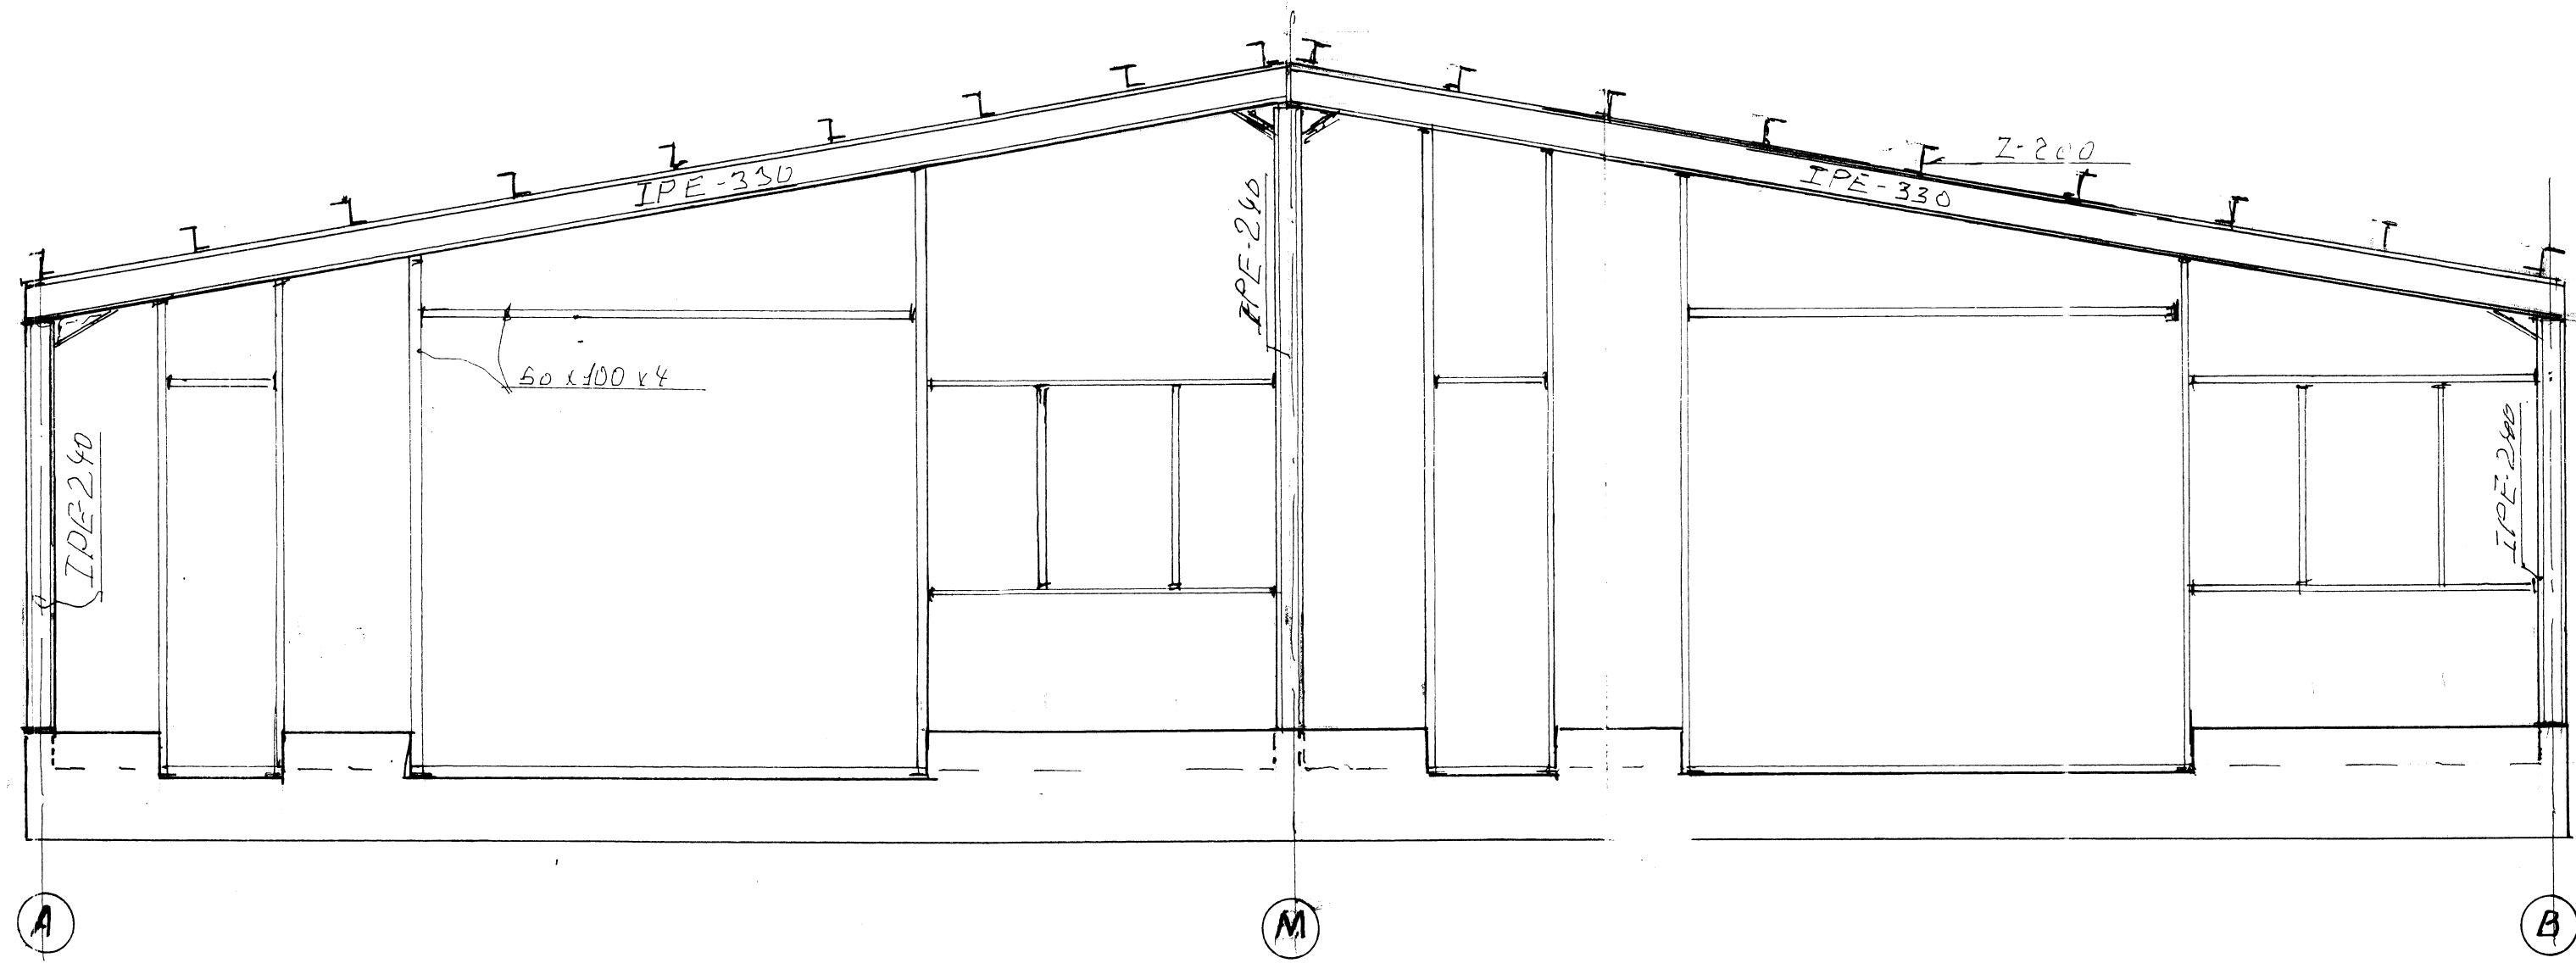

Útveggja grind; Gatlínu I; M 1:50

Hönnunarskjóti: Birgir Agústsson MVEI
 Síma: Birgir Agústsson MVEI 101039-4049

Litlu-Hámundarsteðir; Dalv. byggð	
Velageymslur - Útveggja grindur	
Bl. nr. 7-2019-04	M 1:50
Birgir Agústsson MVEI	Ár i 7/11 2019
Birgir Agústsson MVEI 101039-4049	8906095