



Másetning er í cm

Útlit framan
Mkv. 1:20

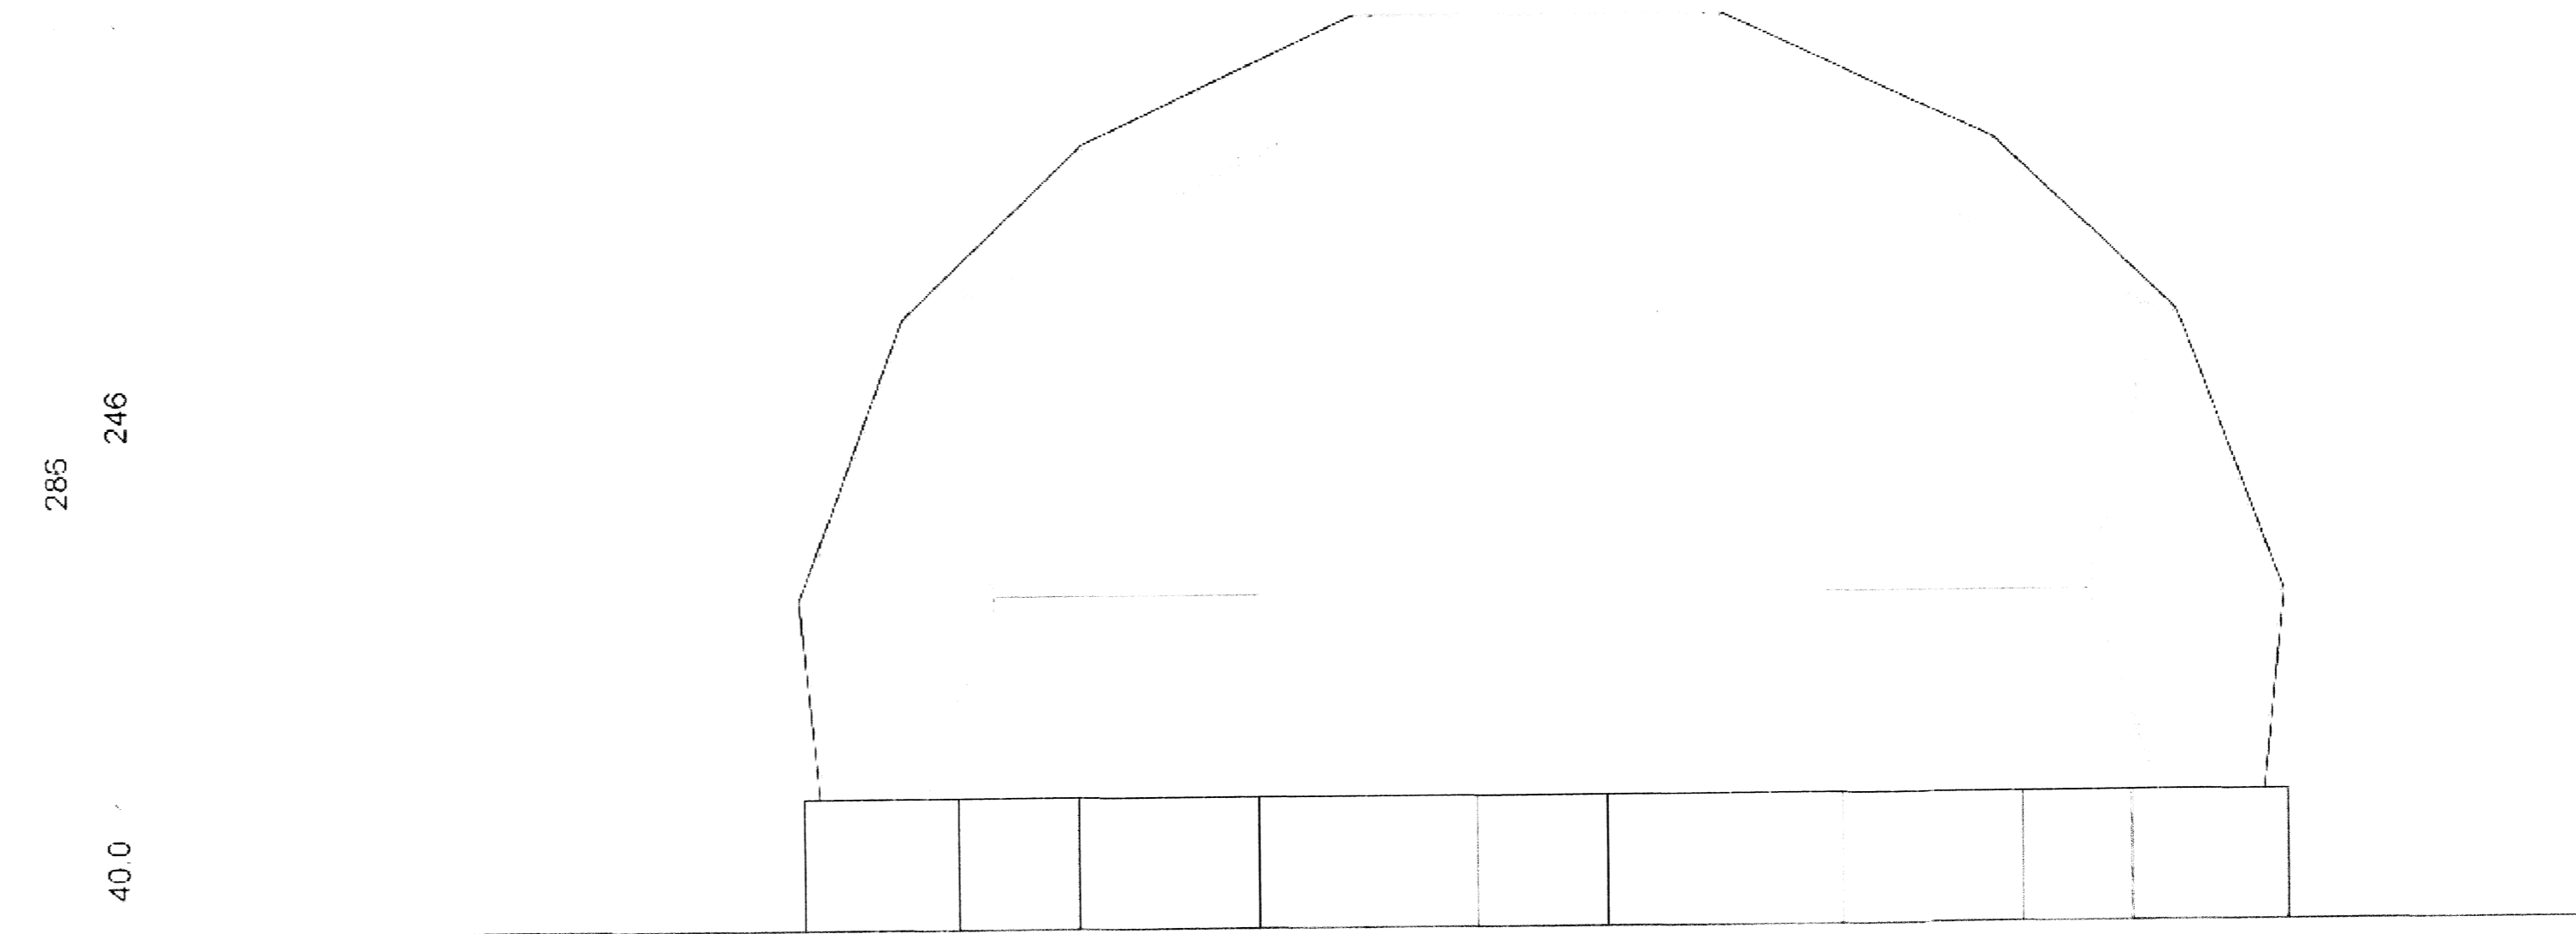


Másetning er í cm

Útlit aftan
Mkv. 1:20

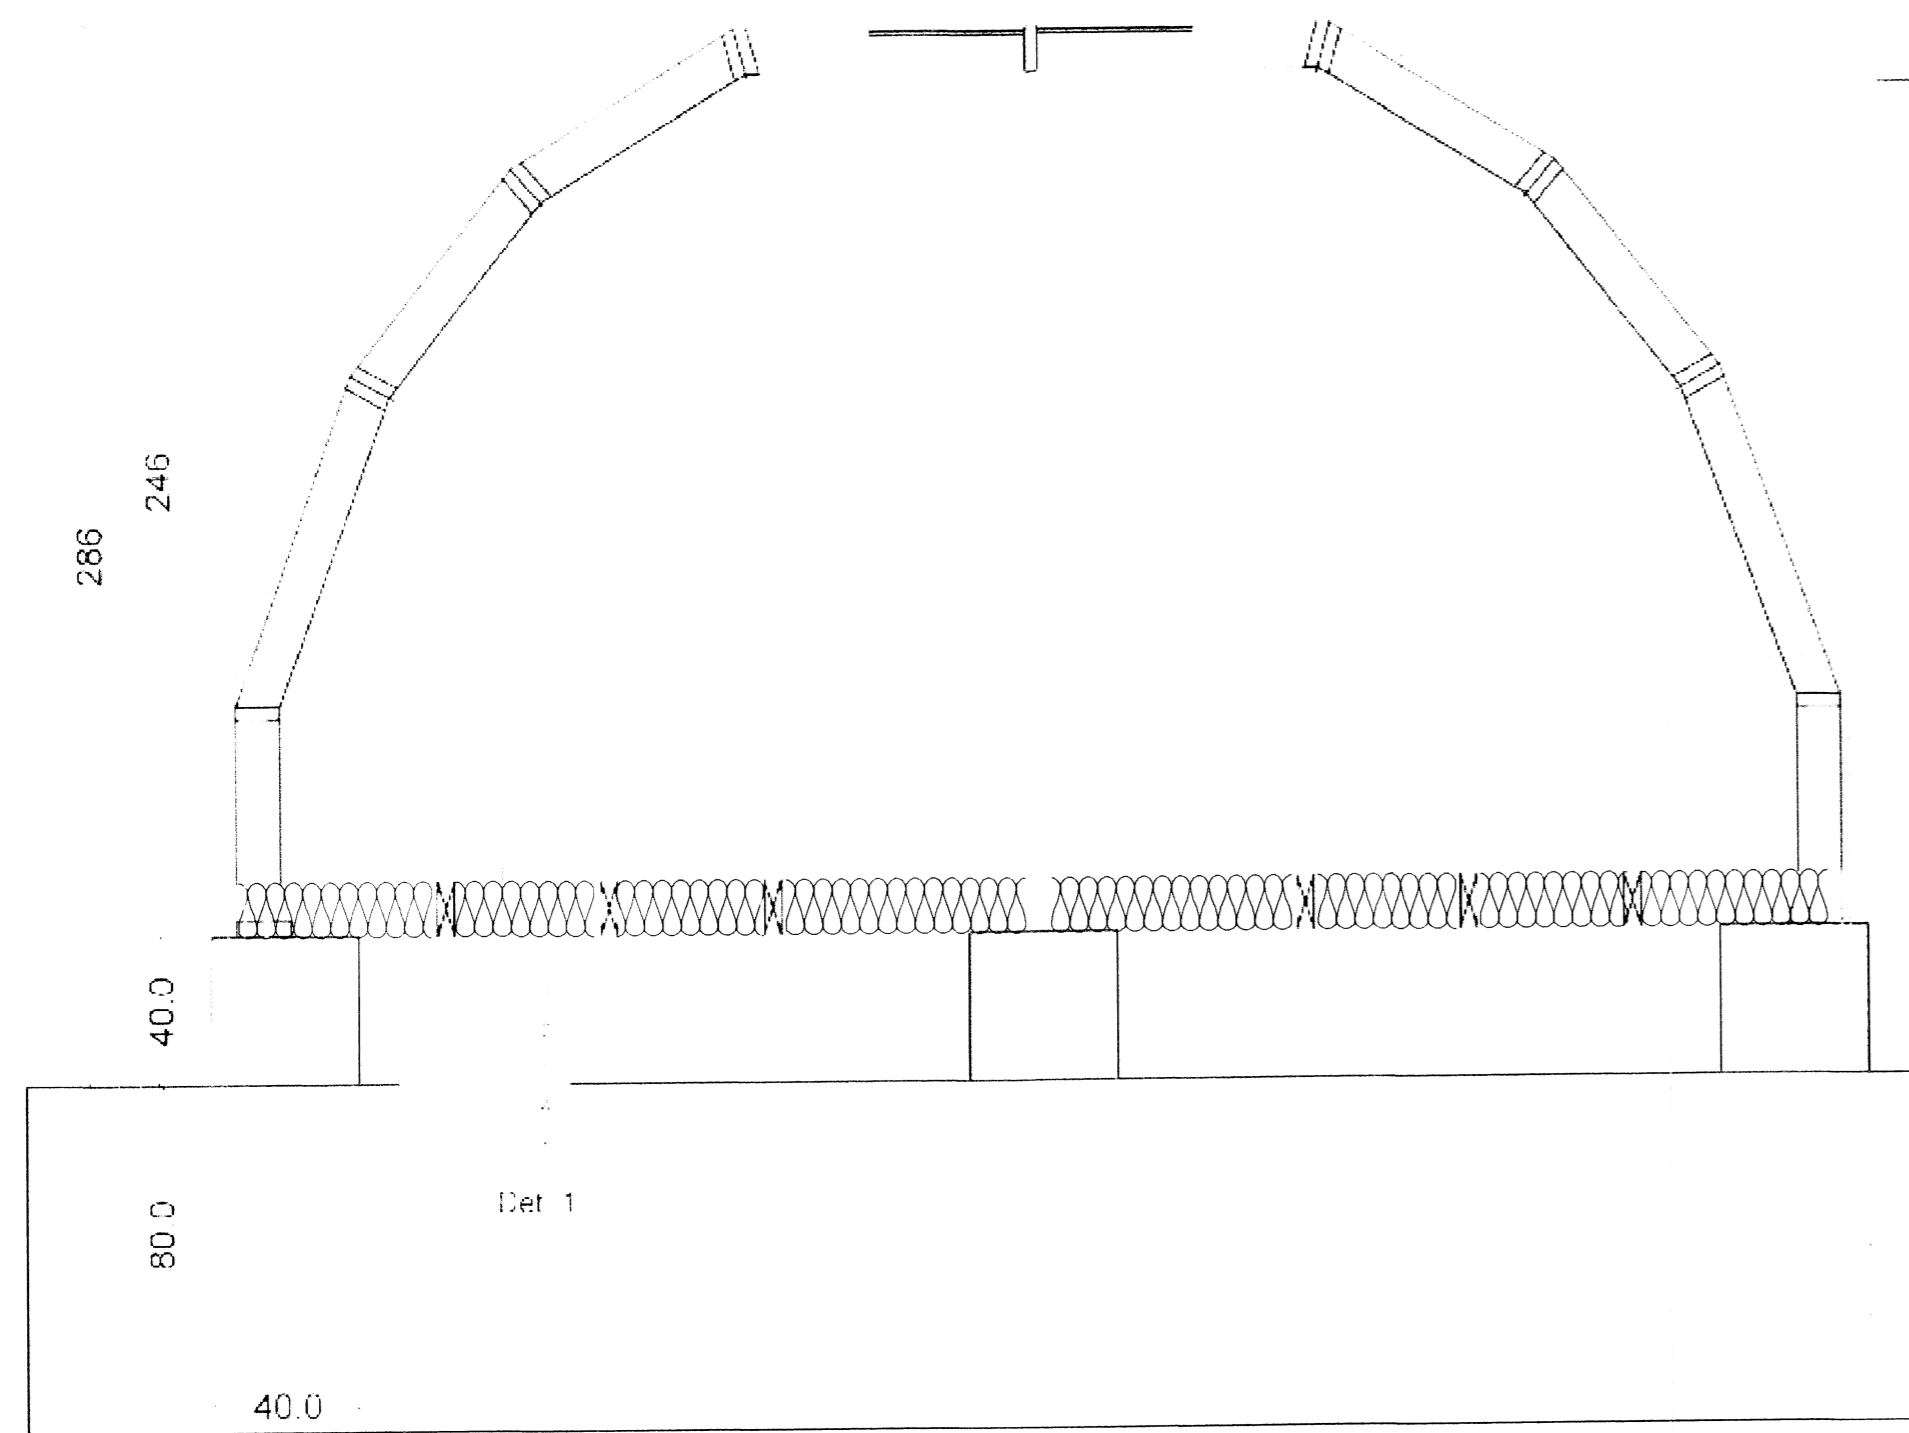

Másetning er í cm

Snið
Mkv. 1:20

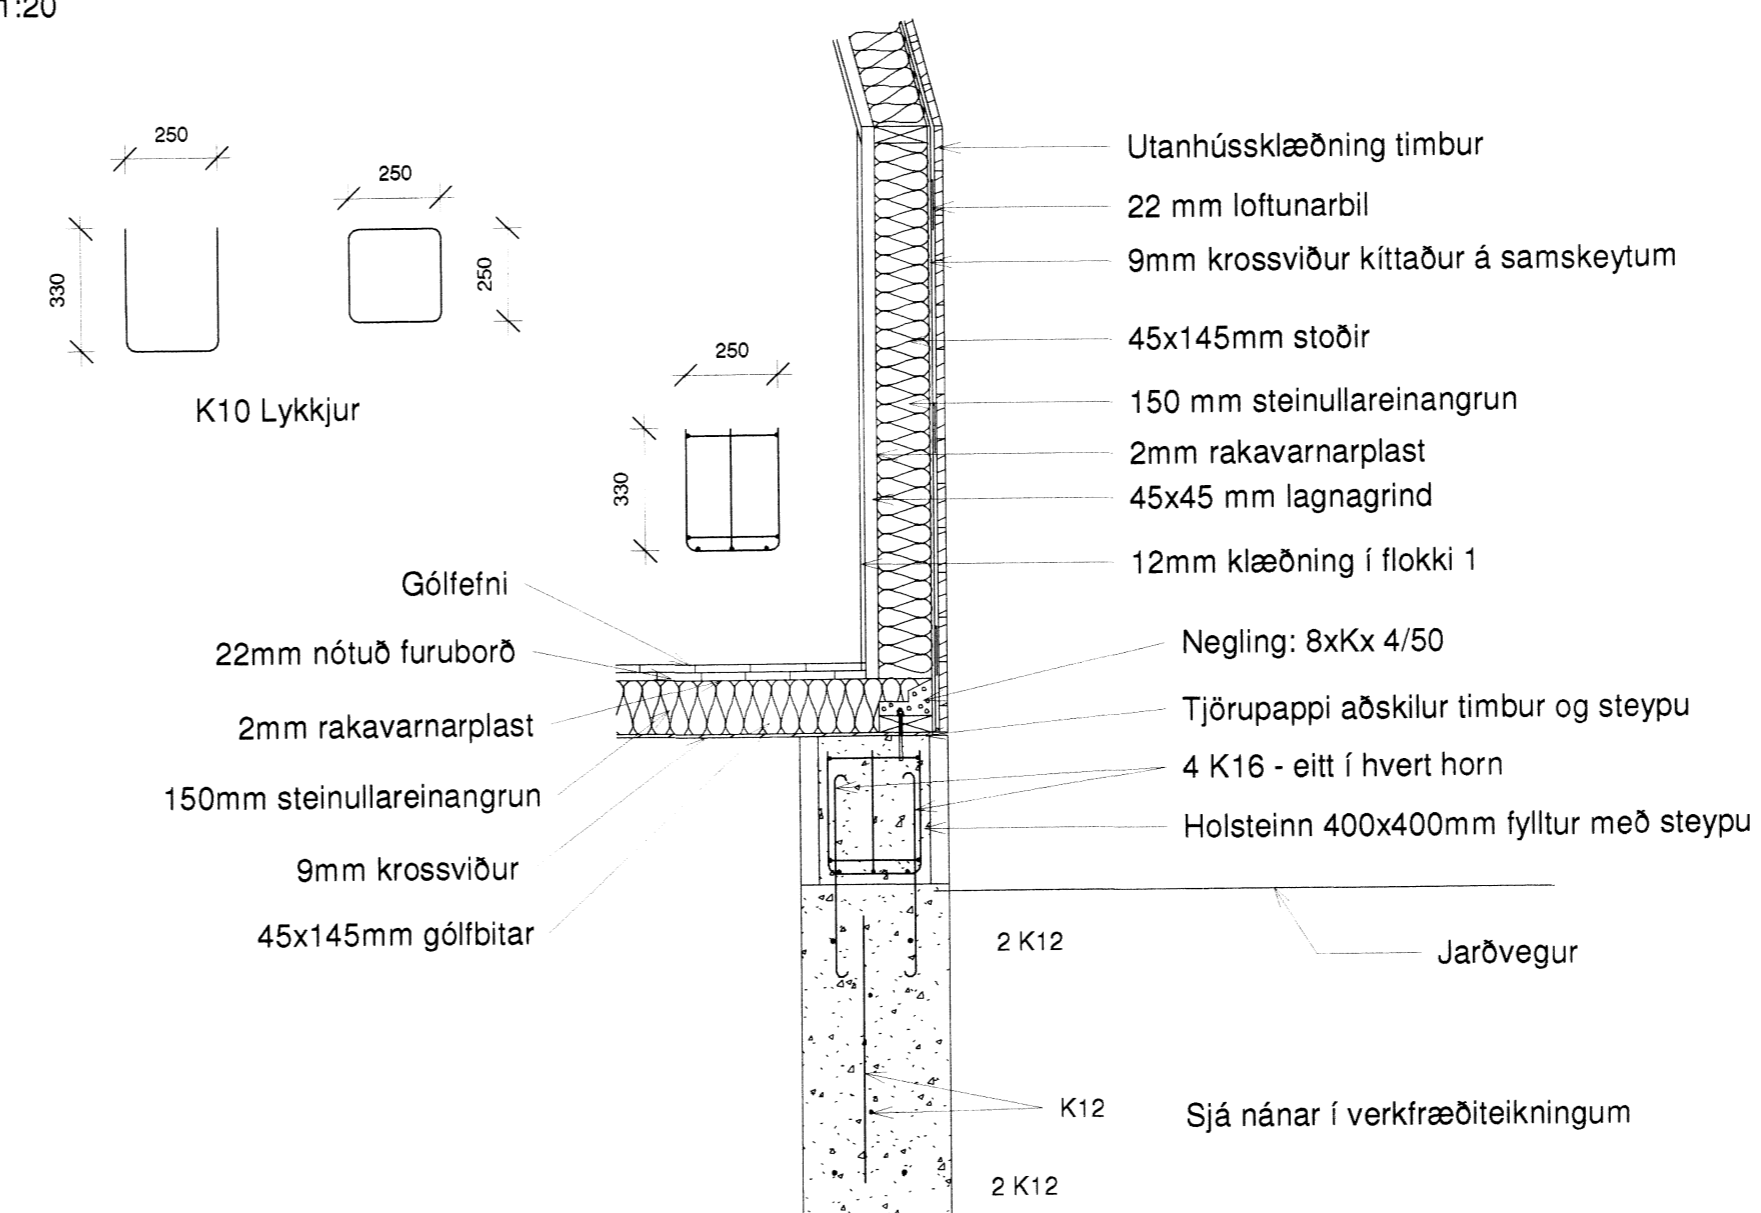

Timburveggur, gólf og undirstöður dome
1 : 20

De: 2

VERK -
08-05-18-01-A01 A1

Teiknistofa
HAMAR & STRIK
Byggingaverkrakar

Hamar & Strik ehf
Kt: 710715-0840
Brandshús 6
801 Selfoss
S: 696-3720 / 691-3720
hamarogstrik@gmail.com

Verkefni:	Árbæki, gistiskýli
Verklut:	Útlit og snið
Landnr:	152223 Staðgreinir: 6400-5-99971000
Teiknað at:	.
Kt:	.
Yfirfarð at:	.
Hönnuður:	Svanur Brandsson Byggingatræðingur BFI
Kt:	030771-3709 <i>SJ</i>
Dags:	10/05/18
Kvarði:	1:20
Verknúmer:	18-05-08-01

VERK -
08-05-18-01-A01 A1