




Vesturhlid 1:100

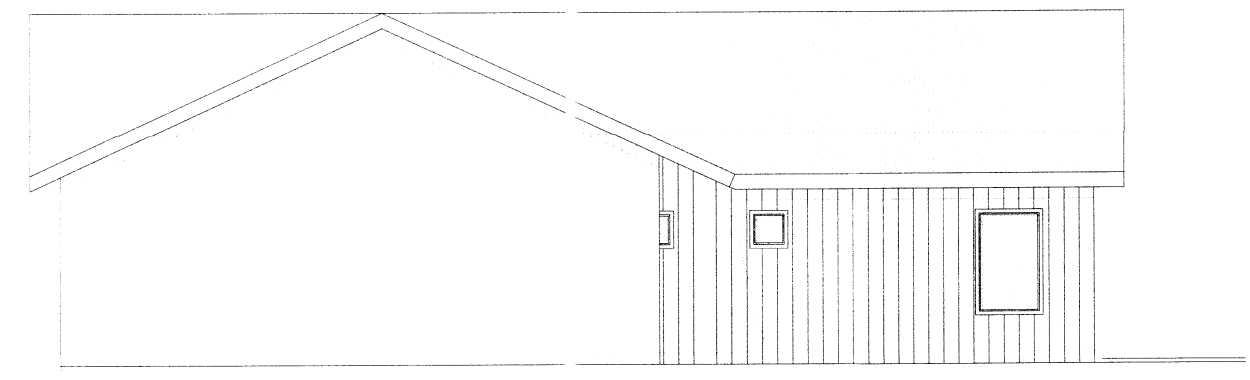


Norðurhlid 1:100

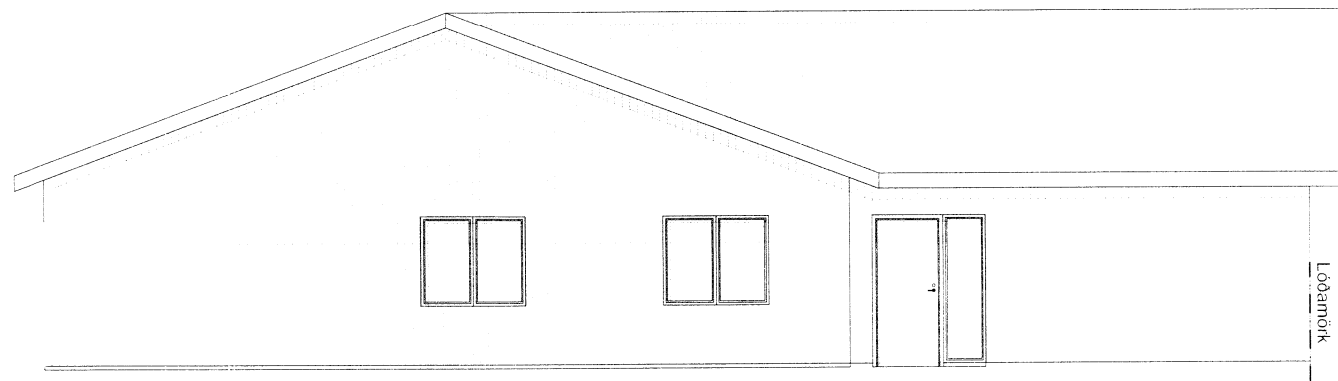

Austurhlid 1:100

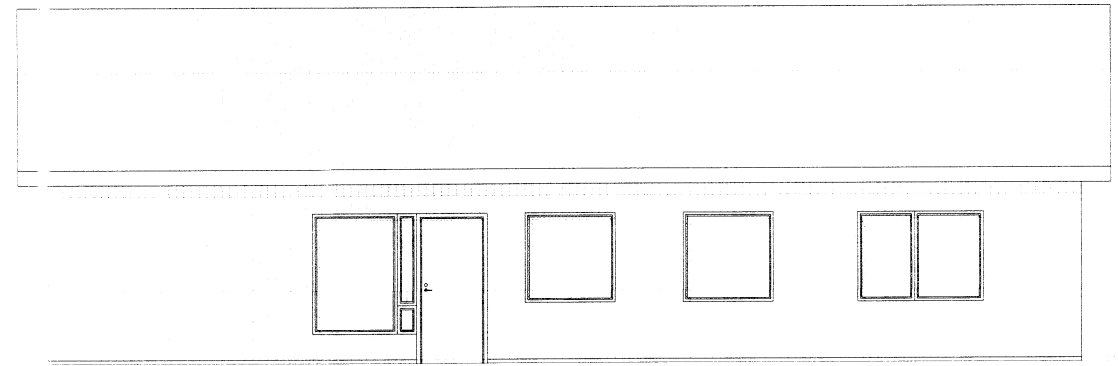

Sudurhlid 1:100

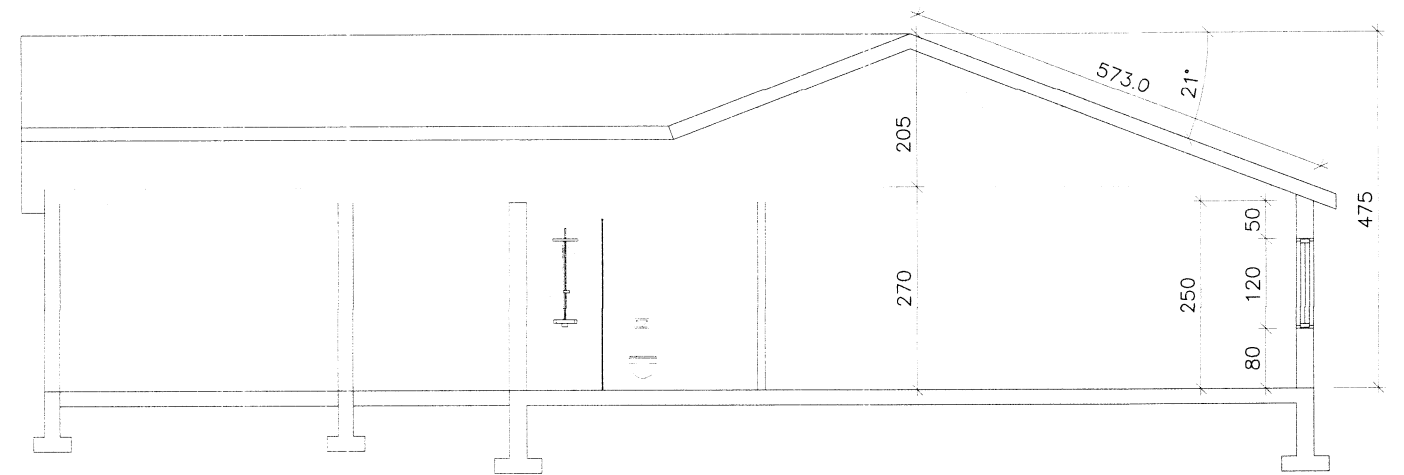

Hönnunarstjóri:

Rögnvaldur Harðarson 030 130 1301

rögg
teiknistofa

Espilundi 20, 600 Akureyri
Tel: 461 5165 - 897-7-897
Mail: roggteiknistofa@gmail.com

Rögnvaldur Harðarson Byggingarfræðingur, BFI

SUNNUBRAUT 1
DALVÍK
ADALUPPDRÁTTUR
ÚTLITSMYNDIR OG
SNID A-A

VERK:
KVARDI:
DAGS:
TEIKNAD: