



29/11'00





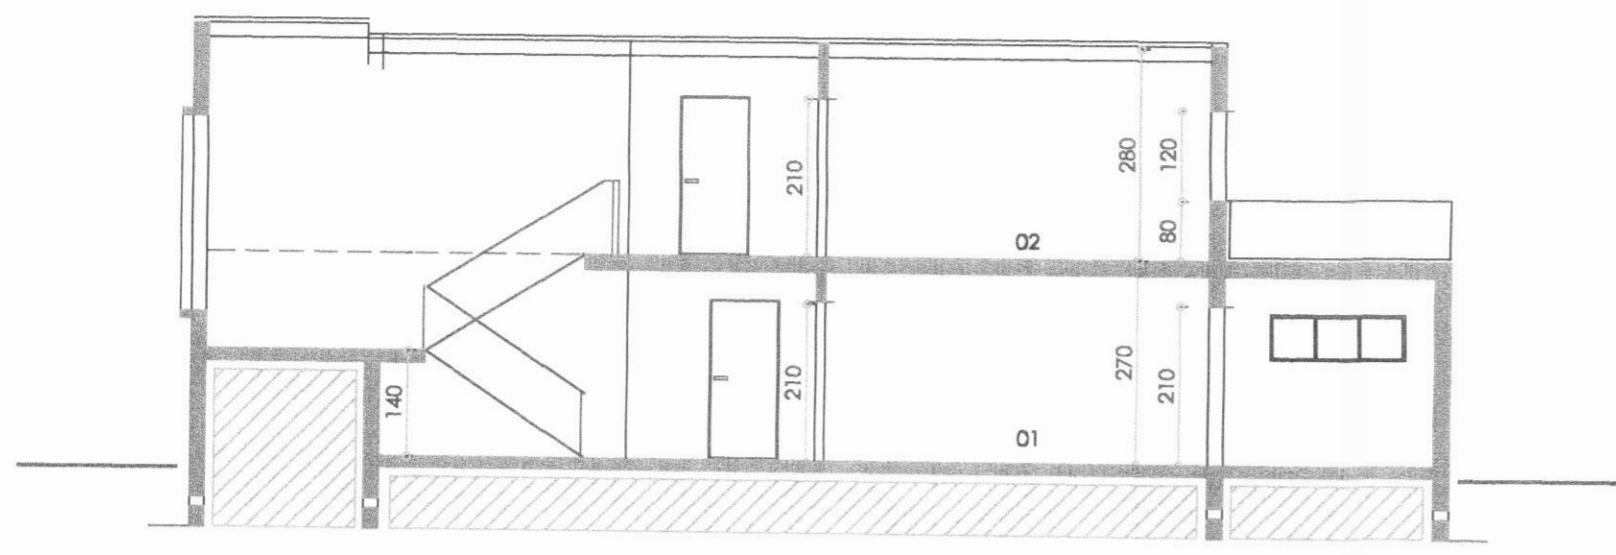


SNID A


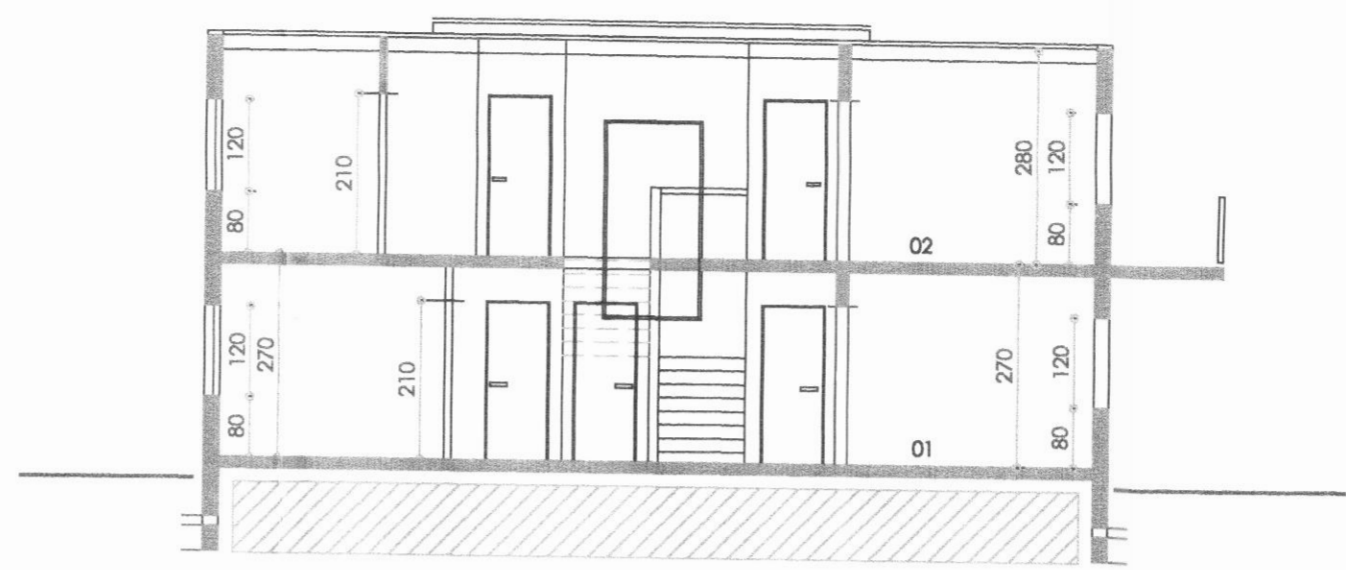


SNID B

EFNISLÝSING:

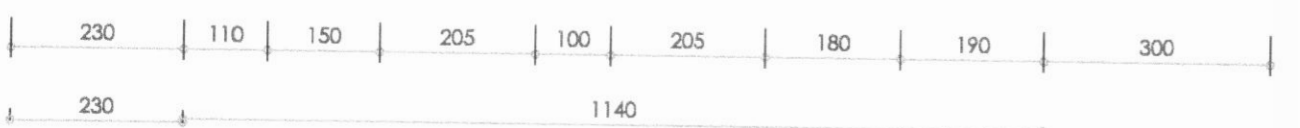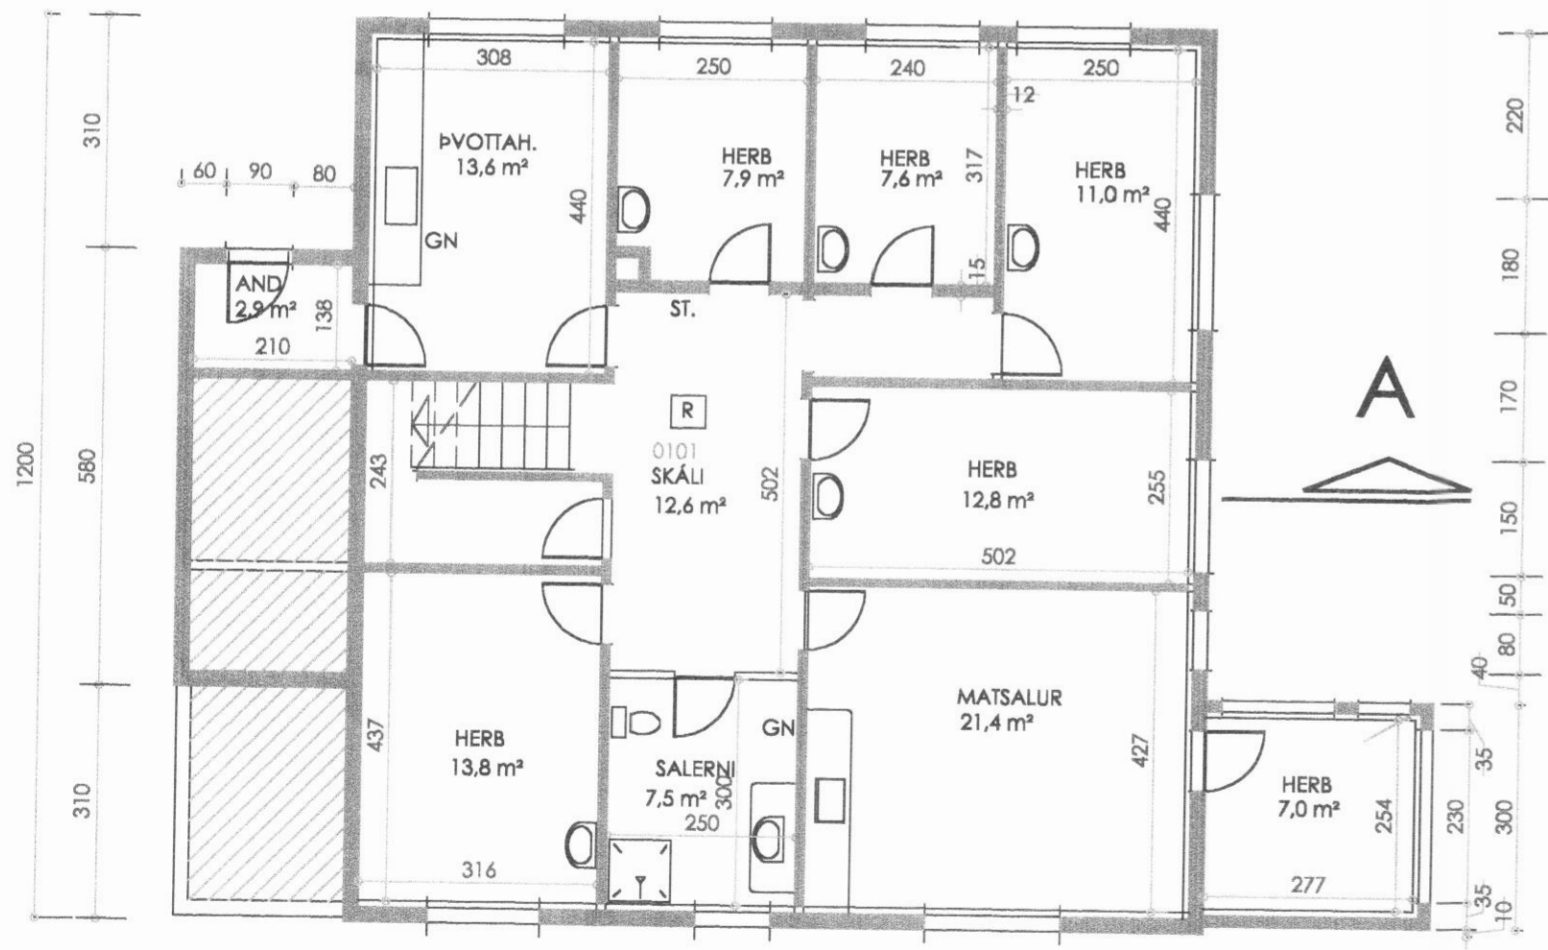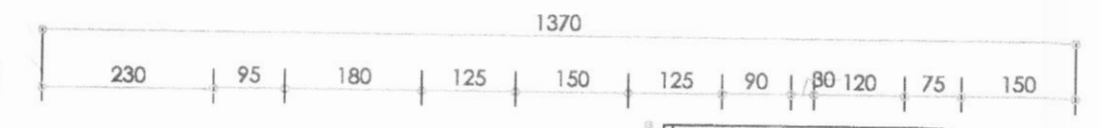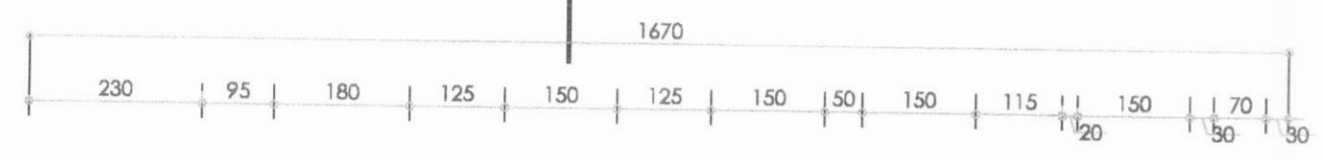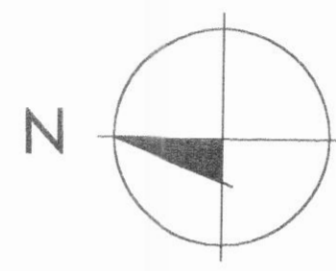

1. HÆÐ

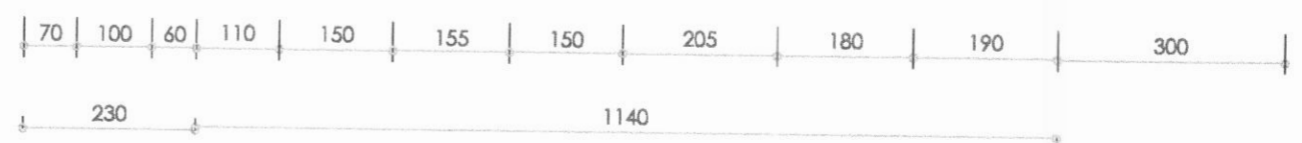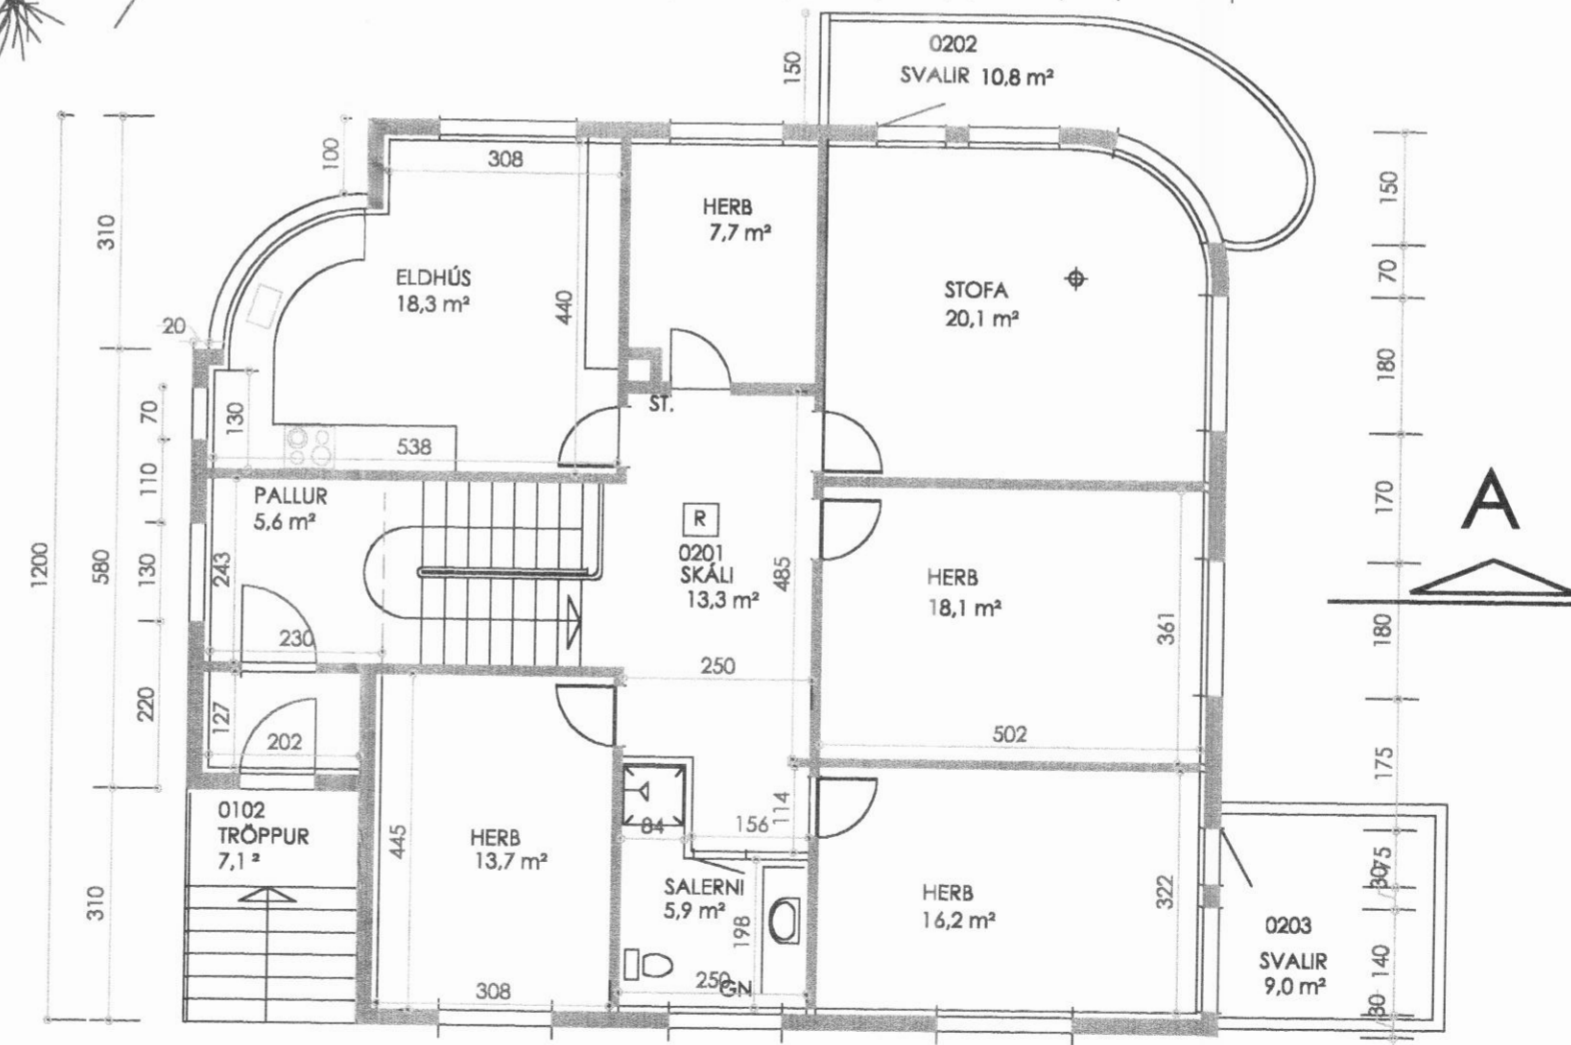

2. HÆÐ

SKÝRINGAR:

- R REYKSKYNJARI
- ST. SLÖKKVIÐÆKI
- LR. LOFTRÆSING
- G GEYMSLA
- R RAFM. INNTAK
- H + K INNTAK HEITT OG KALT
- GN GÓLFNIDURFALL

STÆRÐIR:

0101	149,5 m ²	#	384,5 m ²
0102	7,1 m ²	#	
0201	150,9 m ²	#	422,5 m ²
0202	10,8 m ²	#	
0203	9,0 m ²	#	
			807,0 m ²

MHL. 01

ÁRGERÐI DALVÍK

SAMKV. ELDRI TEIKN. OG MÆLINGU

ÁRGERÐI DALVÍK

DAGS: 20.07.1999

GRUNNMYND OG SNID MKV. 1 : 100

ARTIK

artik@simnet.is F.S. 895 - 9202,
TEIKNISTOFA S, 421 - 4122.

STEINAR GEIRDAL BYGGINGAFRÆÐINGUR B. F. I.
040138 3829 DRANGAVELLIR NR. 2 230 KEFLAVÍK

A02