


N A

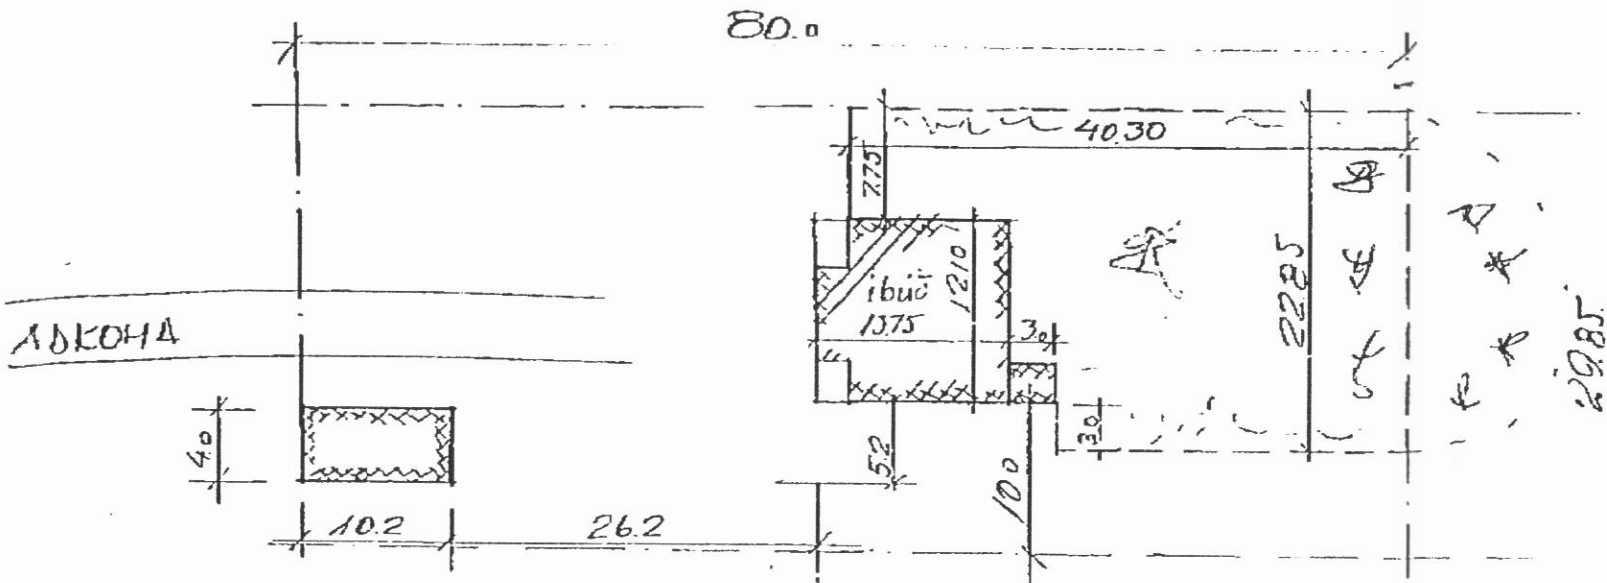

ÁRGERÐI - AFSTÖÐUMYND.

Löðamörk
800 x 2985 = 23880 m²

M. 1:500 d. 4/3 '96. Melt. Sv. St/As.