



SNID 1--1 M.1:20

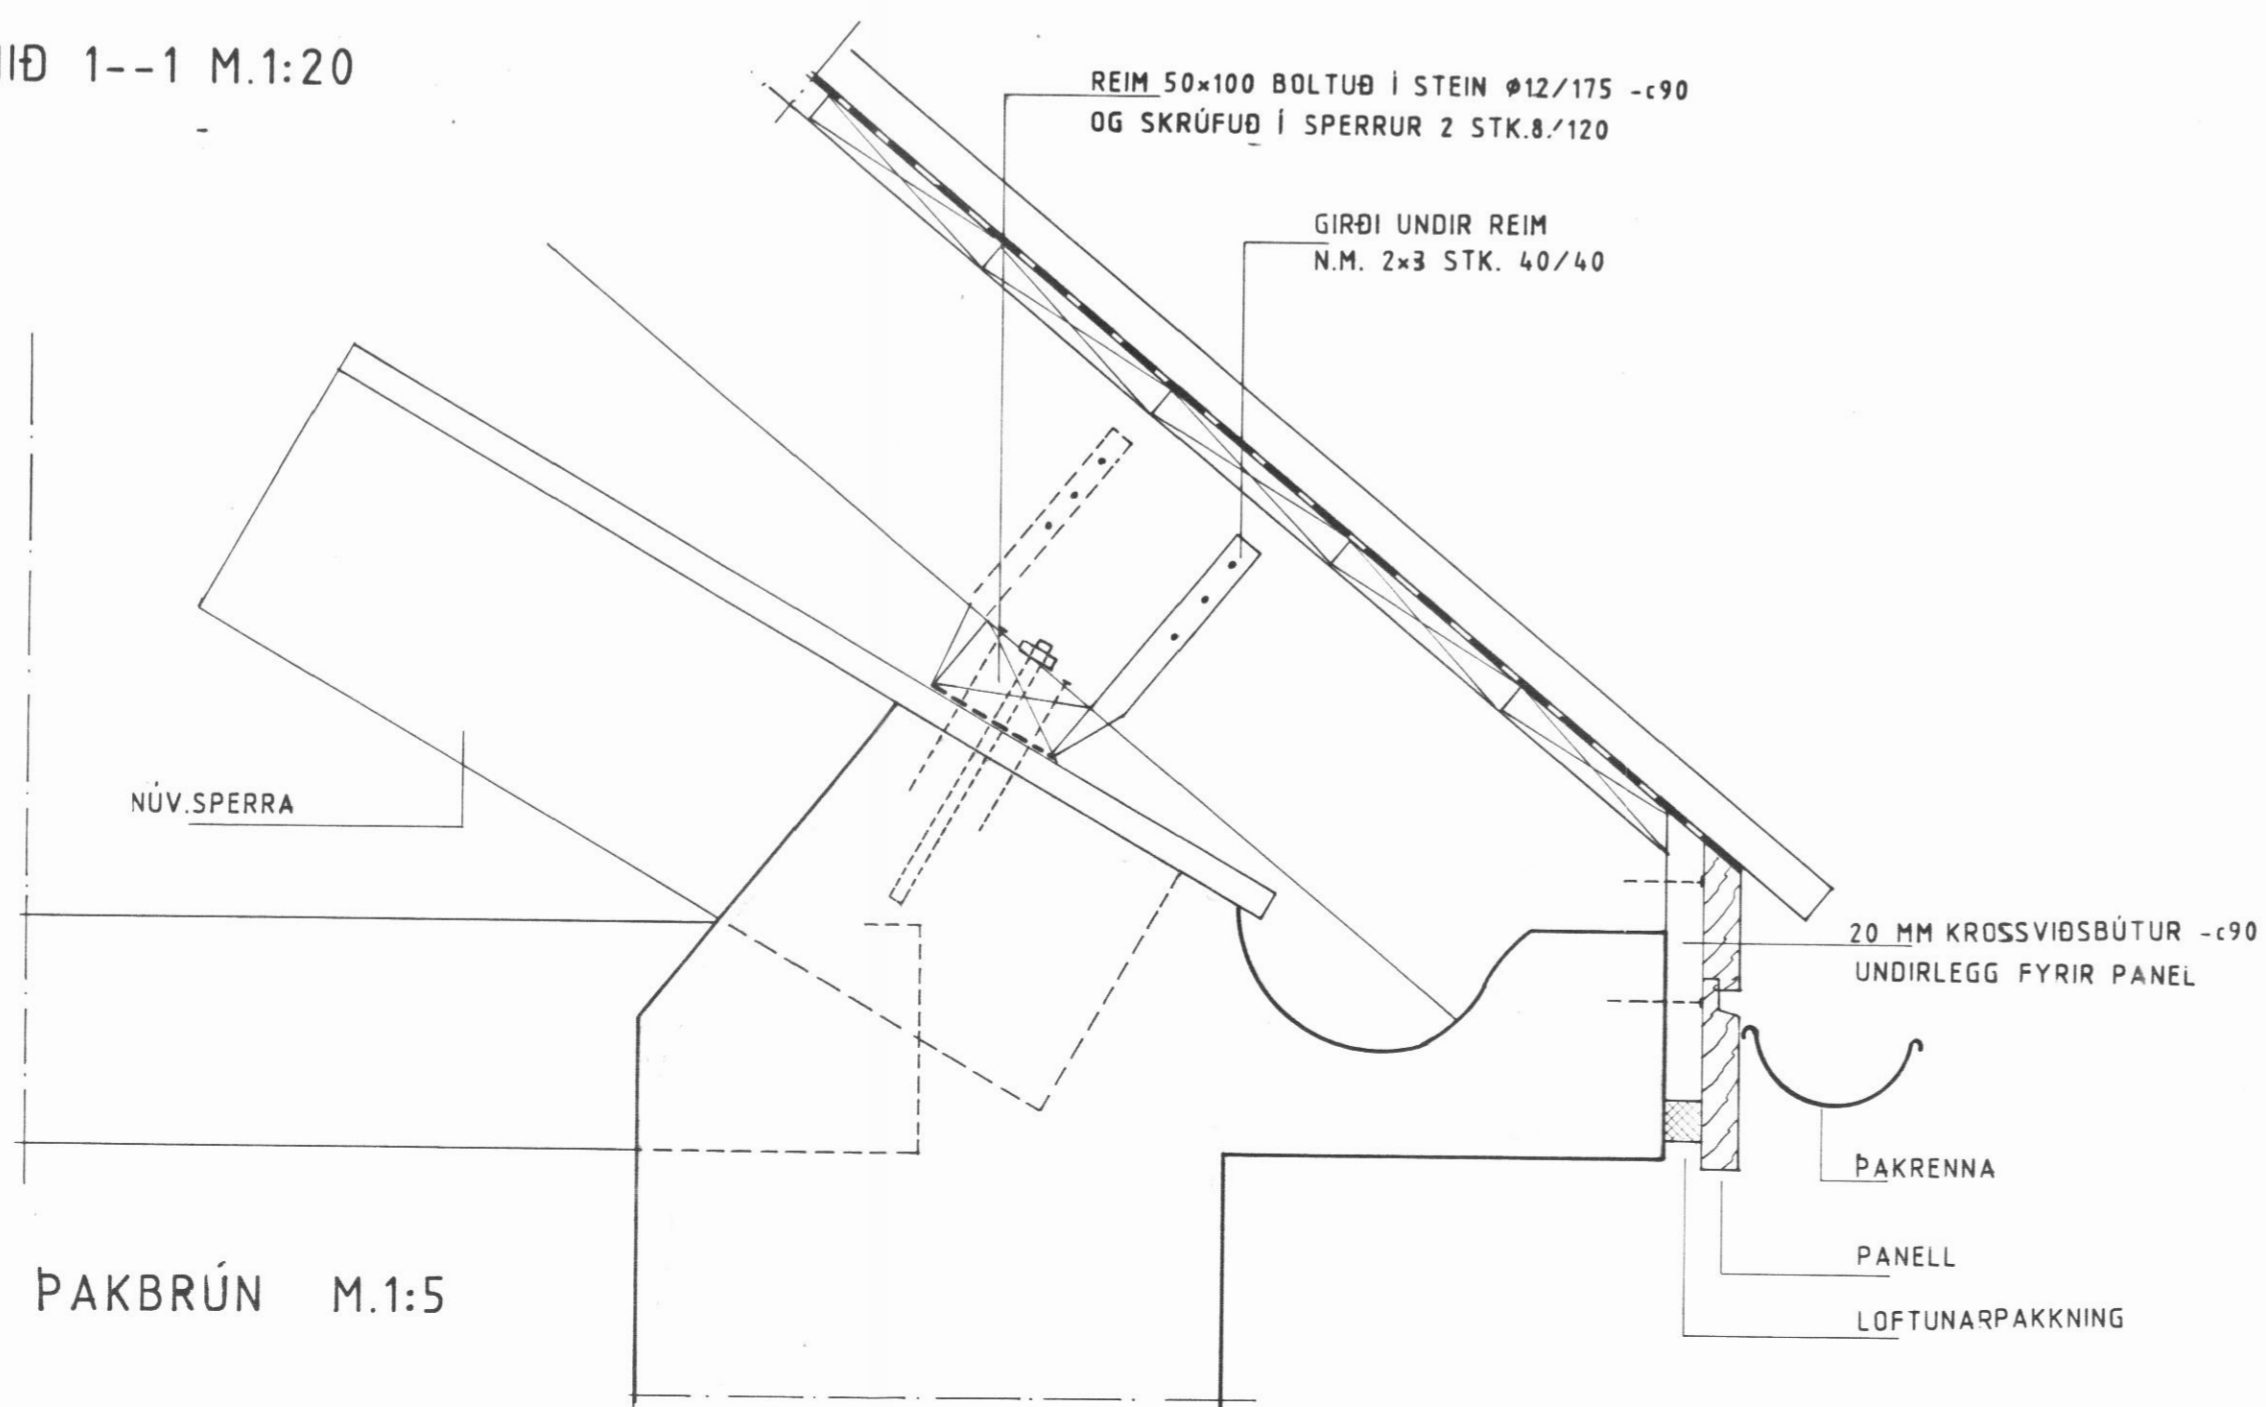

ÞAKBRÚN M.1:5

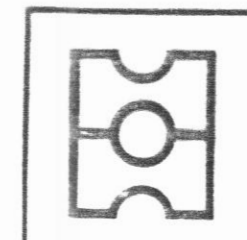

HÁLS SVARFAÐARDAL

HEITI SNID

DAGS. SEPT. 1995  
 MKV. 1:20 1:5  
 TEIKN. H.ÁG  
 VERK

K02

**ARKITEKTA- OG VERKFRÆDISTOFA HAUKS HF.**  
 KAUPANGI V/MÝRARVEG · 600 AKUREYRI · SÍMI 96-23202 · FAX 96-23233