
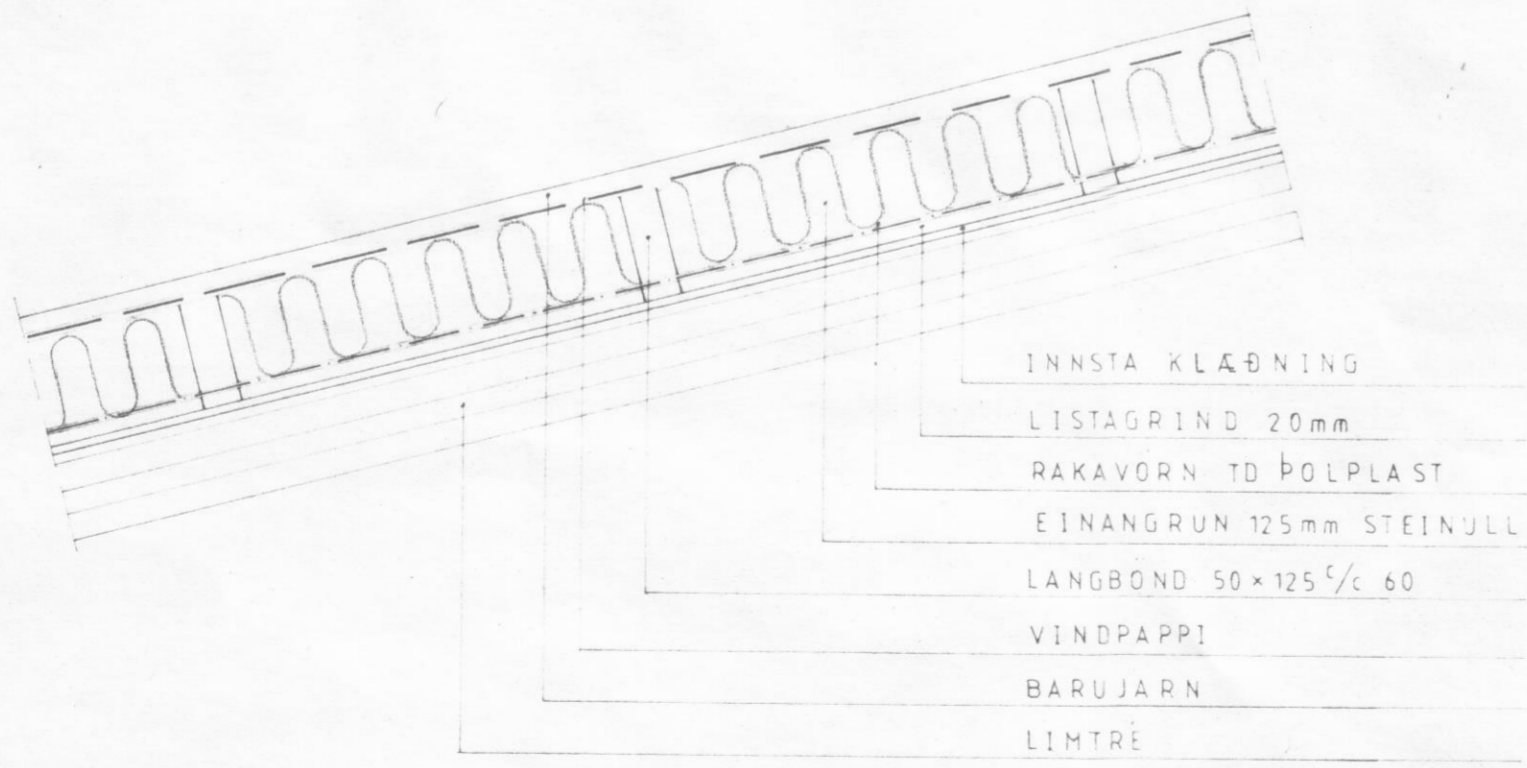
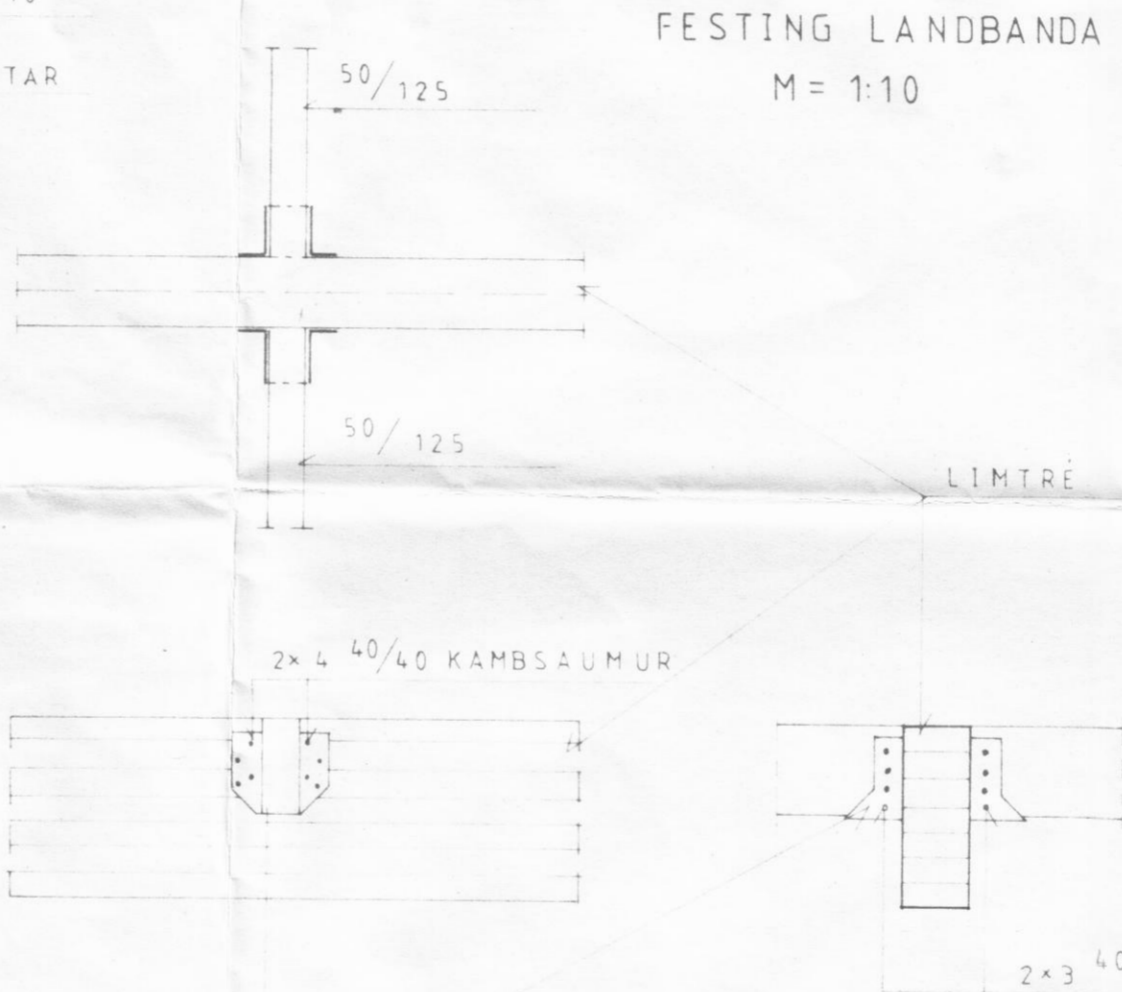
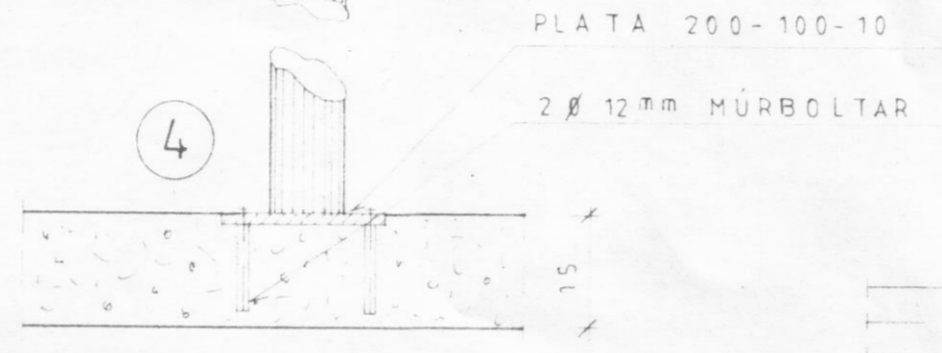
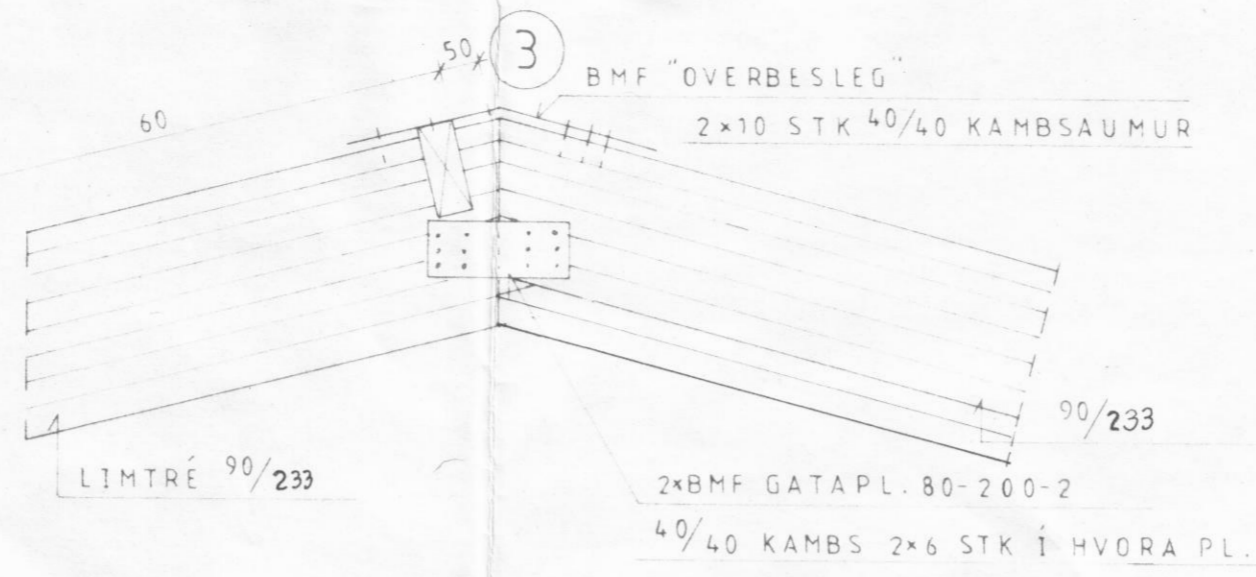
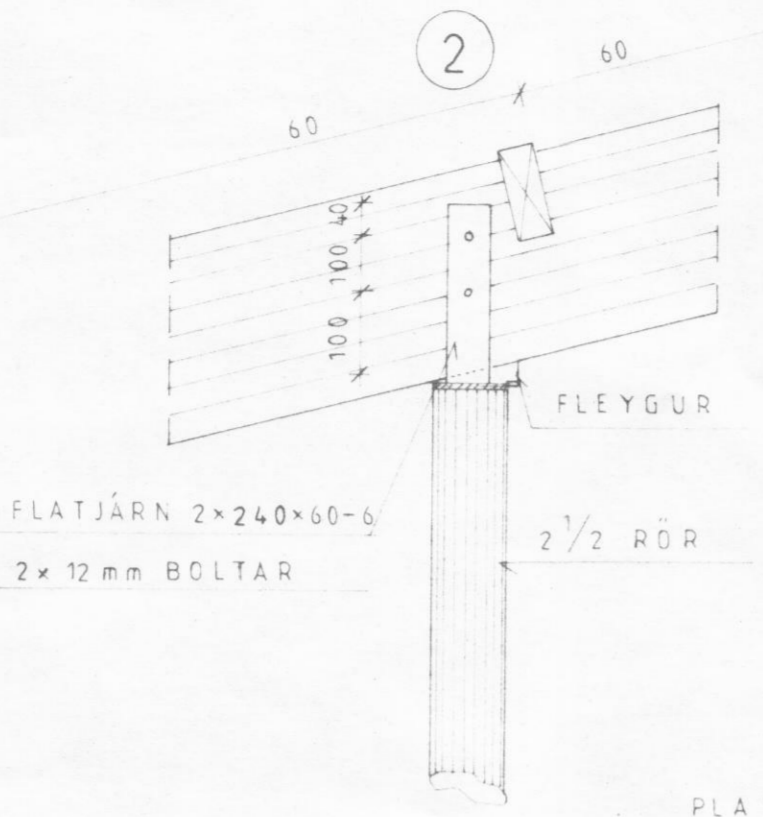


DEILI
M=1:10

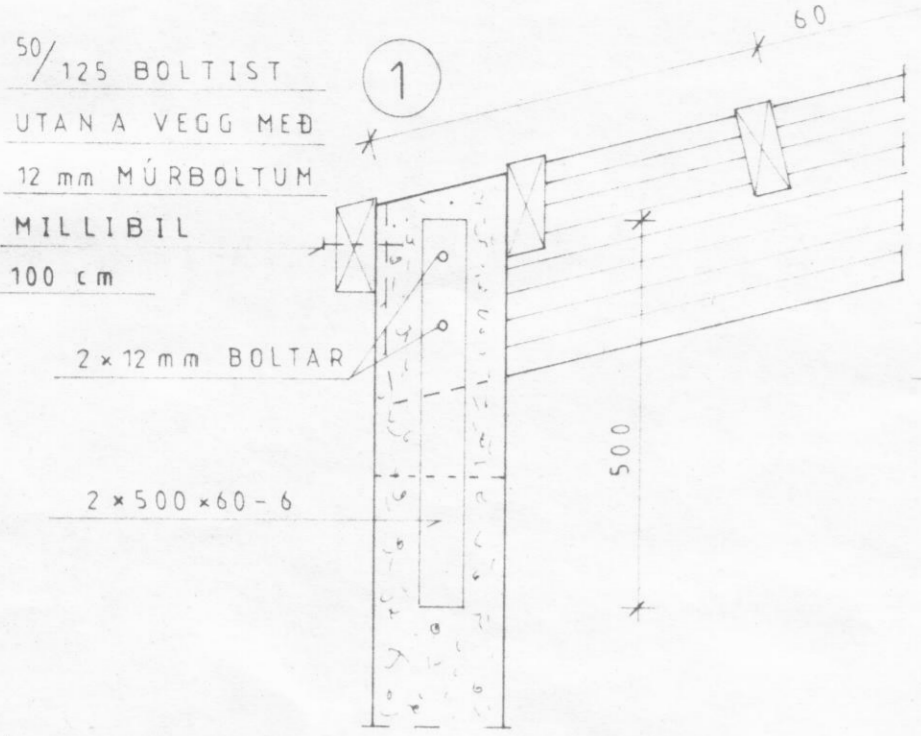

- INNSTA KLÆÐNING
- LISTAGRIND 20mm
- RAKAVÖRN TD ÞOLPLAST
- EINANGRUN 125mm STEINULL
- LANGBÖND 50x125^c/c 60
- VINDPAPPI
- BARUJARN
- LIMTRÉ

BMF BITASKÖR 51 x 105 mm
NOTA SKAL BMF NAGLA 40/40
14 STK Í HVERN SKÓ.

BL BYGGINGASTOFNUN LANDBUNADARINS
LAUGAVEGI 120, REYKJAVIK, SIMI 25444
Höll Dalvíkurhr. EY.

TEIKN NR 10-5507
BLAD NR B6
MÆLIKVARDI 1:10 1:20
DAGSETNING 02.06.89.
HANNAD SS

FJÓÐ: SNIÐ Í ÞAK. *Pjetur Sigvaldsson*