






VESTUR

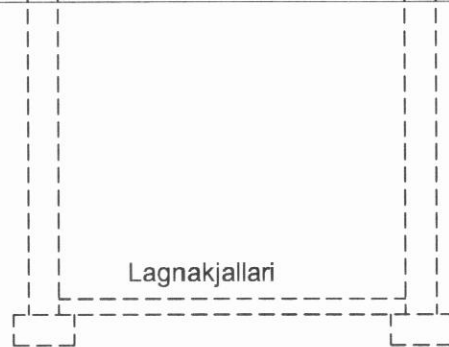

Lagnakjallari

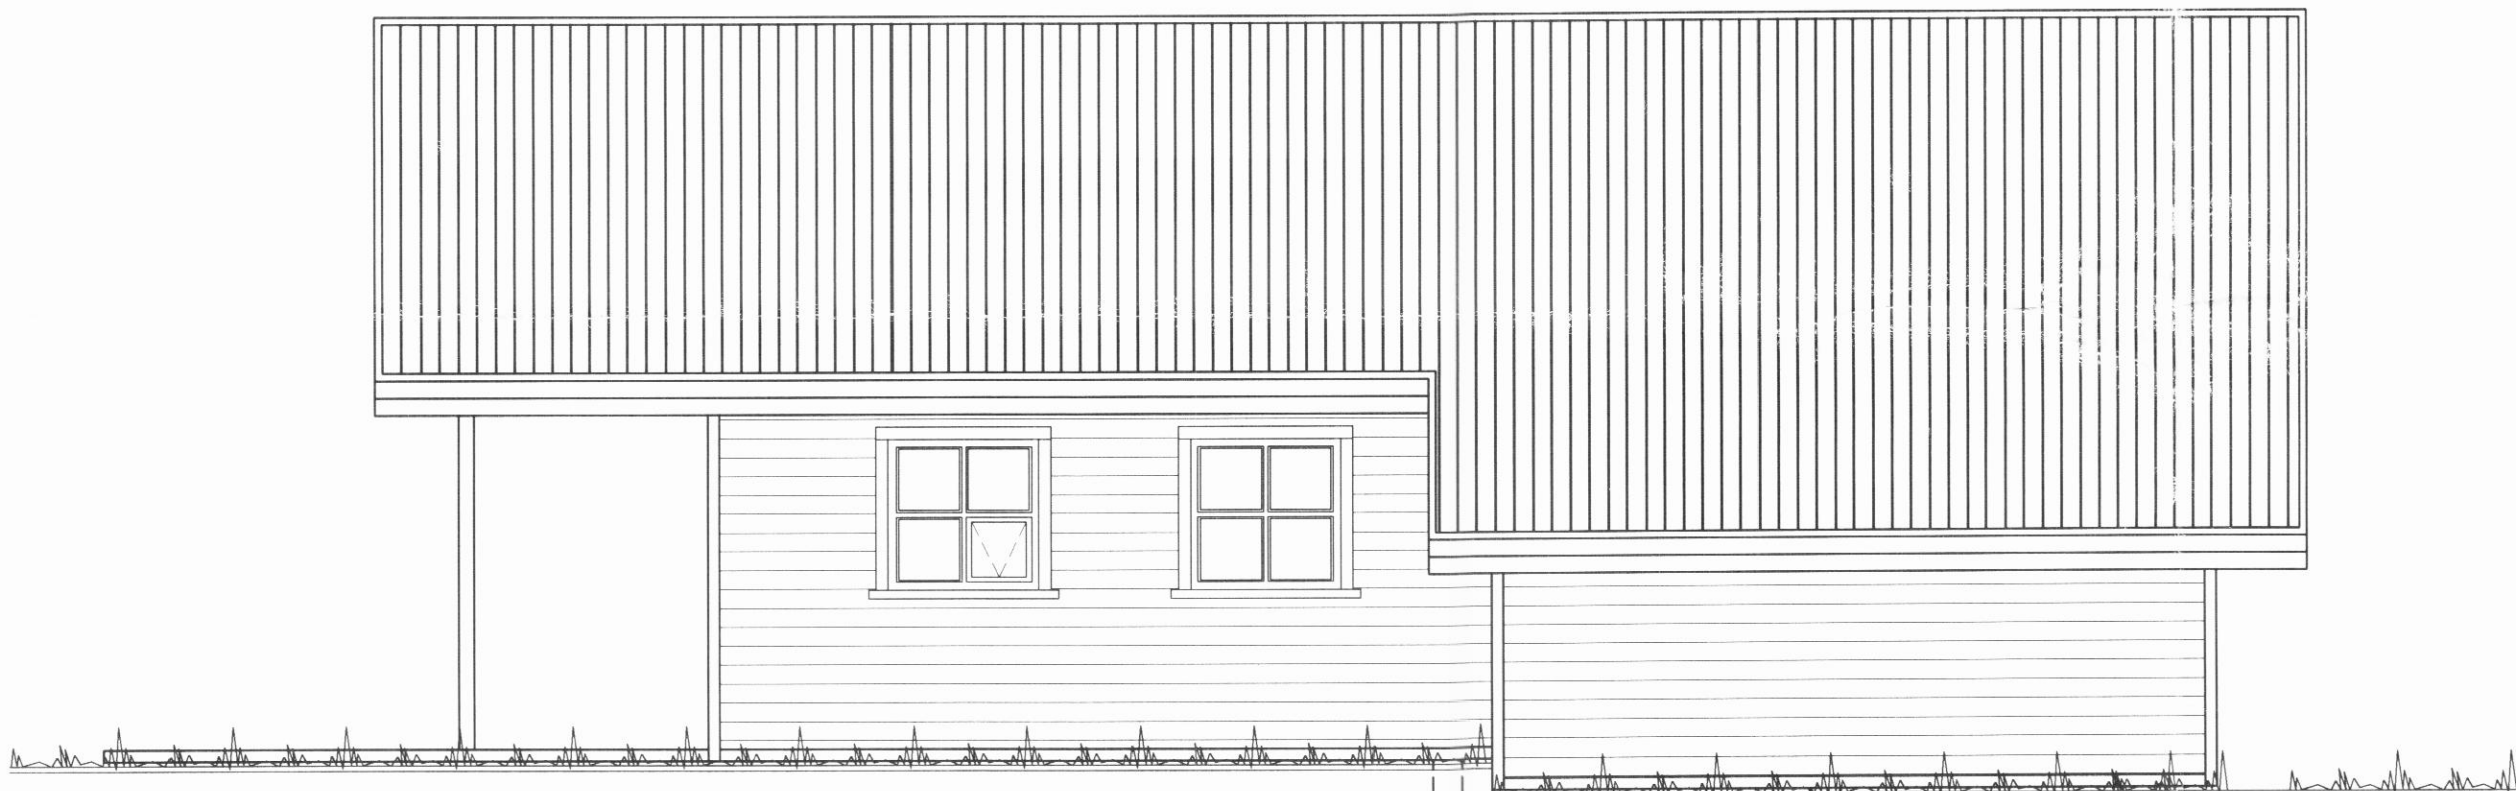

AUSTUR

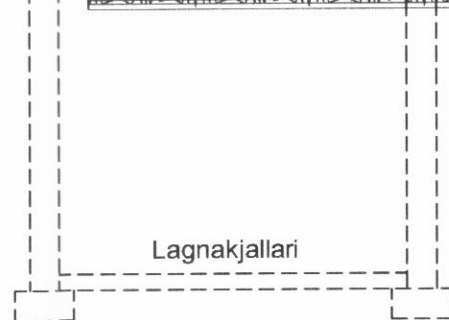

Lagnakjallari



NORÐUR



SUDUR



SNID Í HÚSID

BREYTINGAR:

Nr. 1: Lagnakjallari settur undir hluta hússins.

ÁRNI GUNNAR KRISTJÁNSSON FTFÍ
HELGAMAGRASTRÆTI 22 600 AKUREYRI S: 462 2022, GSM: 898 3333, kt.: 231161-3849
HM-22 ehf. kt.: 570107-0700, netfang: hm22@est.is

VERKHEITI				ÍBÚÐARHÚS AÐ HRAFNSSSTÖÐUM DALVÍKURBYGGÐ			
HEITI TEIKNINGAR				ÚTLIT OG SNID			
HANNAD				VERK NR. A07-021			
BREYTT				TEIKNING NR. 102			
ÁGK	ÁGK	YFIRFARID	DAGS	12. júlí 2007	KVARDI	1:50	
30. okt. 2007 ¹							