



SUGUR

2000

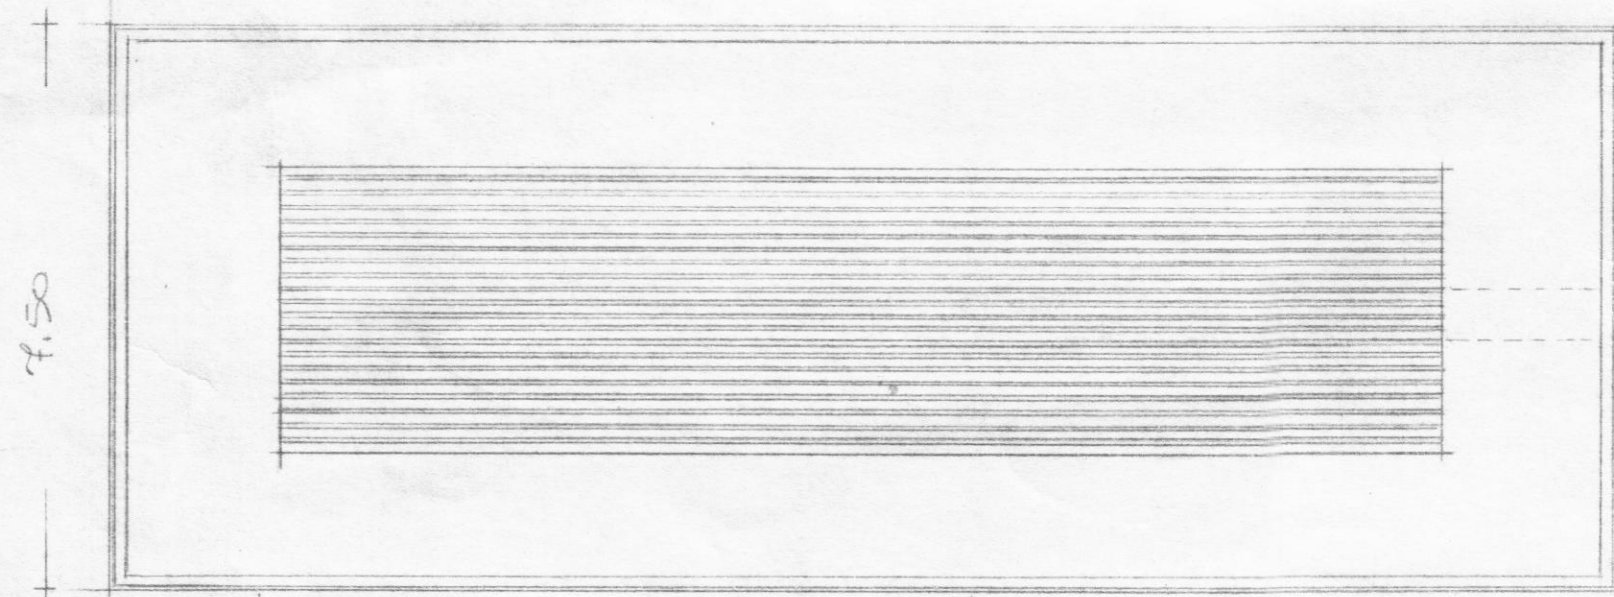


7.50

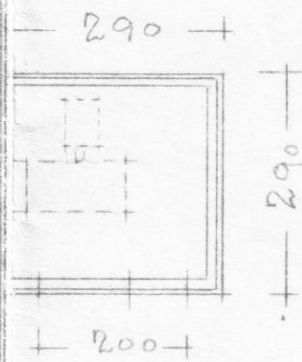

290

290

200

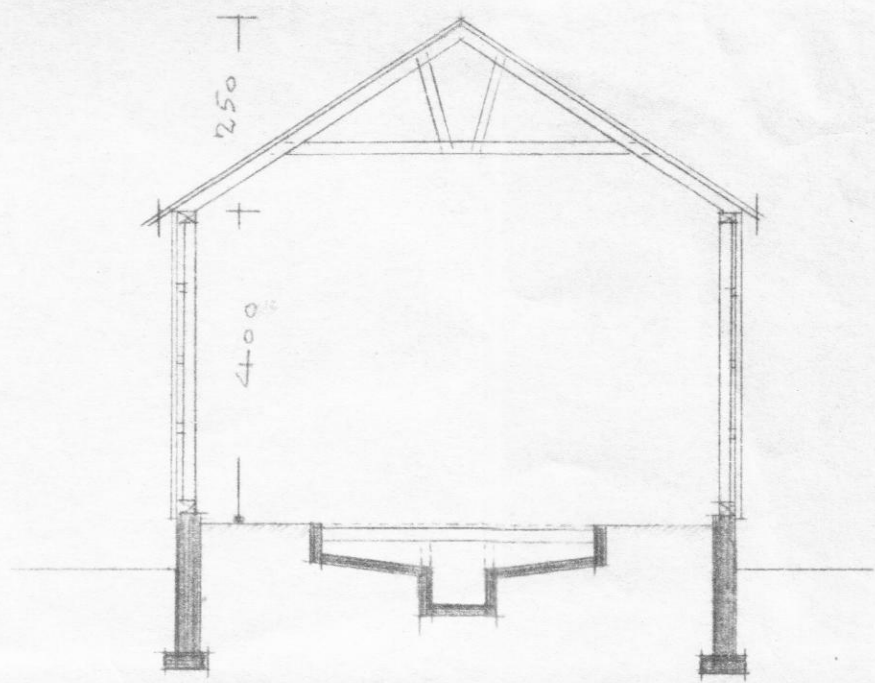

250

400

FJÖS SIGAR



Bärujärnsblada i Midskott
Valvicsurhrepsti

Samf. *Arvumum Sigurðsson byggisframt.*

M. 1:100

8/4 '64

Snorri Snitmand