
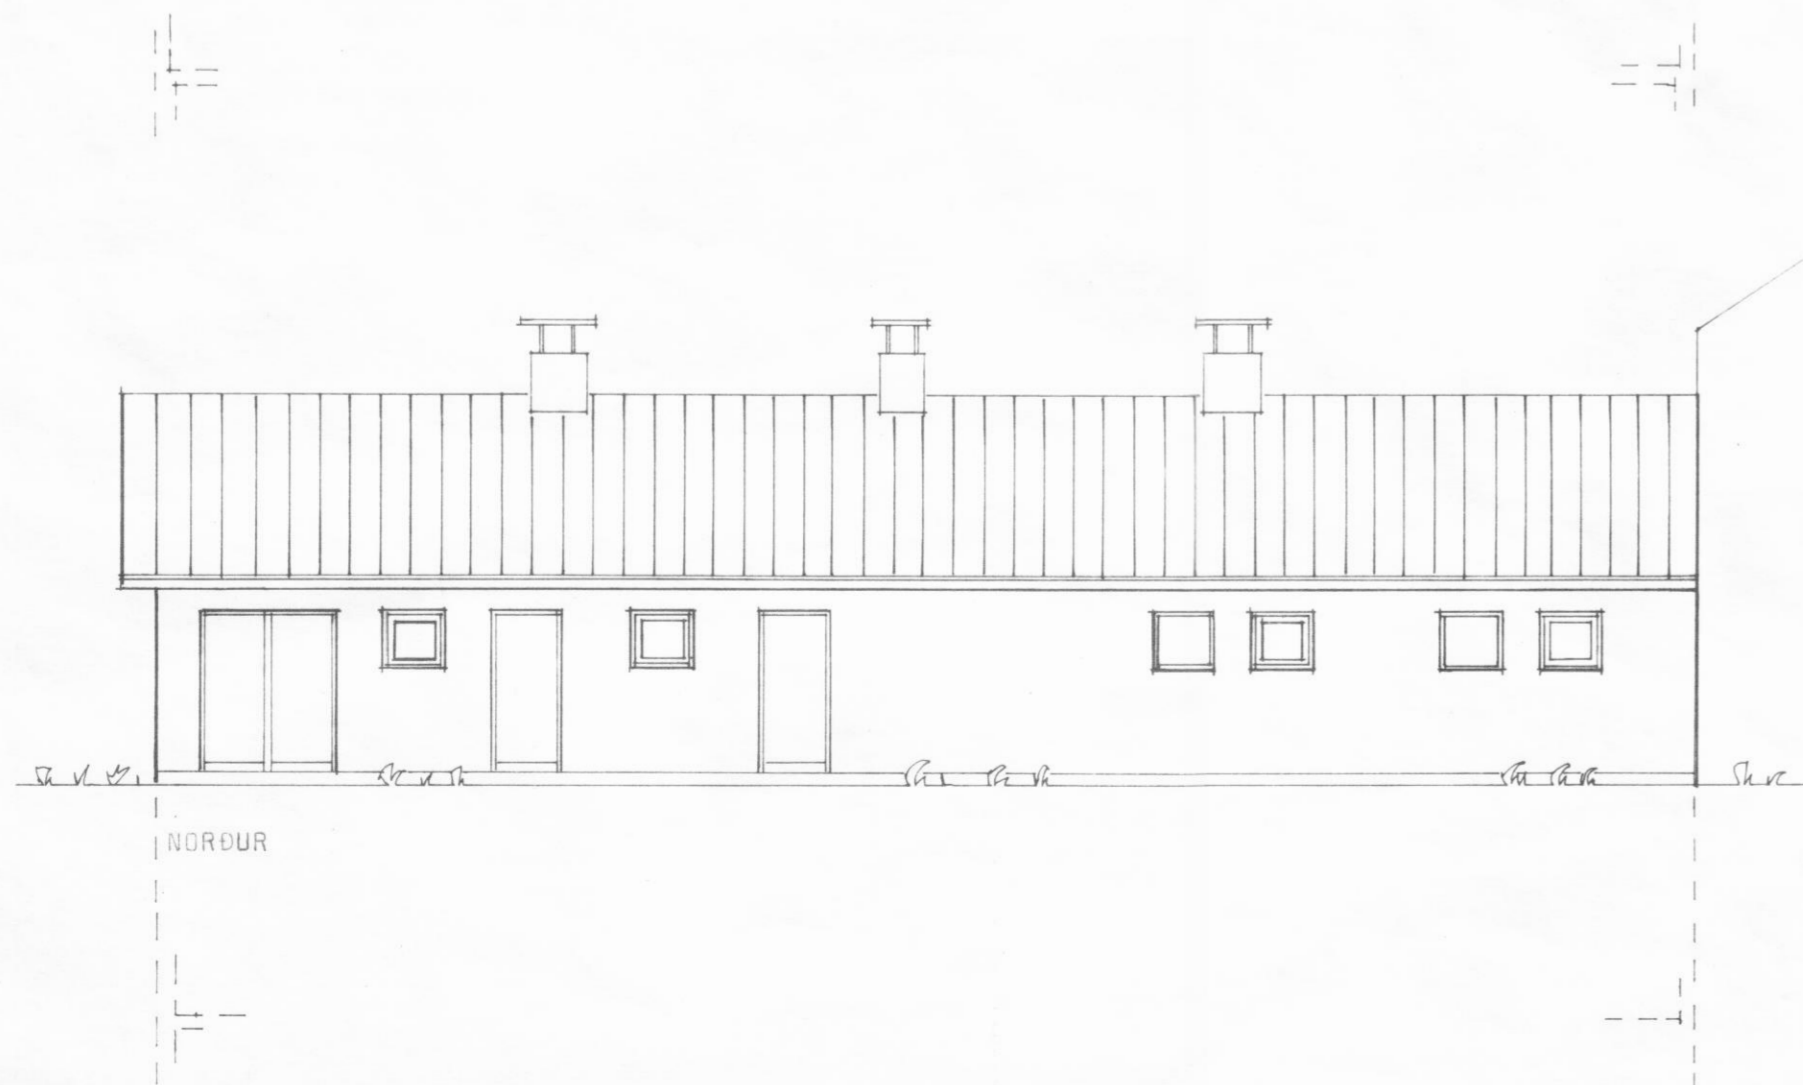
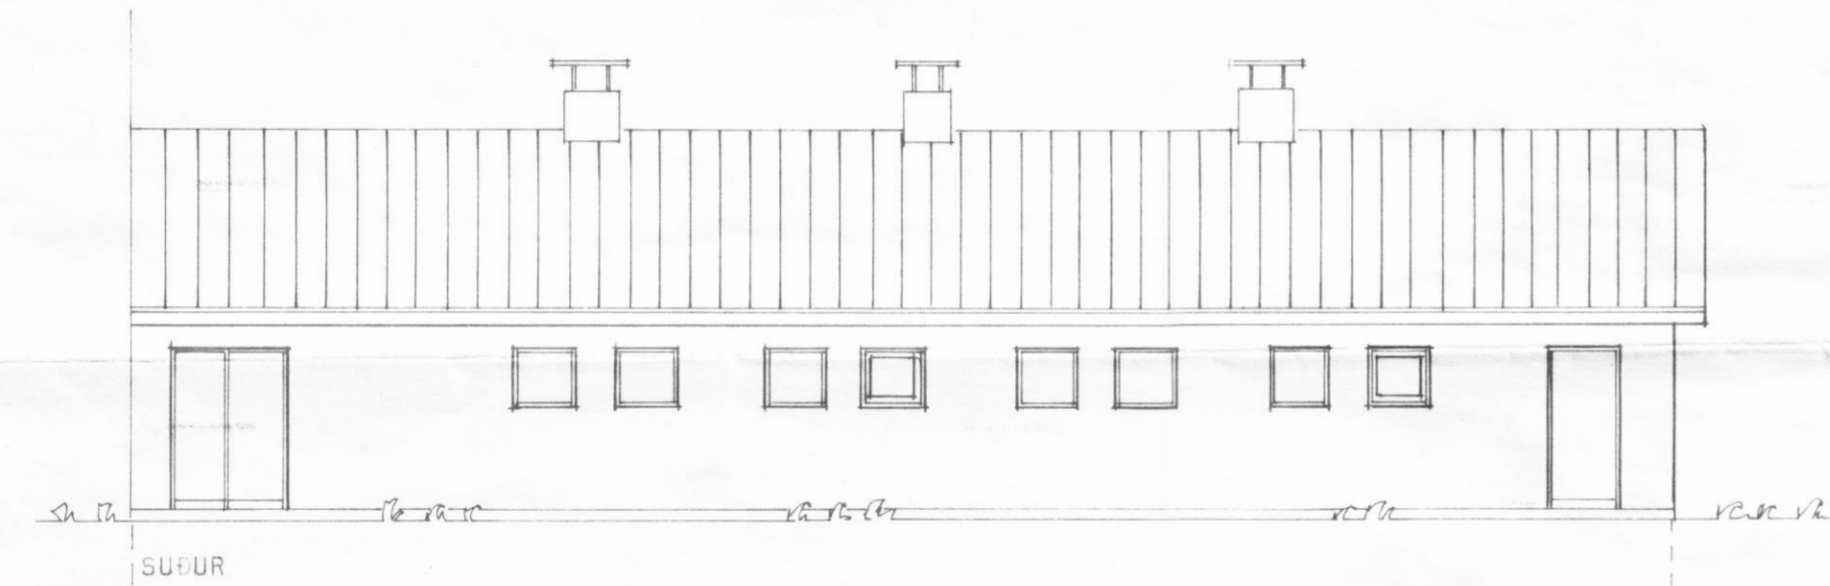



nýtt fjóe  
Afstöðumynd 1:500

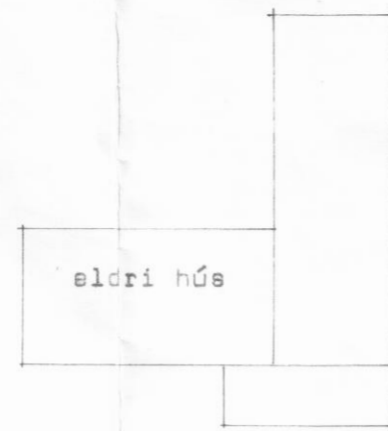

Lausleg byggingarlýsing:

- Þek:** Þérujárn BG 24  
 Þakpappi (öndunarpappi)  
 Langbönd  
 sperrur  
 Einangrun a.m.k. 125 mm steinull  
 Rakaserra (álpappír eða plastdúkur)  
 Innsta klæðning (t.d. rakapölnar spónaplötur) a.m.k. 9 mm
- Veggir:** Steinsteypa 180 mm, sandsementkústuð utan, einangruð a.m.k. 63 mm plást, múrhúðun 20 mm. í net.
- Kjallari:** 200 - 230 mm steinsteypa, sandsementkústuð utan og innan
- Gluggar:** Tvöfalt einangrunargler

*Samþ  
7/6 '90*

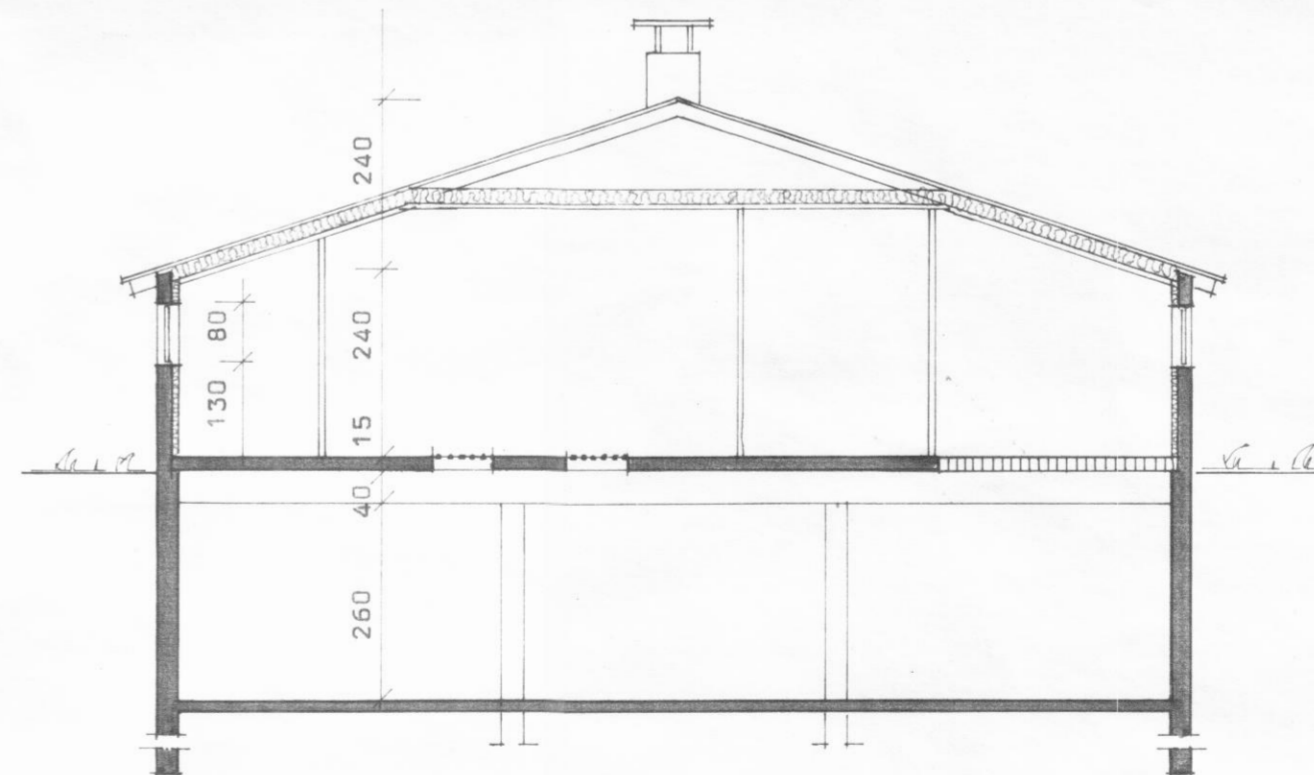

SNID A - A

*Málfríður Kristiansdóttir*