



SNID A-A
M=1:50

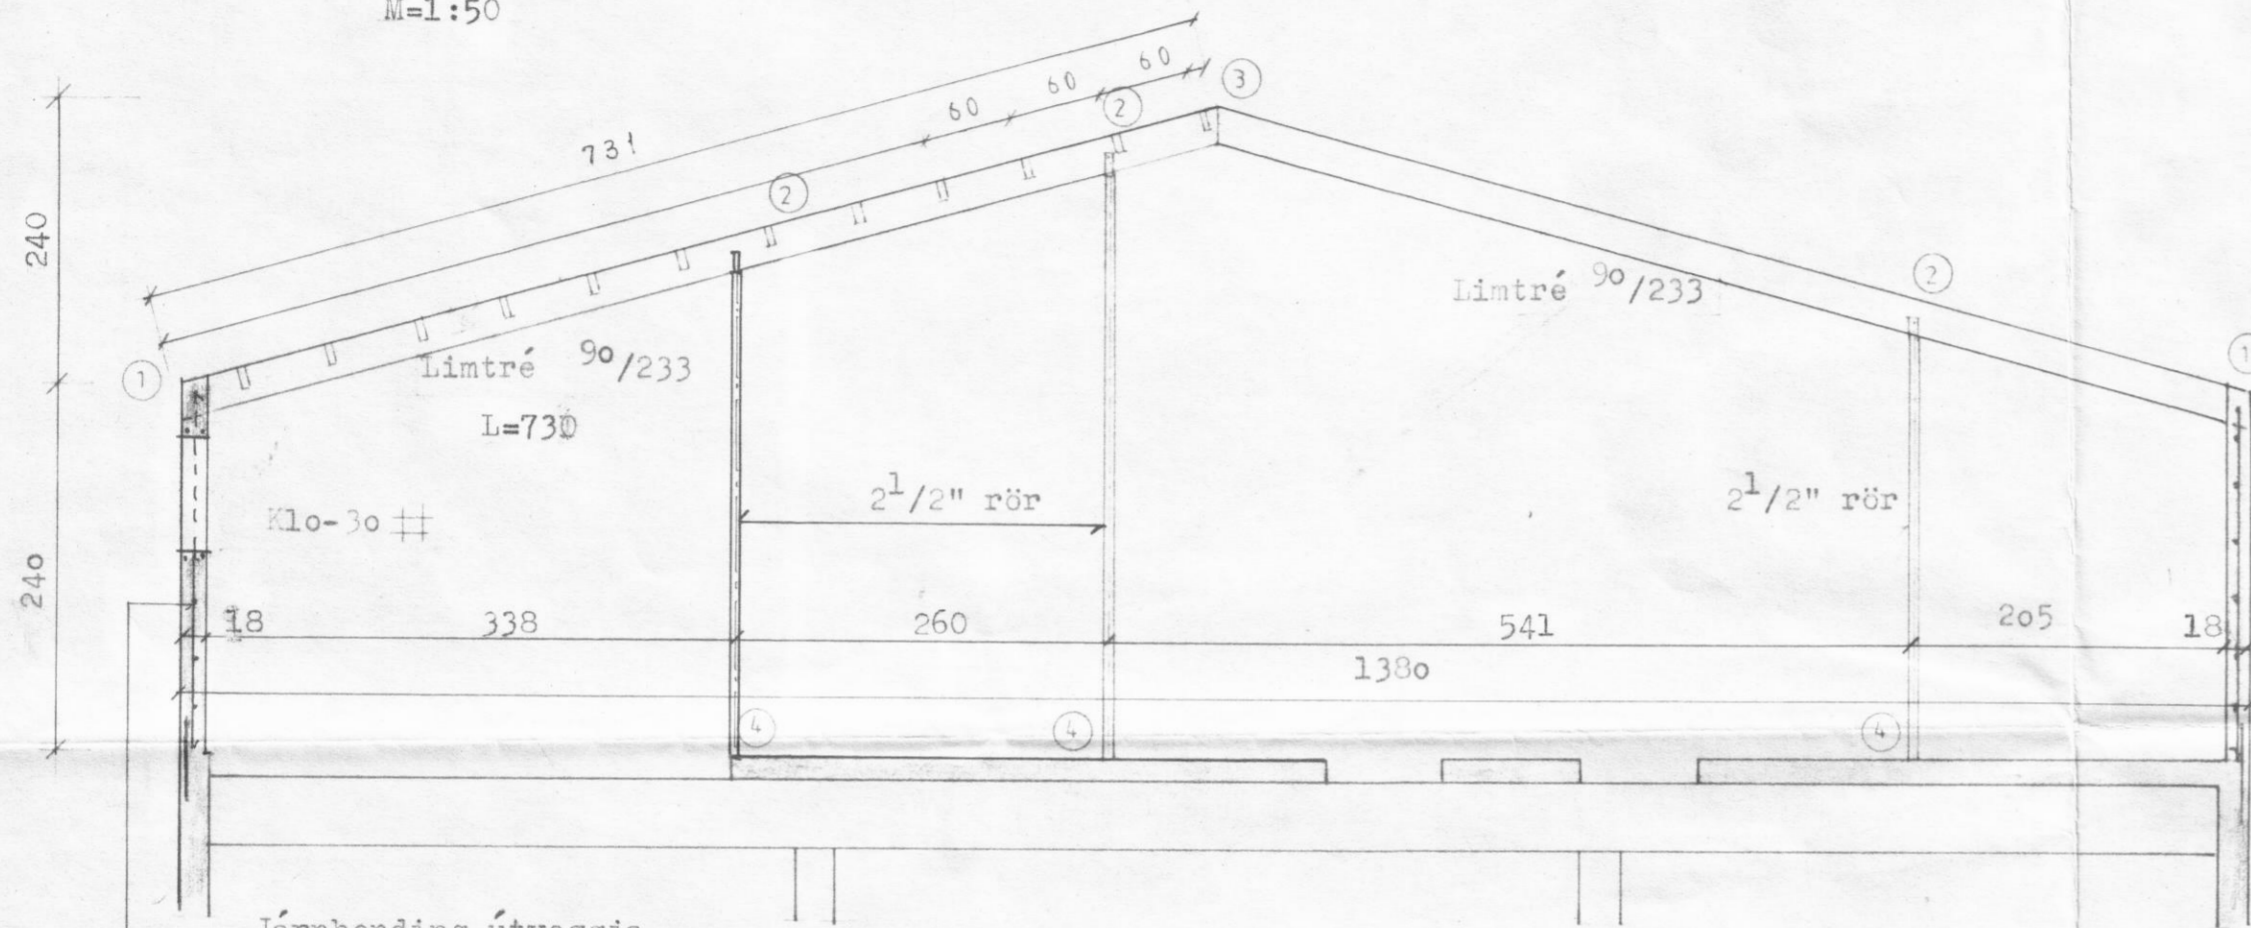

Járnbinding útveggja.
K10-30 # og auk þess
2K10-um múrop.

GRUNNMYND AF ÞAKI
M=1:100

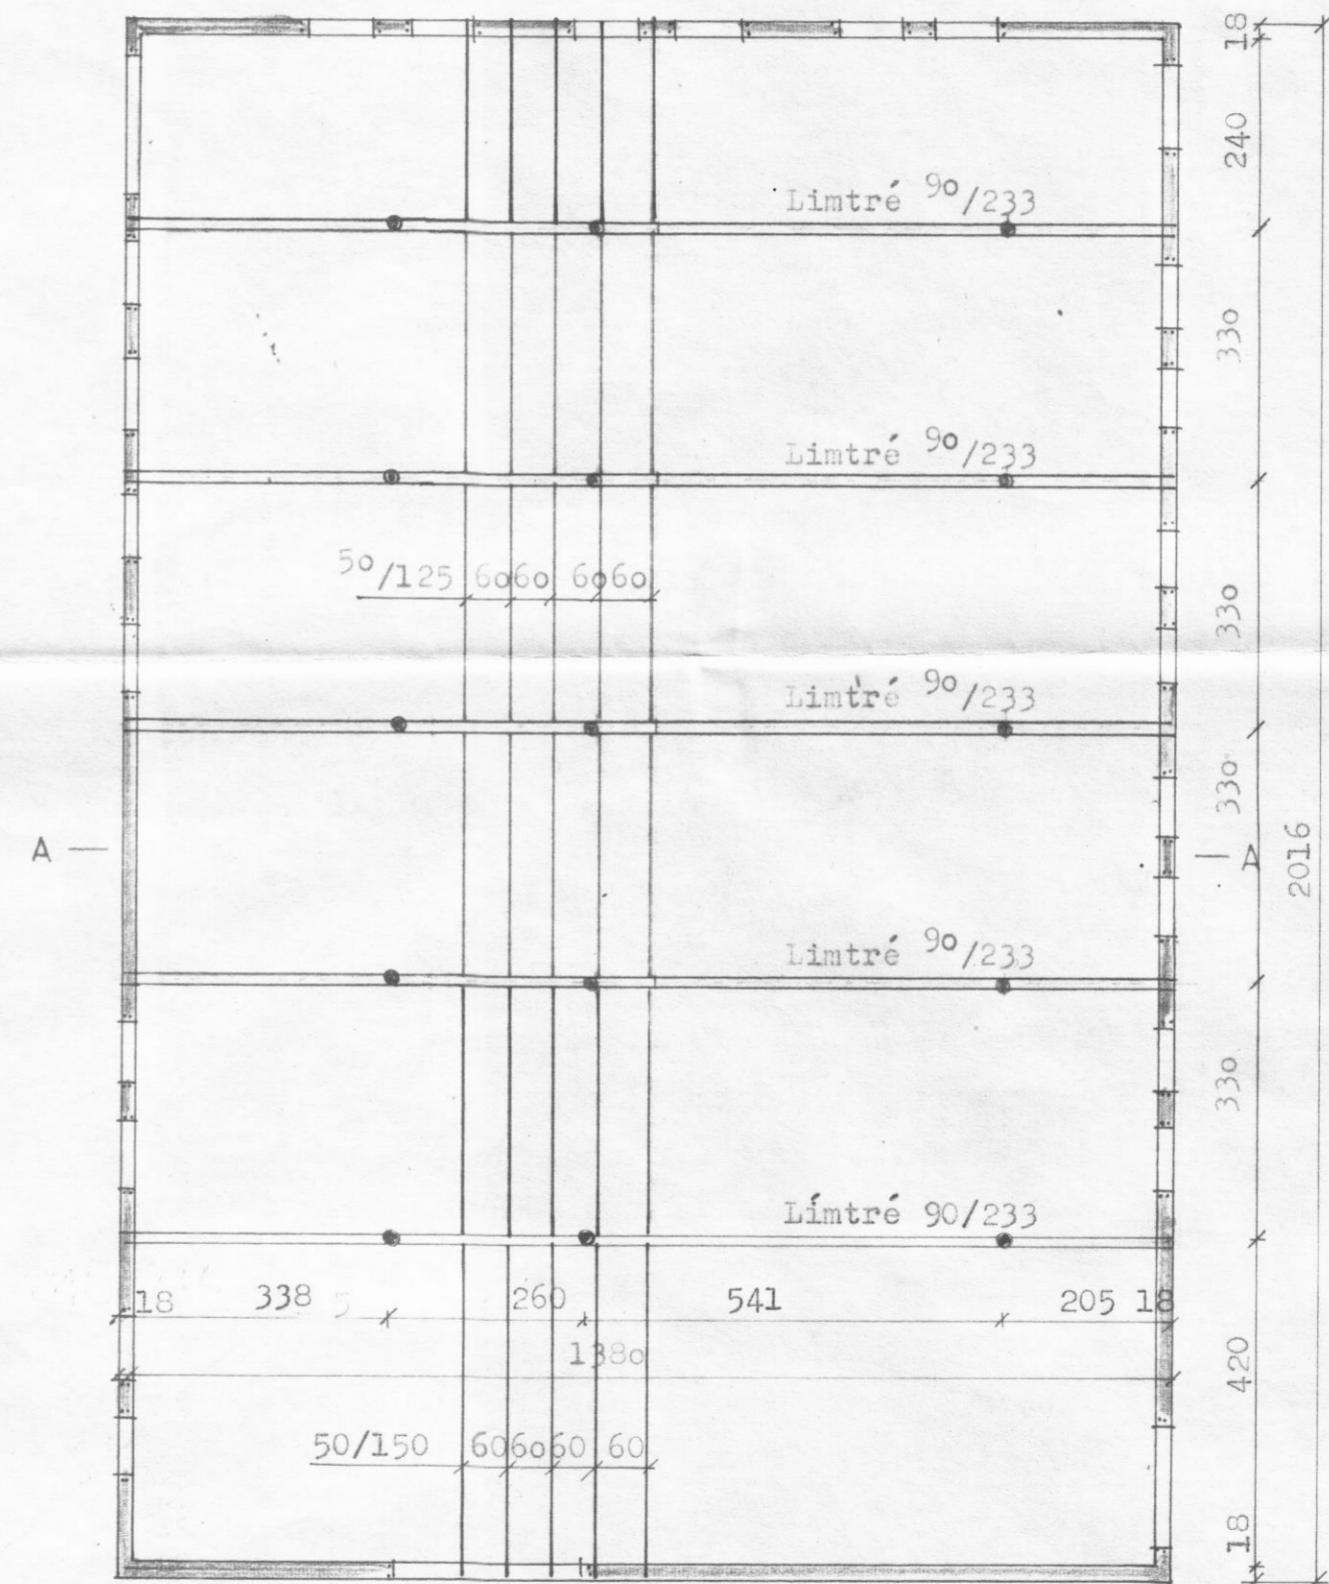

BL BYGGINGASTOFNUN LANDBUNADARINS
LAUGAVEGI 120, REYKJAVÍK, SÍMI 25444
GRUND, Svarfaðardalshreppi. Ey.
FJÓÐ: Grunnmynd, 1-versið.

TEIKN NR 10-5531
BLAD NR B6
MÆLIKVARDI 1:50
DAGSETNING 23.04.1990.
HANNAD 88