



5 Frágangur þaks og glugga
201 Lóðrétt deili

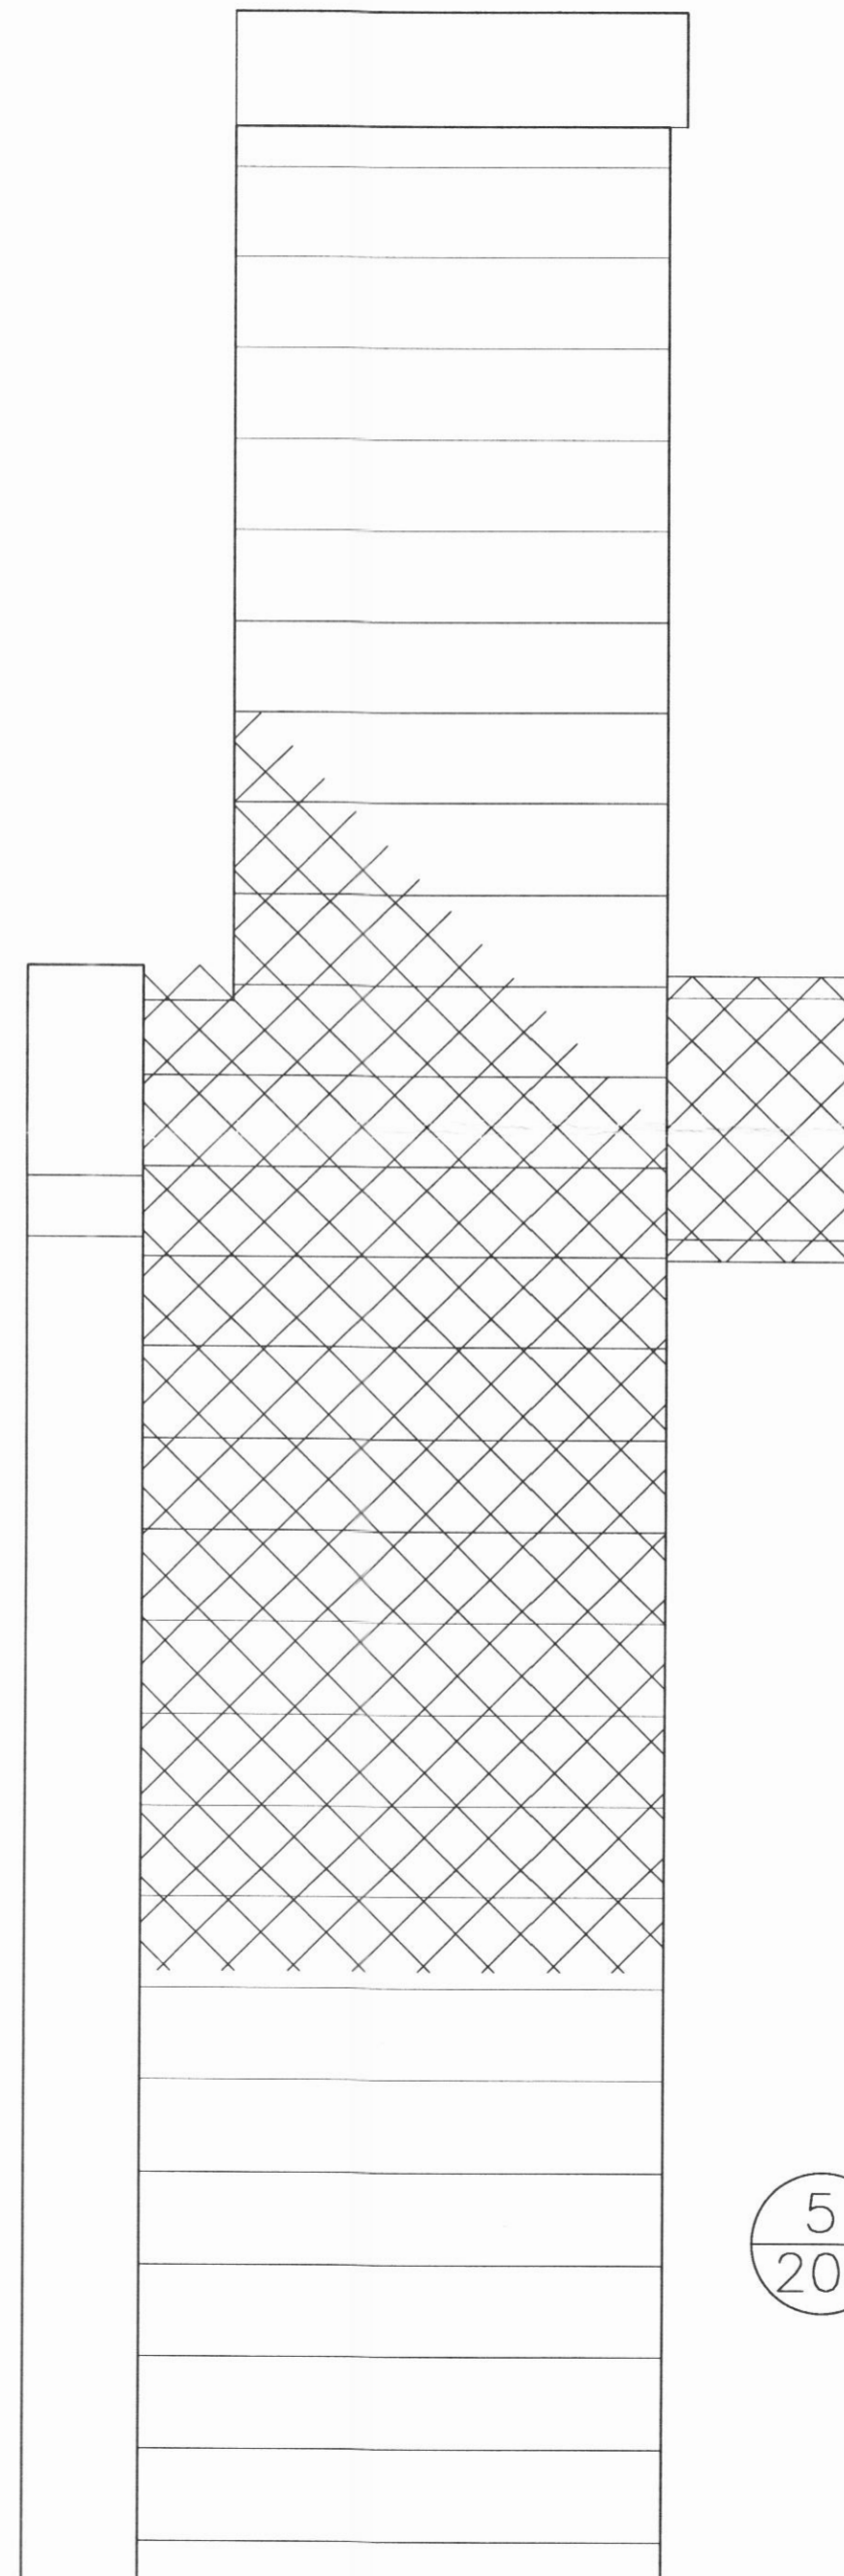

C:
B:
A:
BREYTINGAR: DAGS:

LYKILMYND:

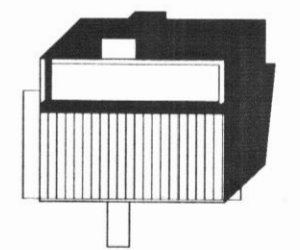

ADALUPPDRÁTTUR



VERK:

SUMARHÚS, SKRIDA Í LANDI GRAFAR
SVARFADARDAL
SÉRHLUTAR LÓDRÉTTIR

VERK: Svar 0520

KVARDI: 1:5 TEIKNAD: JPP

DAGS: 22.06.2005 SKRÁ: 0520 Grunnar.dwg

ÚTI INNI

ARKITEKTAR

ÞINGHOLTSSTRÆTI 27 101 REYKJAVÍK
SÍMAR 5527660 & 5627660 FAX 5527661
NETFANG ui@ui.is
VEFFANG http://www.ui.is

BALDUR Ó. SVAVARSSON ARKITEKTAR FAI
120357-5149

JÓN ÞÓR ÞORVALDSSON ARKITEKTAR FAI
021256-7579

TEIKNINGANR: 304 BREYTING:

5
201

