




SNEIDING A 1:100

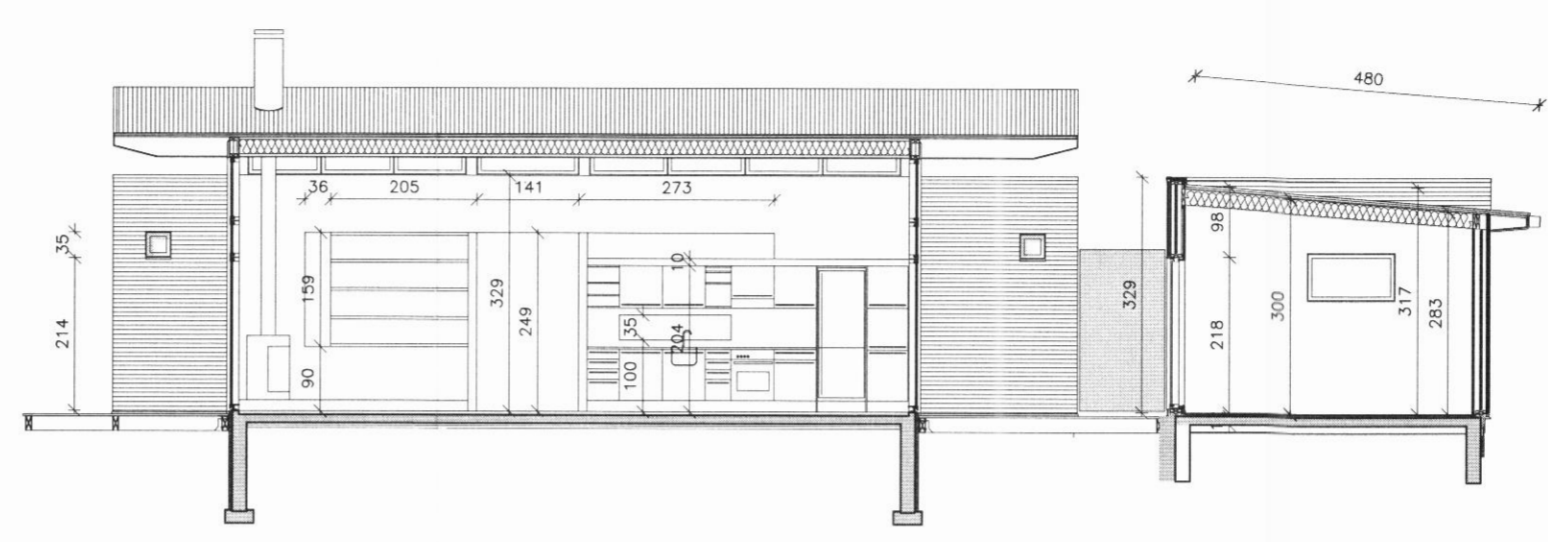

SNEIDING C 1:100

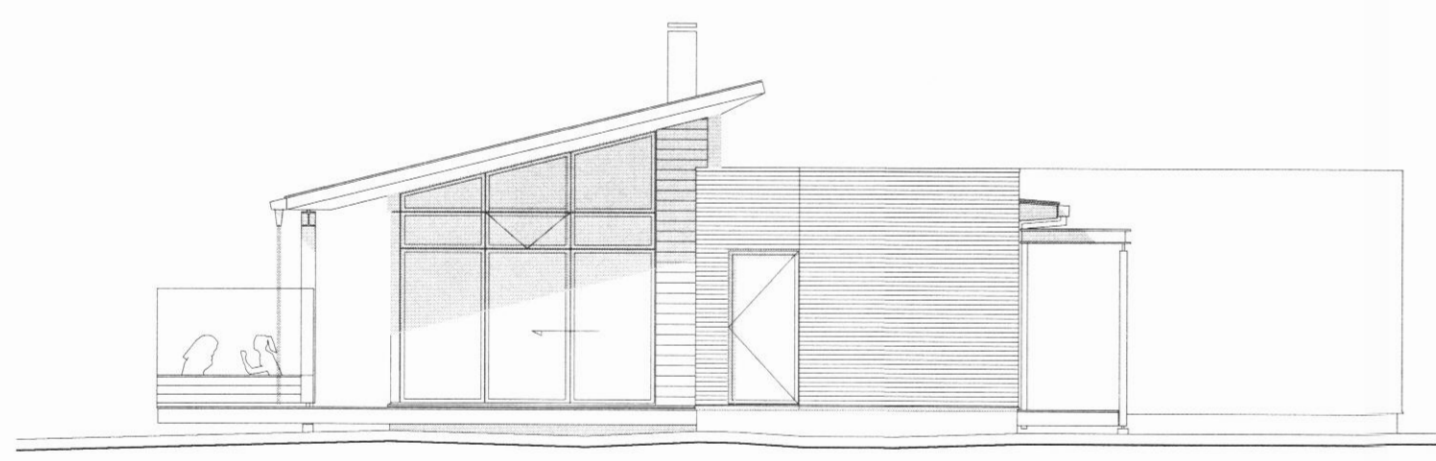


SNEIDING B 1:100

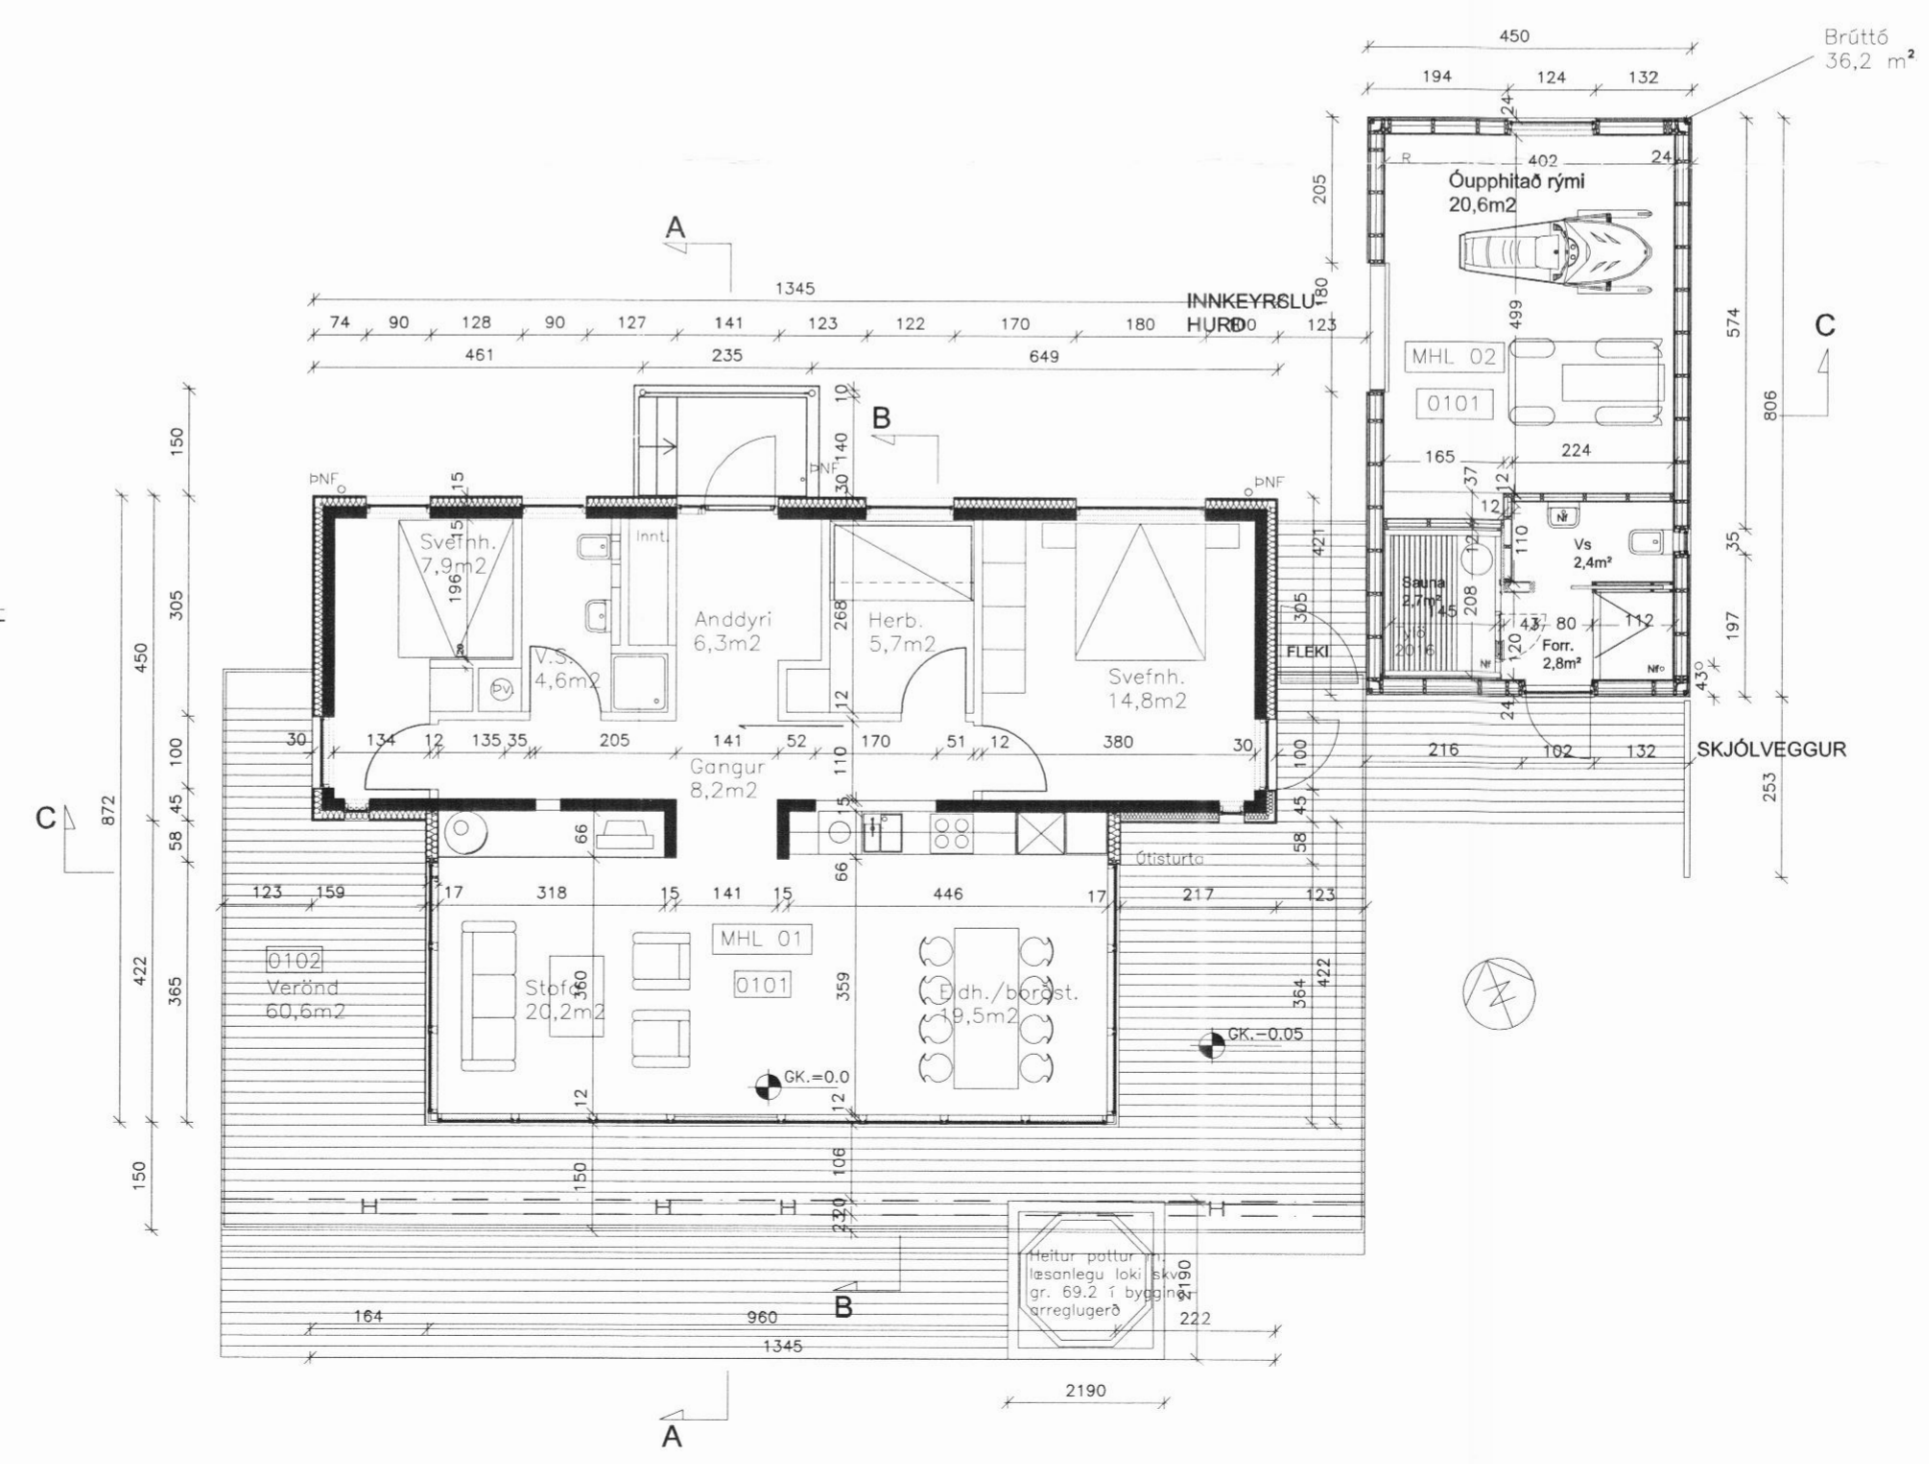

GRUNNMYND 1:100

C:
B:
A:
BREYTINGAR: _____ DAGS: _____

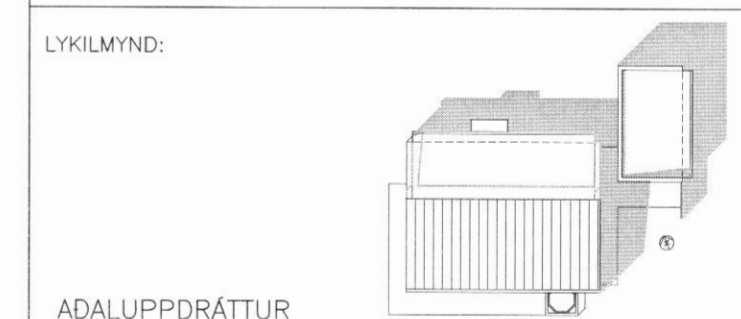

VERK: SUMARHÚS, SKRÍÐA Í LANDI GRAFAR SVARFADARDAL GRUNNMYND, SNEIDINGAR

VERK: Svar 0924
KVARDI: 1:100 TEIKNAD: JBB
DAGS: 10.01.2010 SKRÁ: grunnur.dwg

ÚTI INNI

ARKITEKTAR

ÞINGHOLTSSTRÆTI 27 101 REYKJAVÍK
SÍMAR 5527660 & 5627660 FAX 5527661
NETFANG: ui@ui.is
VEFFANG: http://www.ui.is

BALDUR Ó. SVAVARSSON ARKITEKTAR FAI
120357-5149

JÓN ÞÓR ÞORVALDSSON ARKITEKTAR FAI
021256-7579

TEIKNINGANR: **101** BREYTING: _____