



NORDURHLID

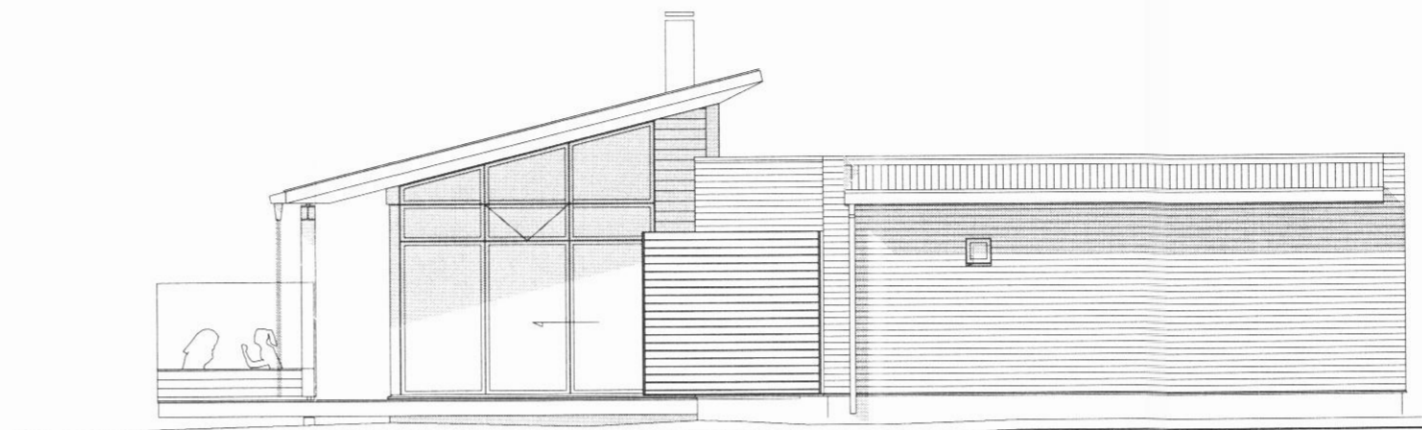

VESTURHLID

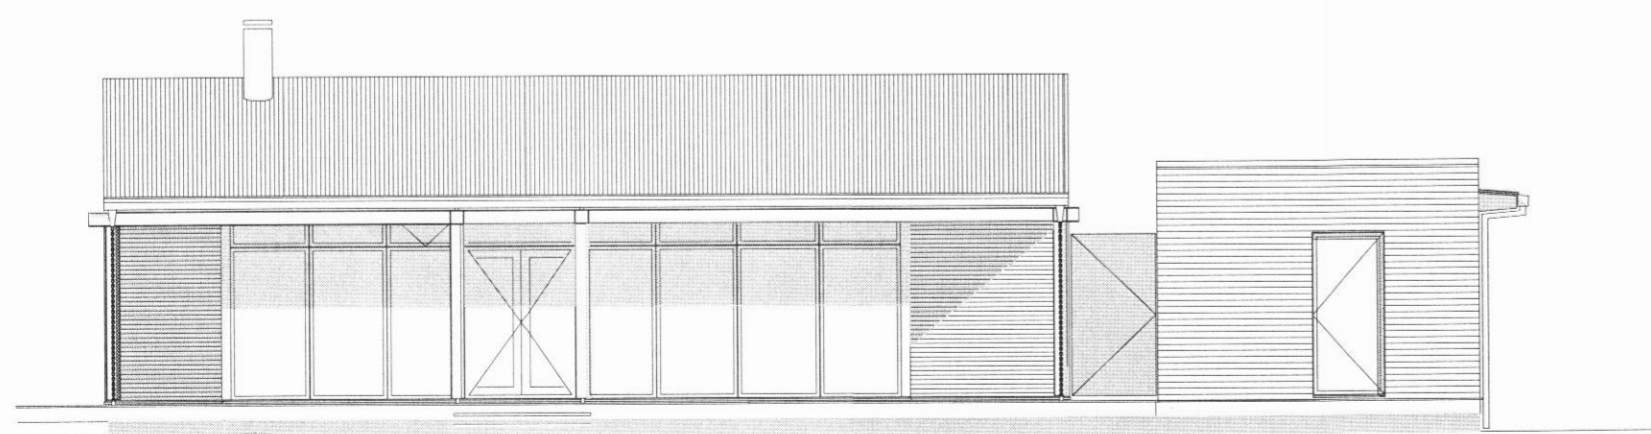

SUÐURHLID



VESTURHLIDHLID

C:


B:

A:

BREYTINGAR:

DAGS:

LYKILMYND:

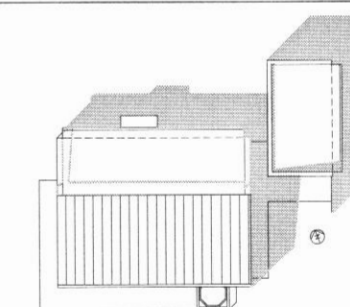

ADALUPPDRAÐTUR

VERK:

SUMARHÚS, SKRIDA Í LANDI GRAFAR

SVARFADARDAL

ÚTLIT

VERK: Svar 0924

KVARDI: 1:100

TEIKNAD: Jbb

DAGS: 10.01.2010

SKRÁ: grunnar.dwg

**ÚTI**

**INNI**

**ARKITEKTAR**

ÞINGHOLTSTRÆTI 27  
SÍMAR 5527660 & 5627660  
NETFANG  
VEFFANG

101 REYKJAVÍK  
FAX 5527661  
ui@ui.is  
http://www.ui.is

BALDUR Ó. SVAVARSSON  
120357-5149

ARKITEKTAR FAI

JÓN ÞÓR ÞORVALDSSON  
021256-7579

ARKITEKTAR FAI

TEIKNINGANR: **102**

BREYTING: