
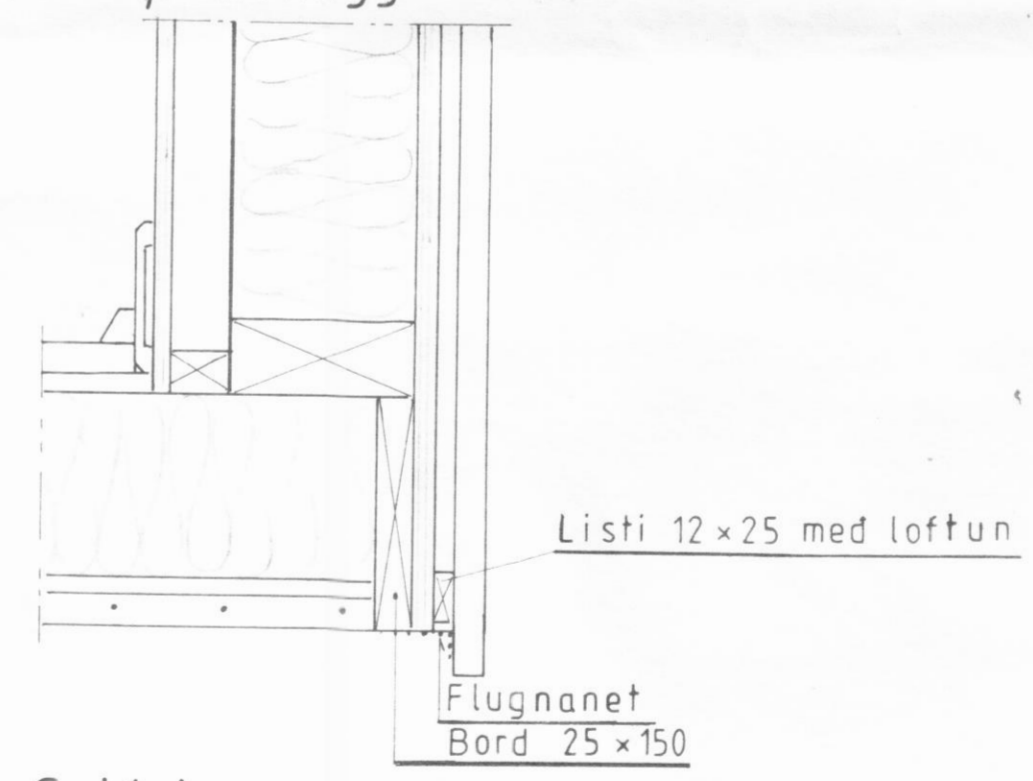
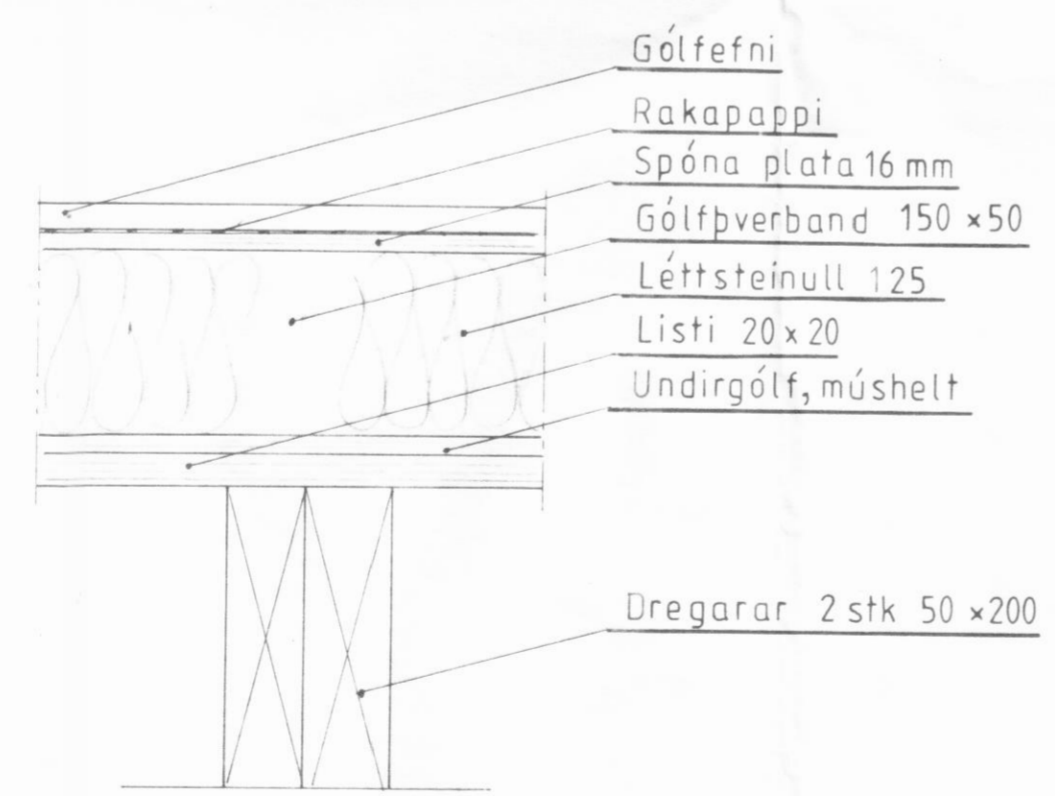
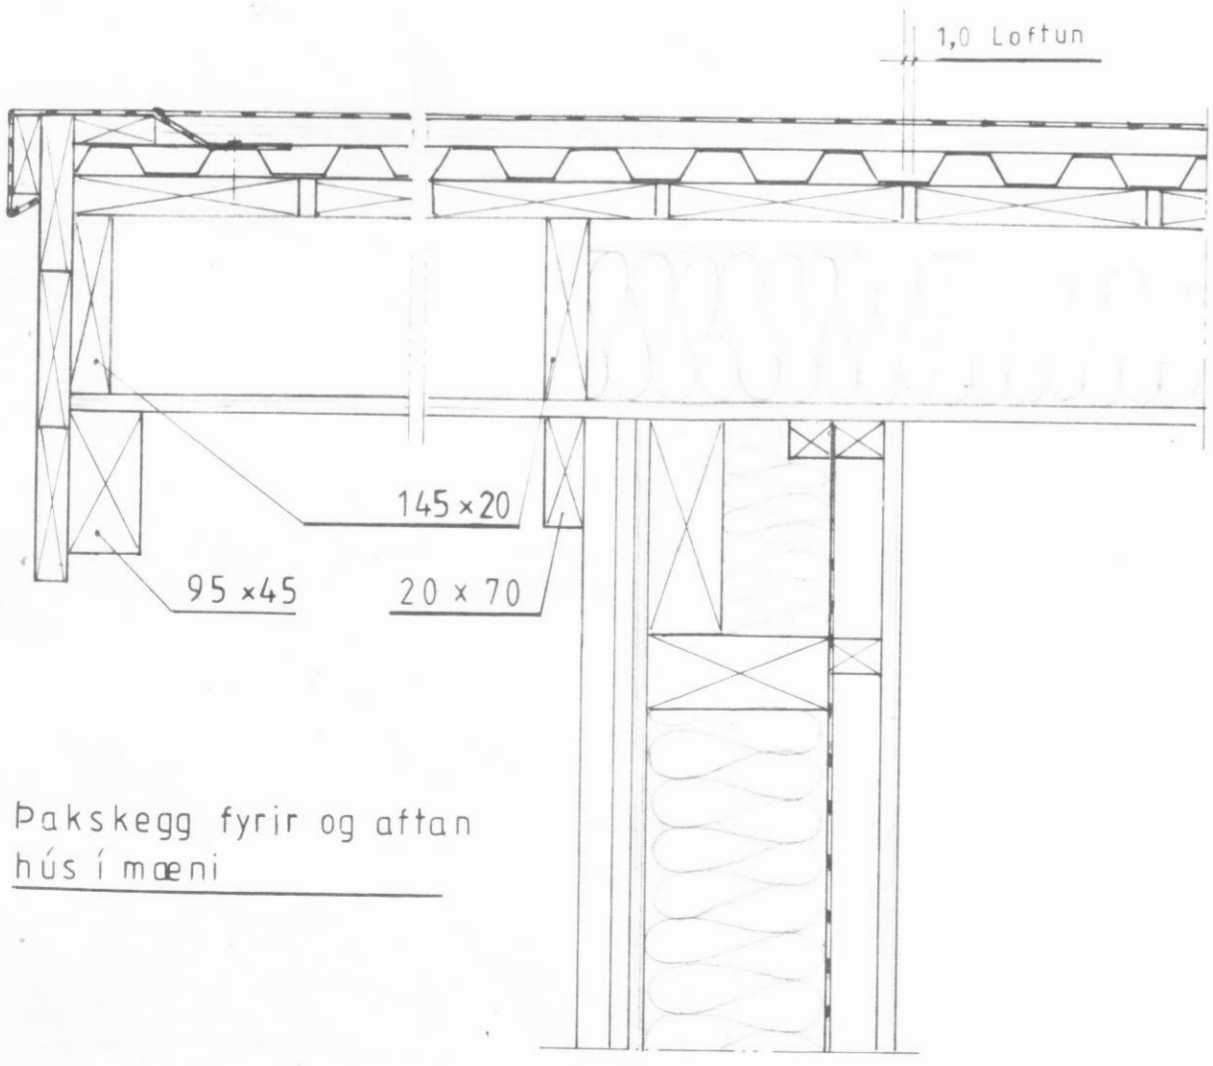


- Pakjárn
- Pakpappi 20 pam
- Klædning 25 x 150
- Vindpappi
- Péttsteinull 100

- Plastdúkur 0,2
- Panelklædning
- Sperra 145 x 45 c/c 60 cm

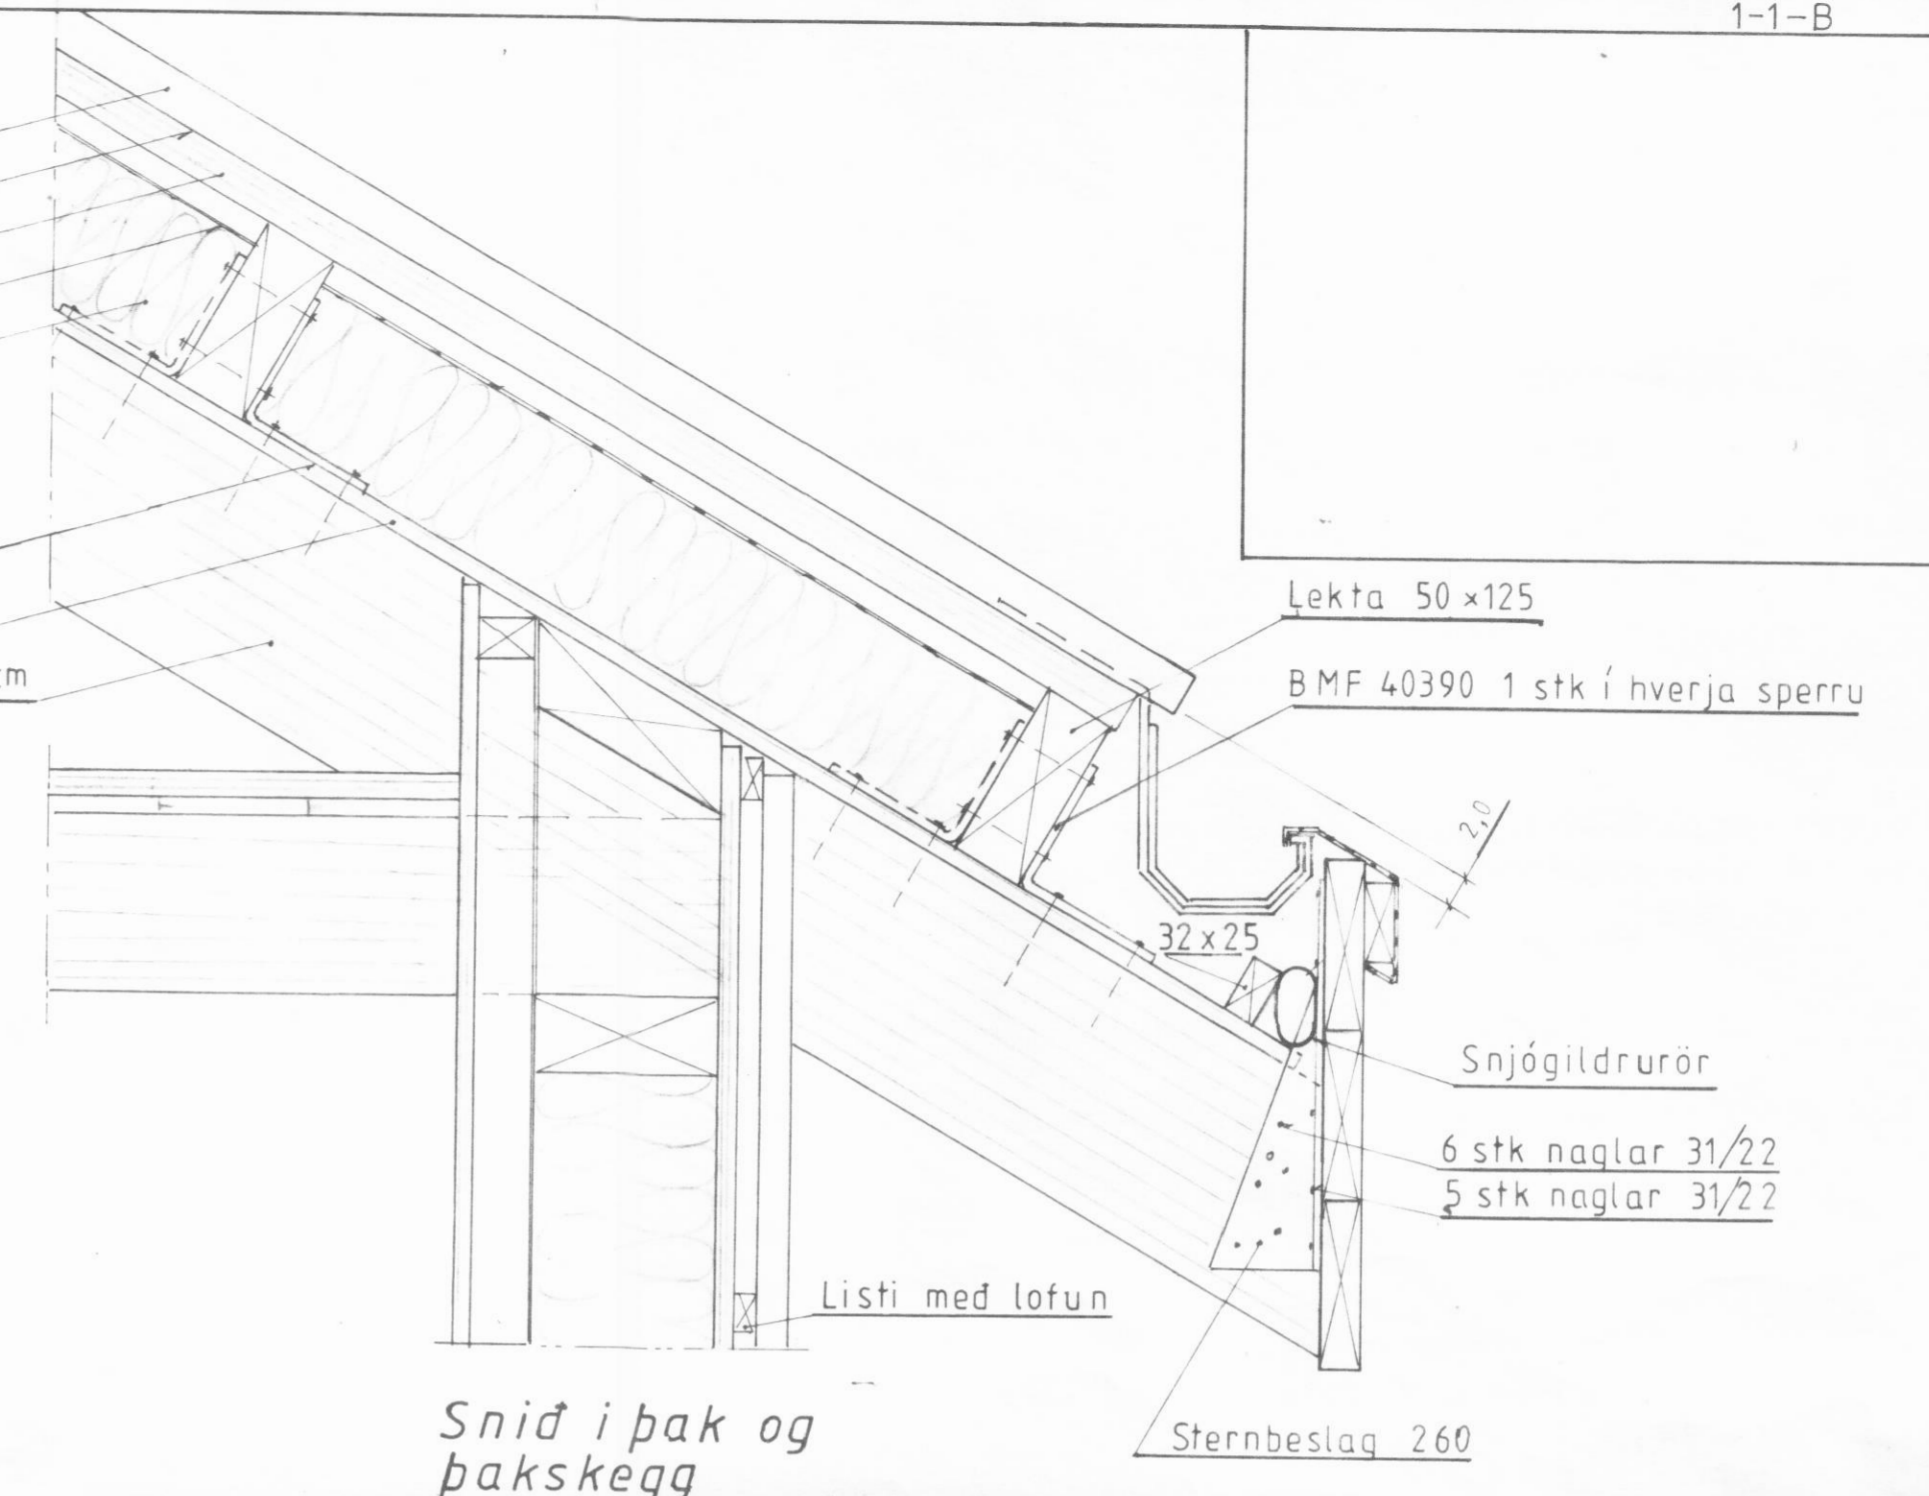

Snid þar sem veggur og gólf mætast.

Mkv. 1:5	Sumarhús í landi 'HAMARS' Dalvíkurbyggð, Eyjafjardars	TEIKNIVANGUR Sími 568 1317
Dags. ágúst 1999	Stærd lóðar 1,76 ha. Lóð nr. 1	
Nr. 57-8	SNIÐMYNDIR	Ólafur Jónsson 270783-2539 Kristinn Þorsteinsson 201032-4829