




Nordur

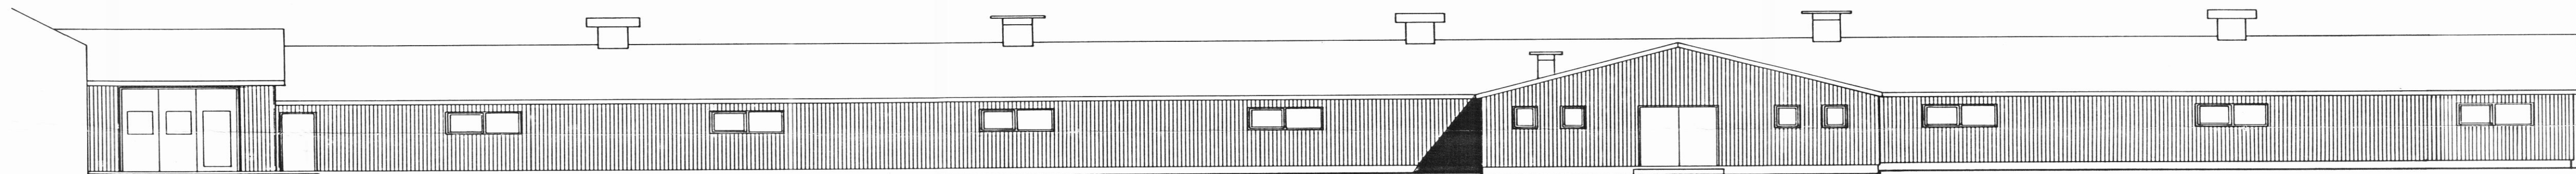

Vestur

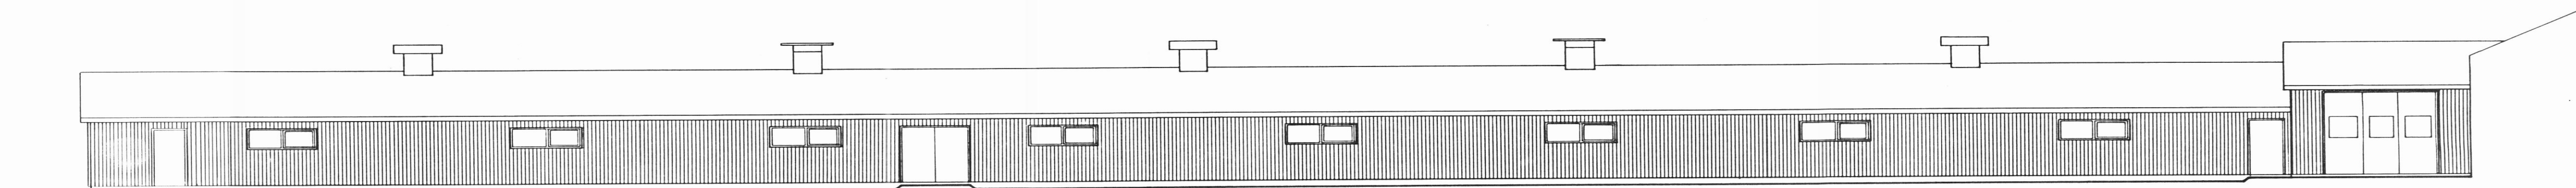

Austur

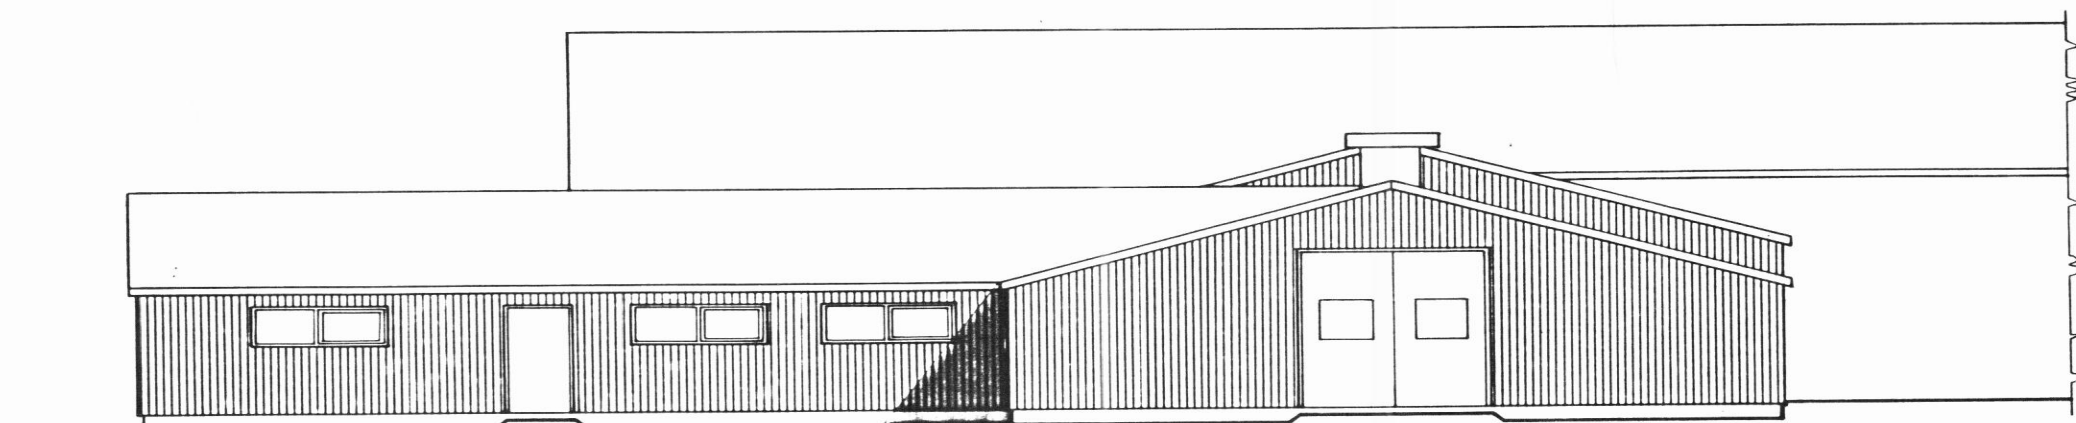

Sudur

14/5 '96
Sant
BYGGINGAULLTARINN
DALVIK

Fjór. lúg 11.09.1996 OK

BYGGINGAÞJÓNUSTA BÚNAÐARFÉLAGS ÍSLANDS
BÆNDAHÖLLINN, 107 REYKJAVÍK, S: 91 - 630300
Hofsá, Svarfadardalshr. Eyjafirði.
Fjós.
ÚTLIT.

TEIKNING NR. 0386 - 10
BLAD NR. 1 af 15
MÆLIKVARDI 1:100
DAGSETNING 06/03/1995
HANNAÐ M.S. TEIKNAD

M. S. S. S. S. S.