




SNID 1-1 1:20

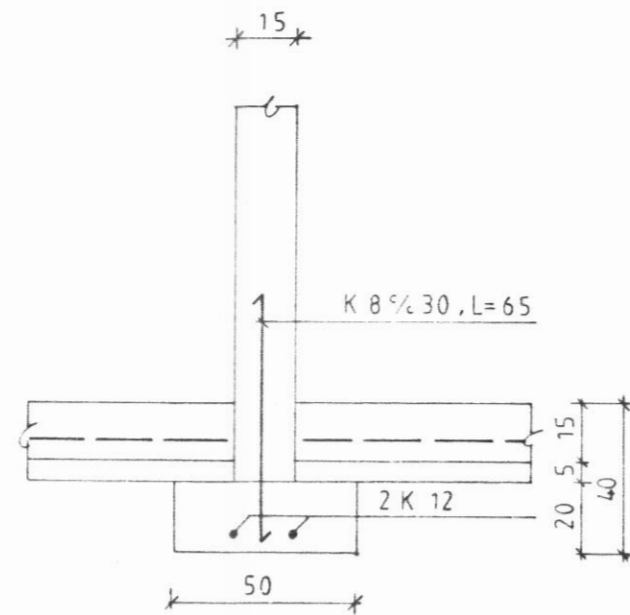


SNID 2-2 1:20

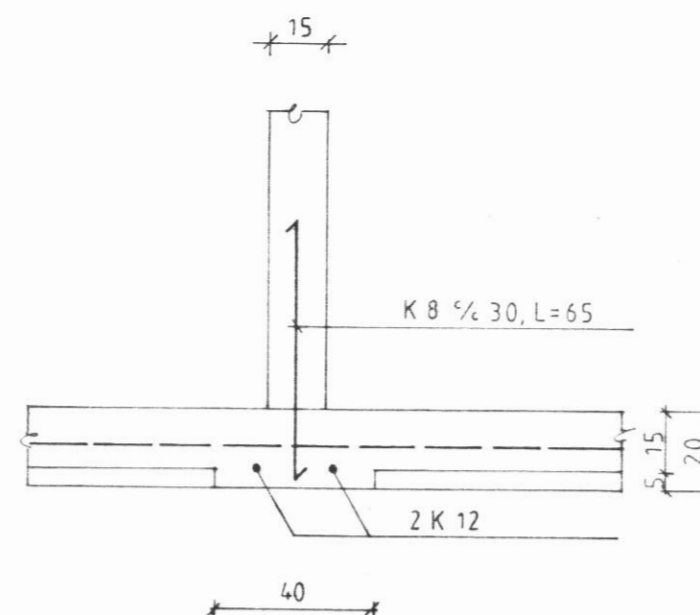


SNID 3-3 1:20

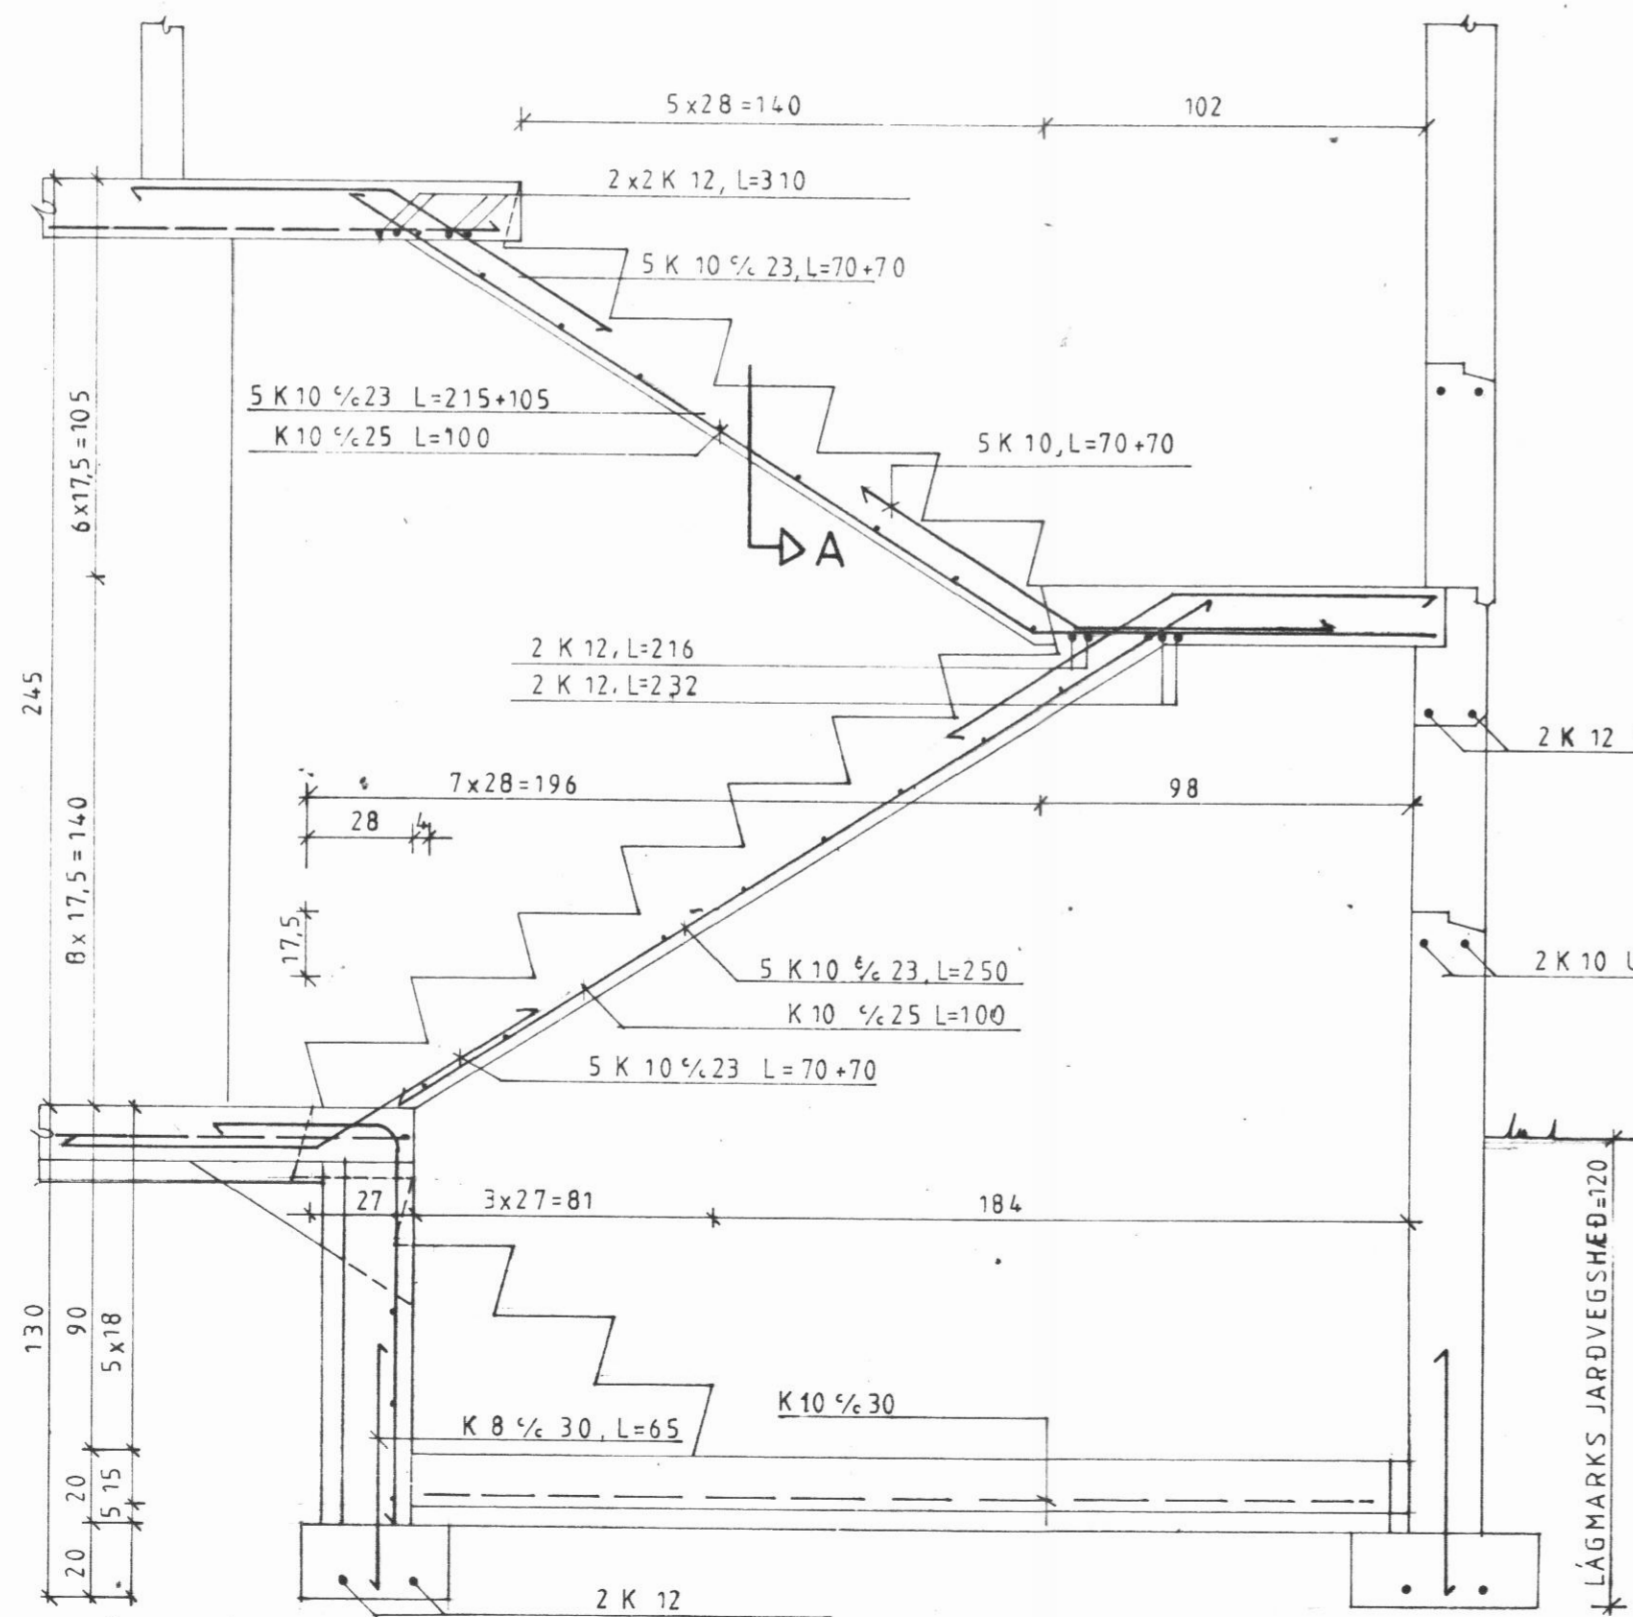


SNID 4-4 1:20

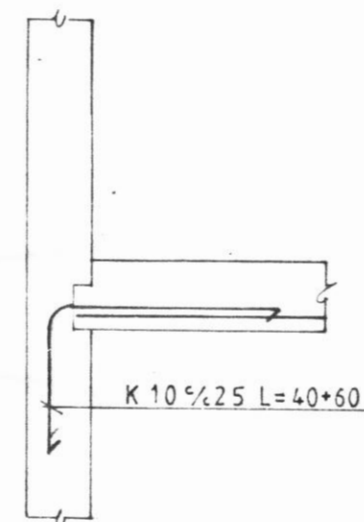


SNID A

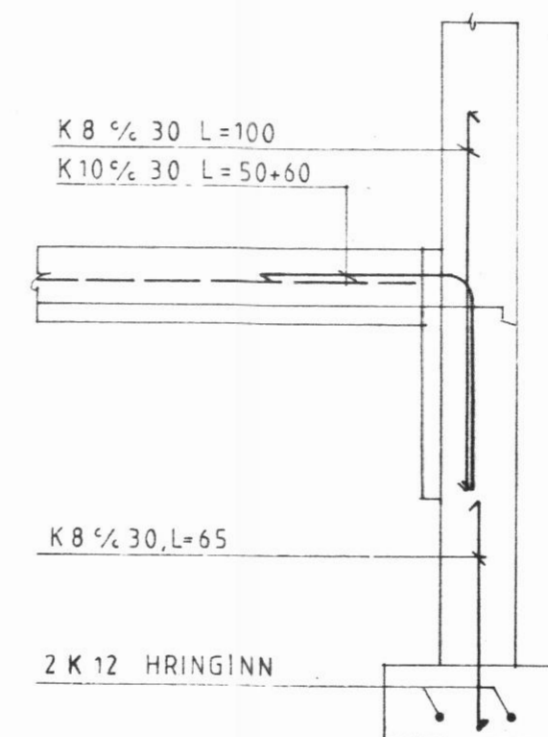


SNID 5-5 1:20

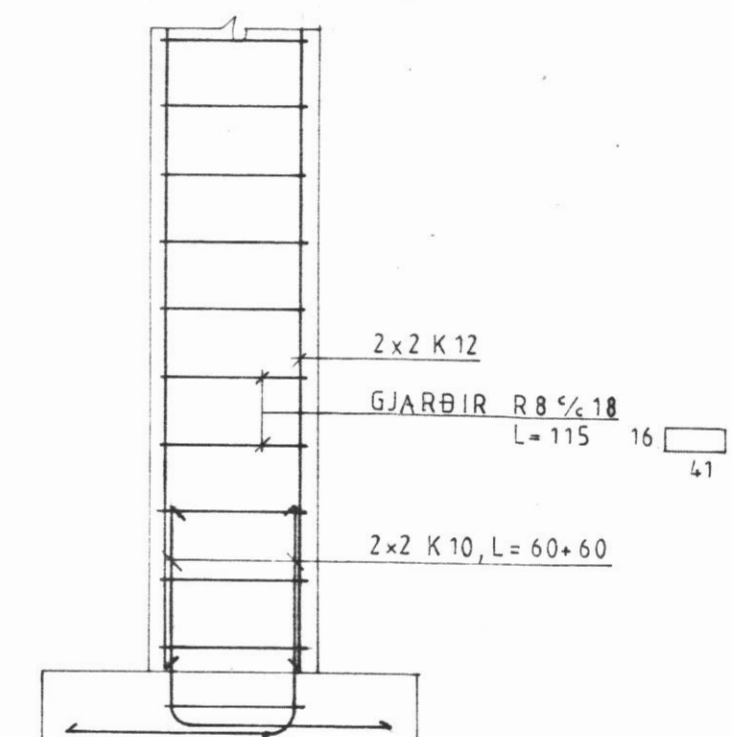

SNID 6-6 1:20

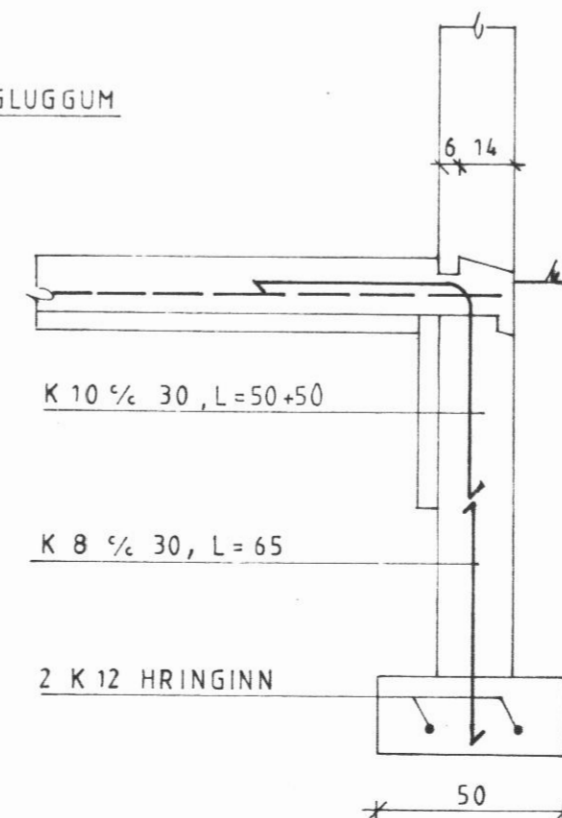

SNID 7-7 1:20

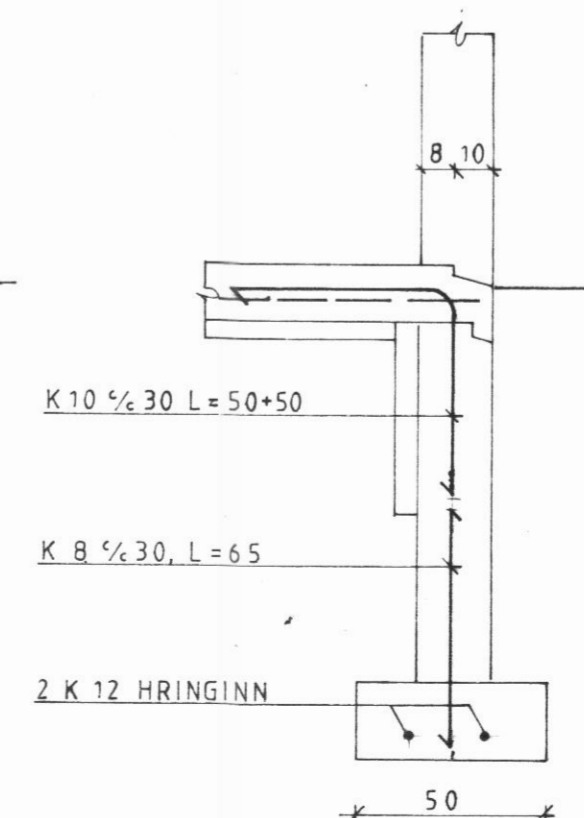

SNID 8-8 1:20

HÖLL, SVARFAÐARDAL

HEITI GRUNNUR, SNID.

H-NR. 85003 HANNAD
 KVARDI 1:50 REIKNAD
 DAGS. MARS '86 TEIKNAD
 BREYTT

BJÖRN JÓHANSSON, MTFÍ, KRINGLUMÝRI 18, 600-AKUREYRI. (96) 22709
 TEIKN.NR. K 02