



NR.	DAGS.	BREYTING
A	FEB 2012	GLUGGA G2 BREYTT Í HURD H3 ÞAK LENGT FRAM UM 1.5 m

SKÝRINGAR

Egill '12
SÆMUNDUR EIRIKSSON 261249-2949


SNERRA— In. 209852
ÚR LANDI JARDBRÚAR
SVARFADARDALUR
621 DALVÍK




KLÖPP ARKITEKTAR—VERKFRÆÐINGAR EHF
NETHYL 2E, PÓSTHÓLF 10050, 130 REYKJAVÍK
SÍMI 577 2277, 699 7747 — klopp@simnet.is

HEITI TEIKN.	SUMARHÚS — BURDARÞÓL VEGGRINDUR OG MILLIGÓLF	
MELIKVARDI	1:50	DAGS. JAN 2011

TEIKNING	B 004	VERK	V 09-109
BREYTING	A	YFIRFARID	S.E.

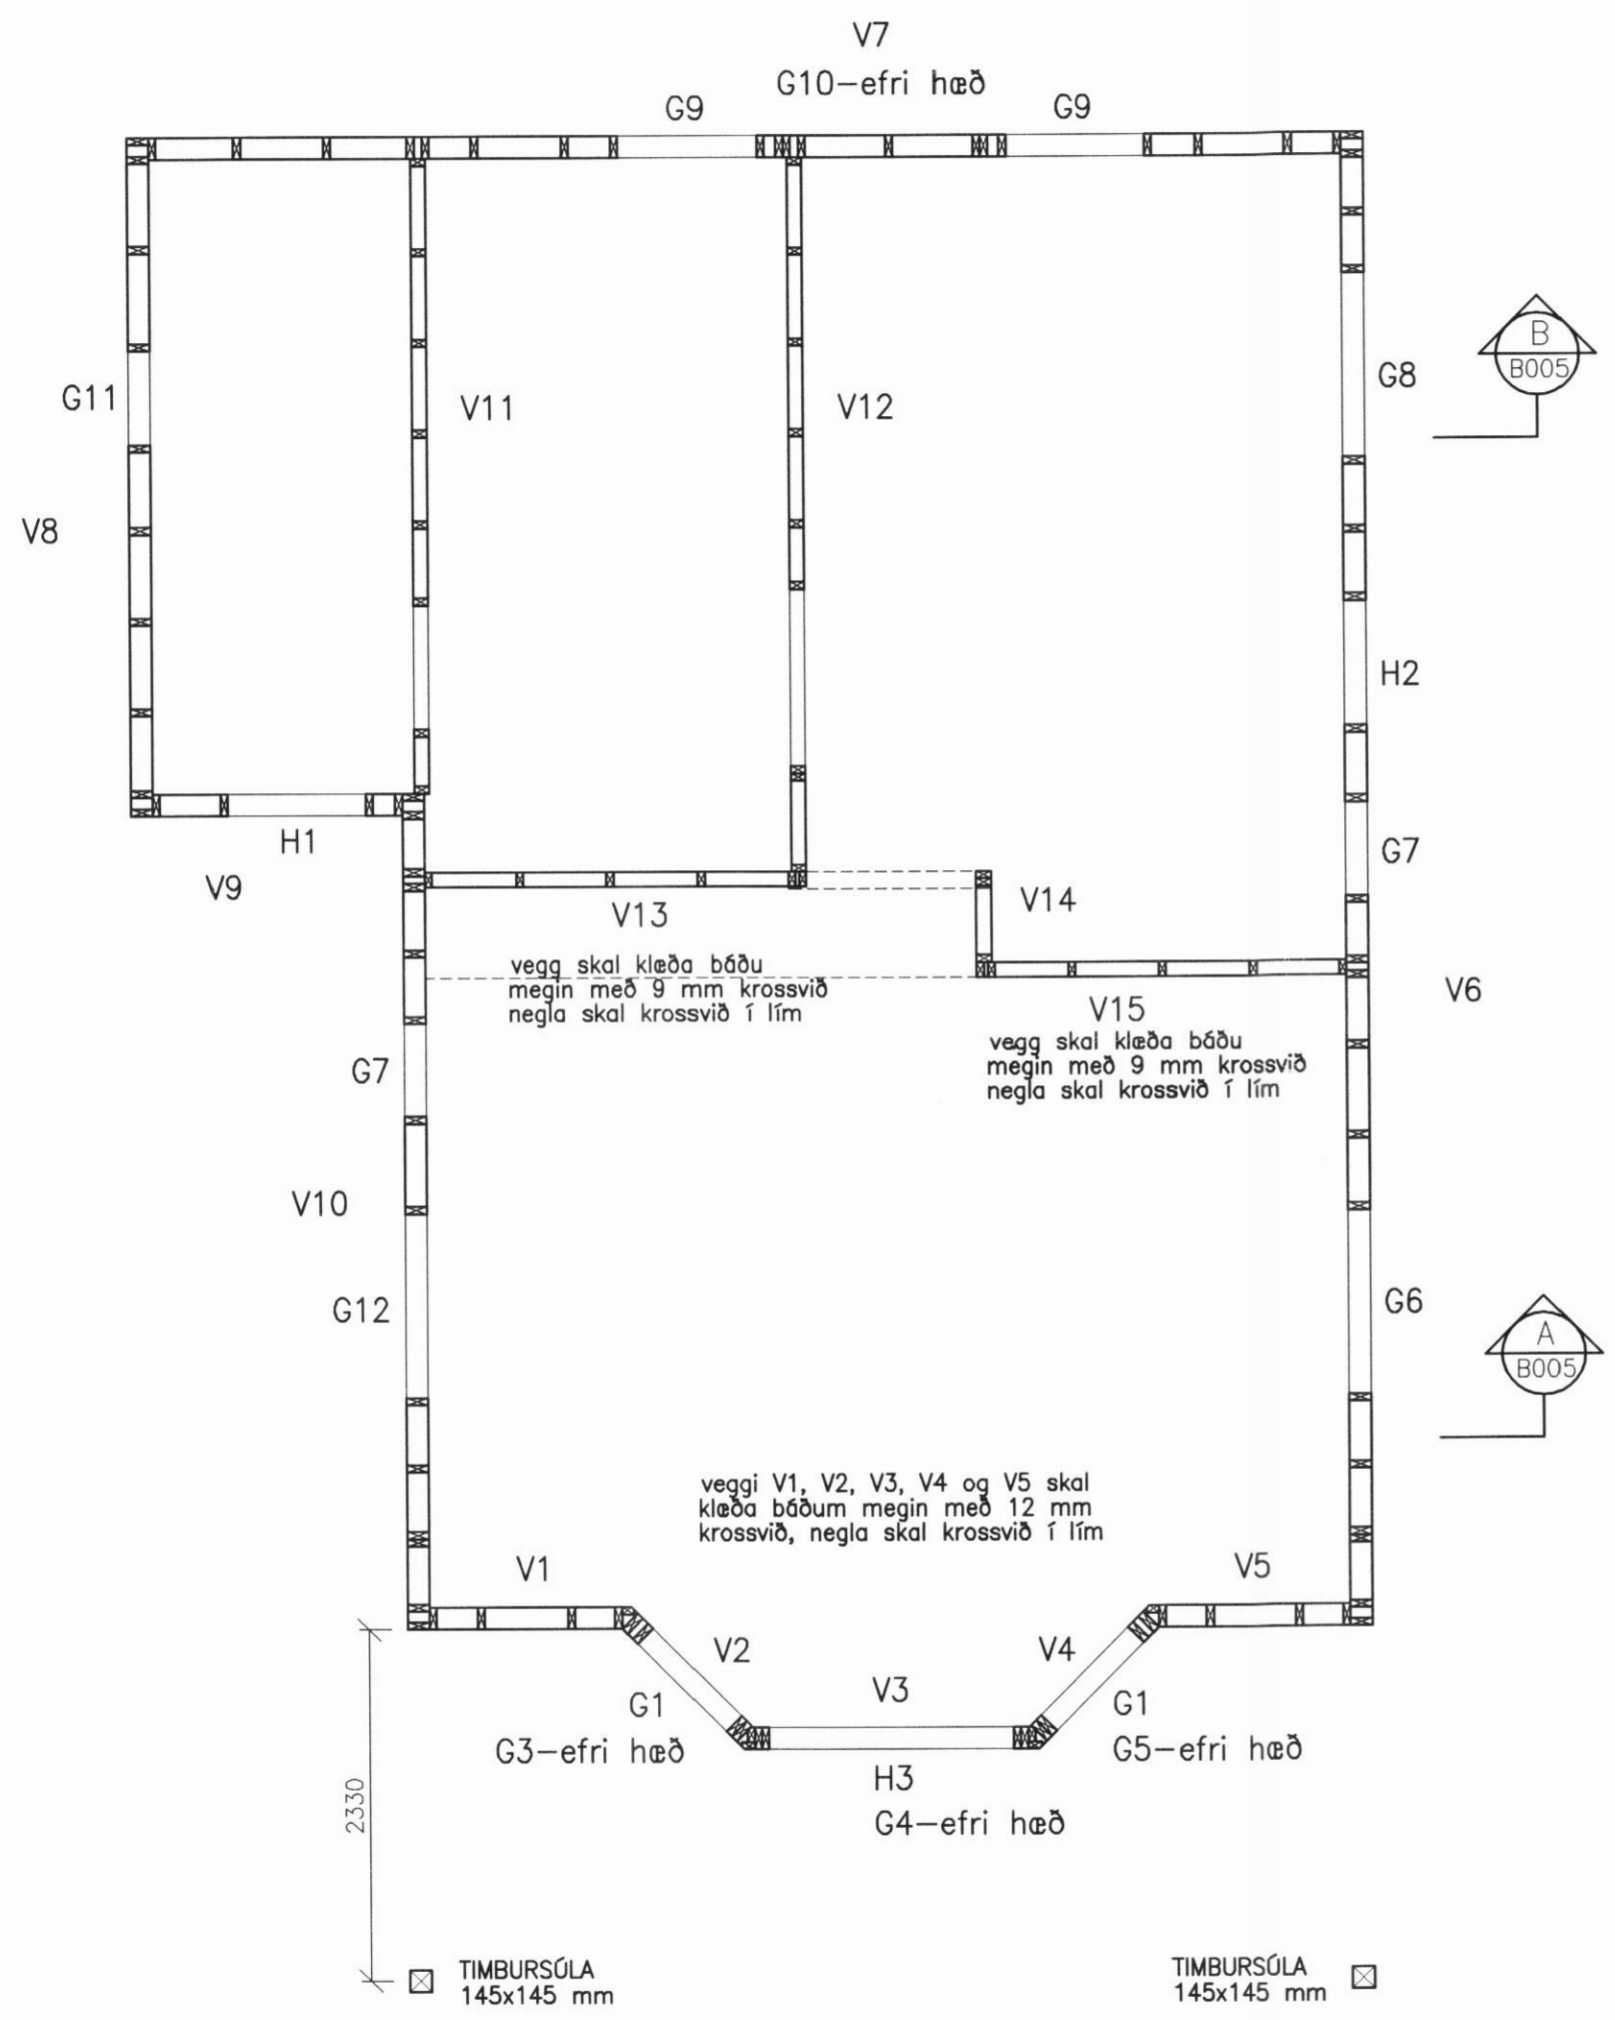

SUMARHÚS VEGGRINDUR 1:50

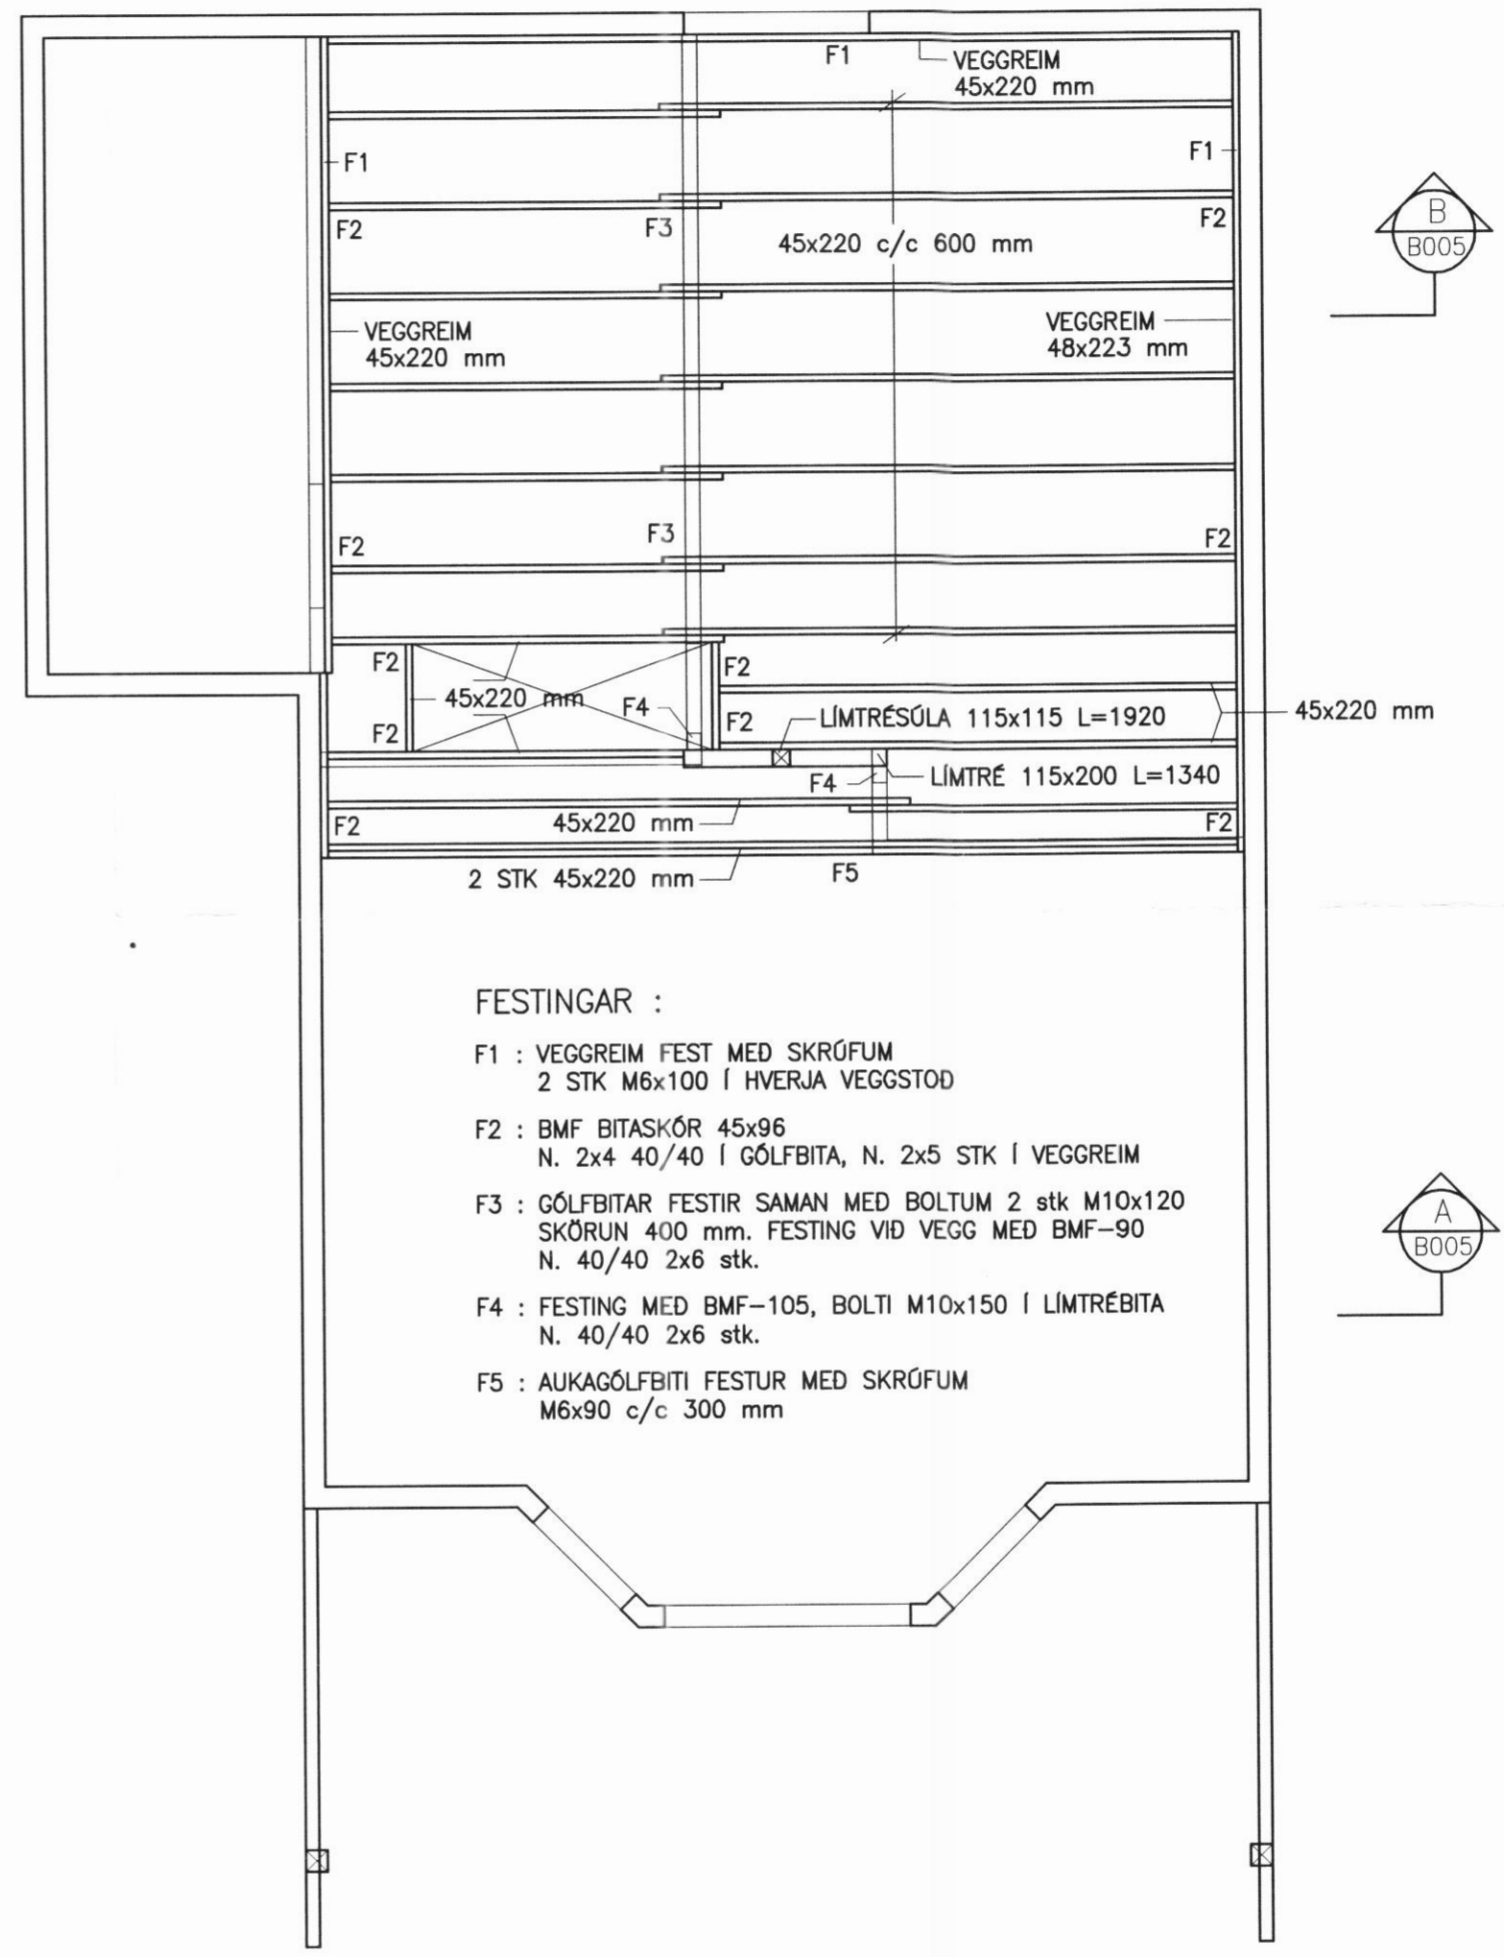

SUMARHÚS MILLIGÓLF 1:50

