



SNID A-A 1:50

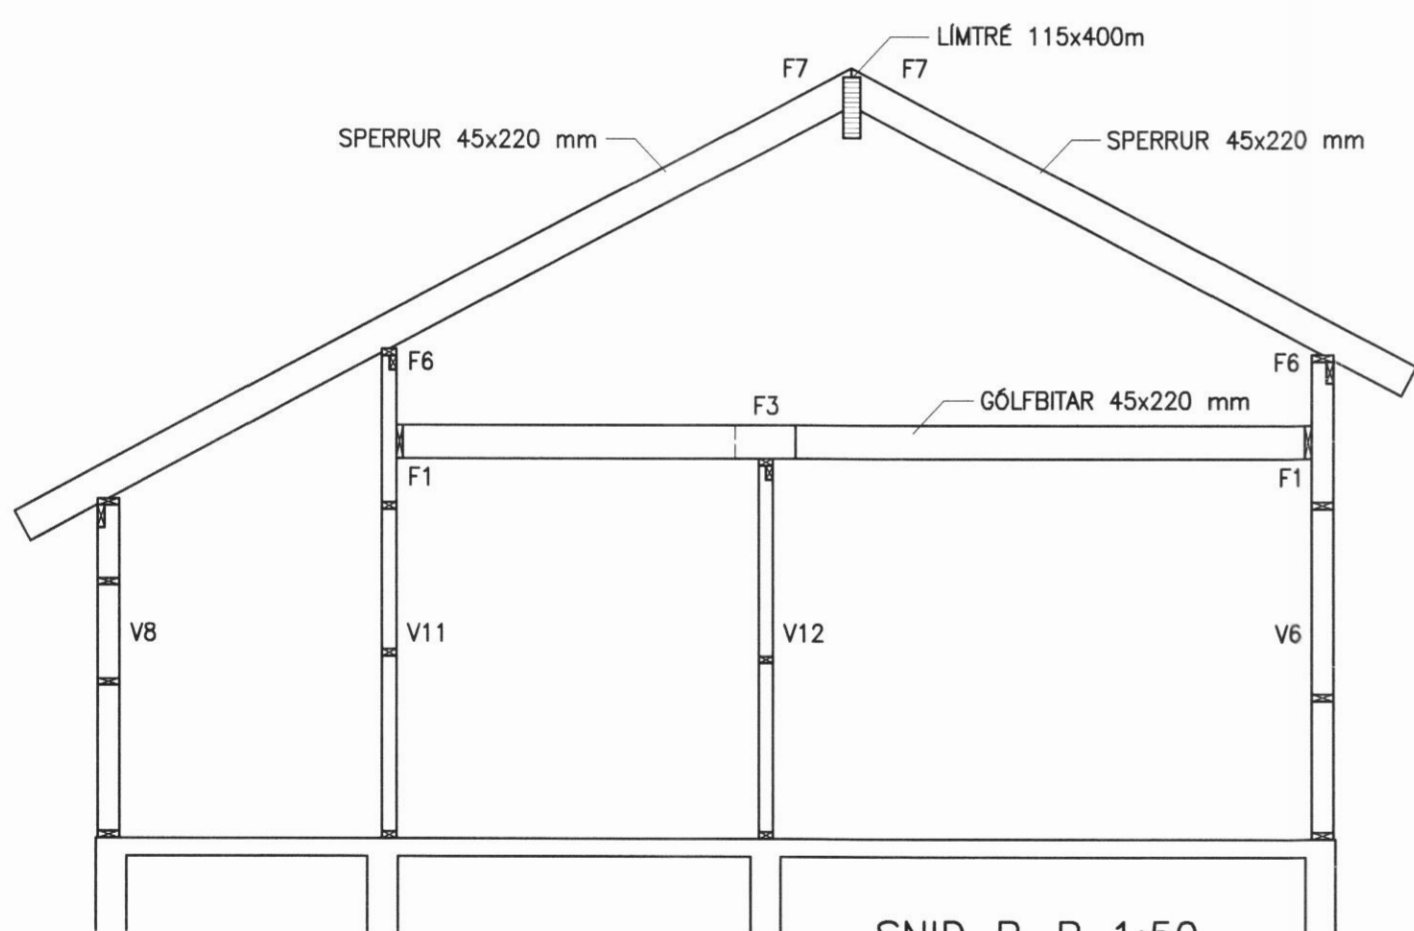


SNID B-B 1:50

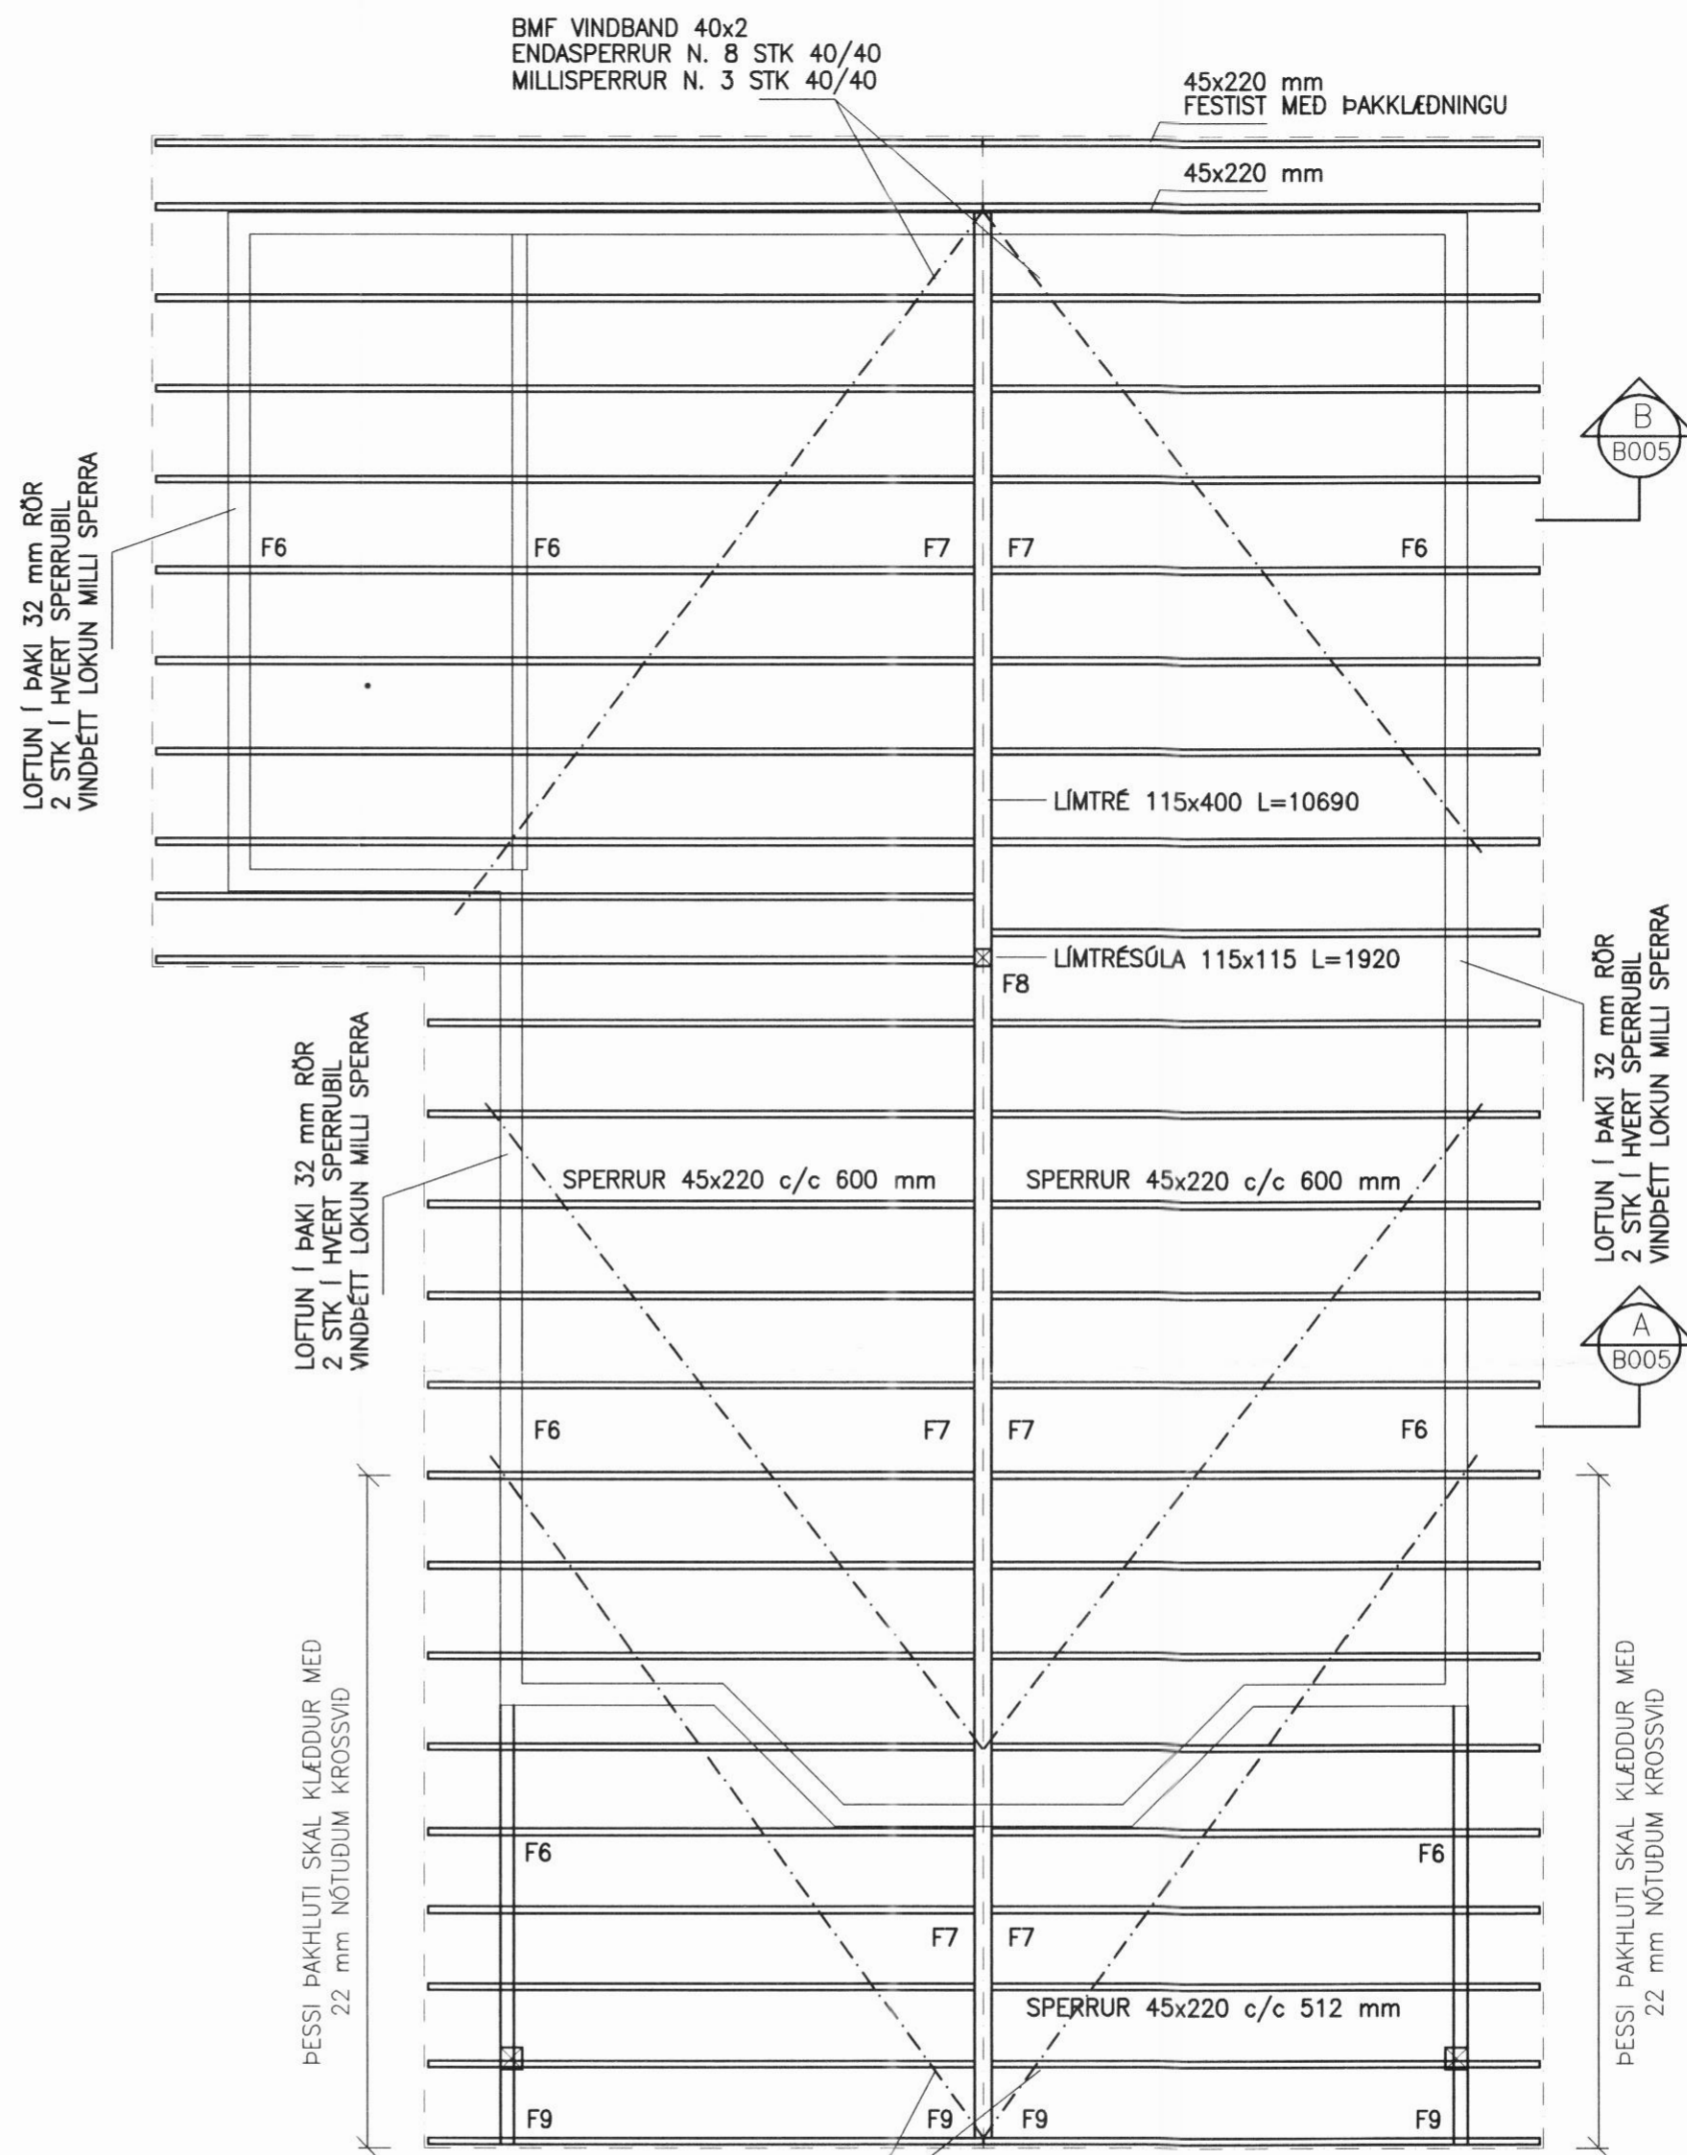

SUMARHÚS SPERRUPLAN 1:50

FESTINGAR :

- F6 : FESTING Á SPERRUM MED 2 STK BMF105 N. 2x6 STK 40/50 Í HVERN VINKIL
- F7 : FESTING Á SPERRUM MED BMF BITASKÓ 45x137 mm. N 40/50 2x6 STK Í LÍMTRÉBITA OG N 40/40 2x4 STK Í SPERRU
- F8 : FESTING LÍMTRÉSÓLU VID LÍMTRÉBITA MED 2 STK FLATJÄRN 190x60x5 mm. GEGNUMBOLTAD Í BITA OG SÓLU MED M12x150
- F9 : 1 STK VINKLILL BMF 105 N. 2x8 STK 40/60 Í LÍMTRÉBITA BOLTÍ M10x60 Í SPERRU

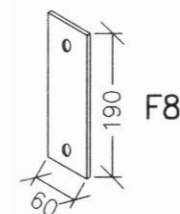

NR. DAGS. BREYTING
A FEB 2012 ÞAK LENGT FRAM UM 1.5 m

SKÝRINGAR
SKÝRINGAR SJÁ TEIKNINGU B001
FESTING Á VEGGGRINDUM VID UNDIRSTÖÐUR MED MÚRBOLTUM M10x150 c/c 600 mm

2012/12/26
SÆMUNDUR EIRÍKSSON 261249-2949

SNERRA- In. 209852
ÚR LANDI JARÐBRÚAR
SVARFADARDALUR
621 DALVÍK



KLÖPP ARKITEKTAR-VERKFRÆÐINGAR EHF
NETHYL 2E, PÓSTHÓLF 10050, 130 REYKJAVÍK
SÍMI 577 2277, 699 7747 - klopp@simnet.is

HEITI TEIKN.	SUMARHÚS - BURDARÞOL SPERRUPLAN OG SNID		
MELIKVARDI	1:50	DAGS.	JAN 2011
TEIKNING	B 005	VERK	V 09-109
BREYTING		YFIRFARID	S.E.