


GRUNNMYND 1:100

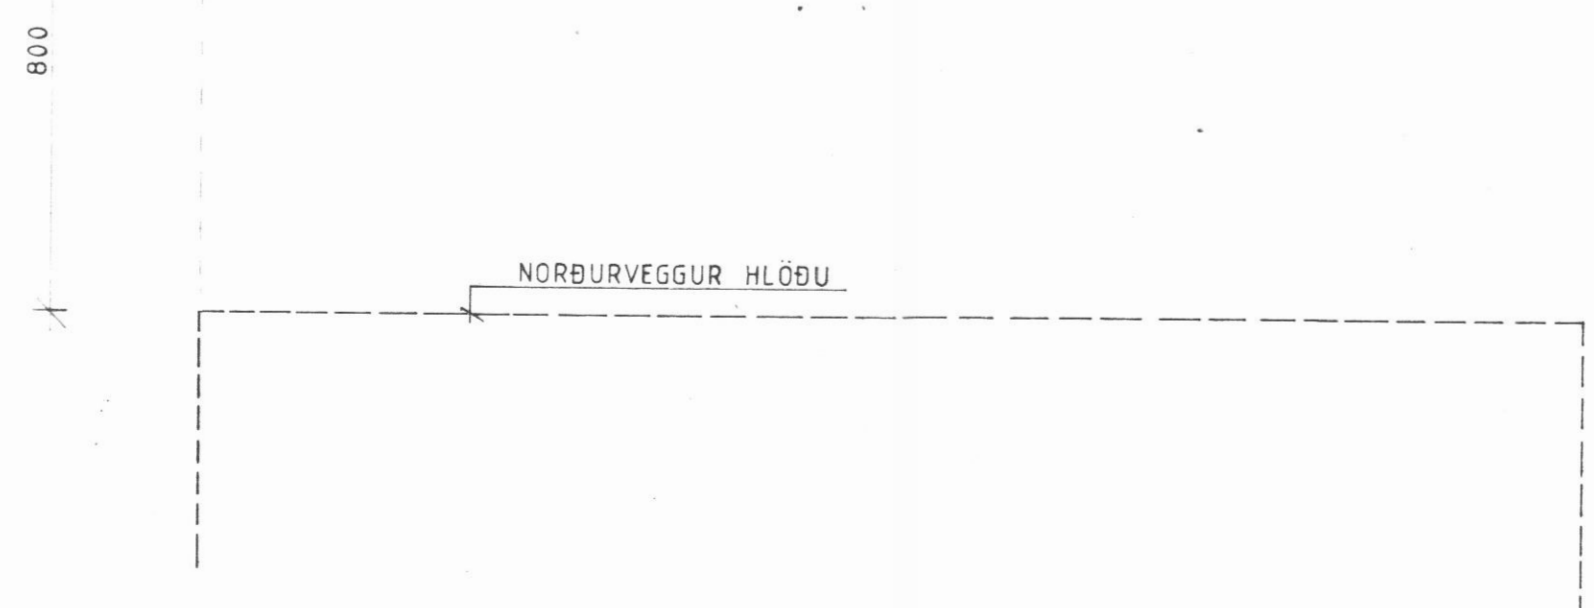

AFSTÖÐUMYND 1:2000

STÆRÐIR:


FLATARMÁL	160 M ² BR
RÚMMÁL	704 M ³ -

KLAUFA-BREKKNKOT

VERKFÆRAHÚS

HEITI GRUNNMYND OG AFSTÖÐUMYND

H-NR. 87003 HANNAD Bj
 KVAFDI 1:100, 1:2000 REIKNAD
 DAGS. JÚLÍ '87 TEIKNAD Bj
 BREYTT

 BJÖRN JÓHANSSON, MTFÍ,
 KRINGLUMÝRI 18,
 600, AKUREYRI. (96) 22709
 Björn Jóhannsson
 TEIKN.NR. 001