



25/6 2003

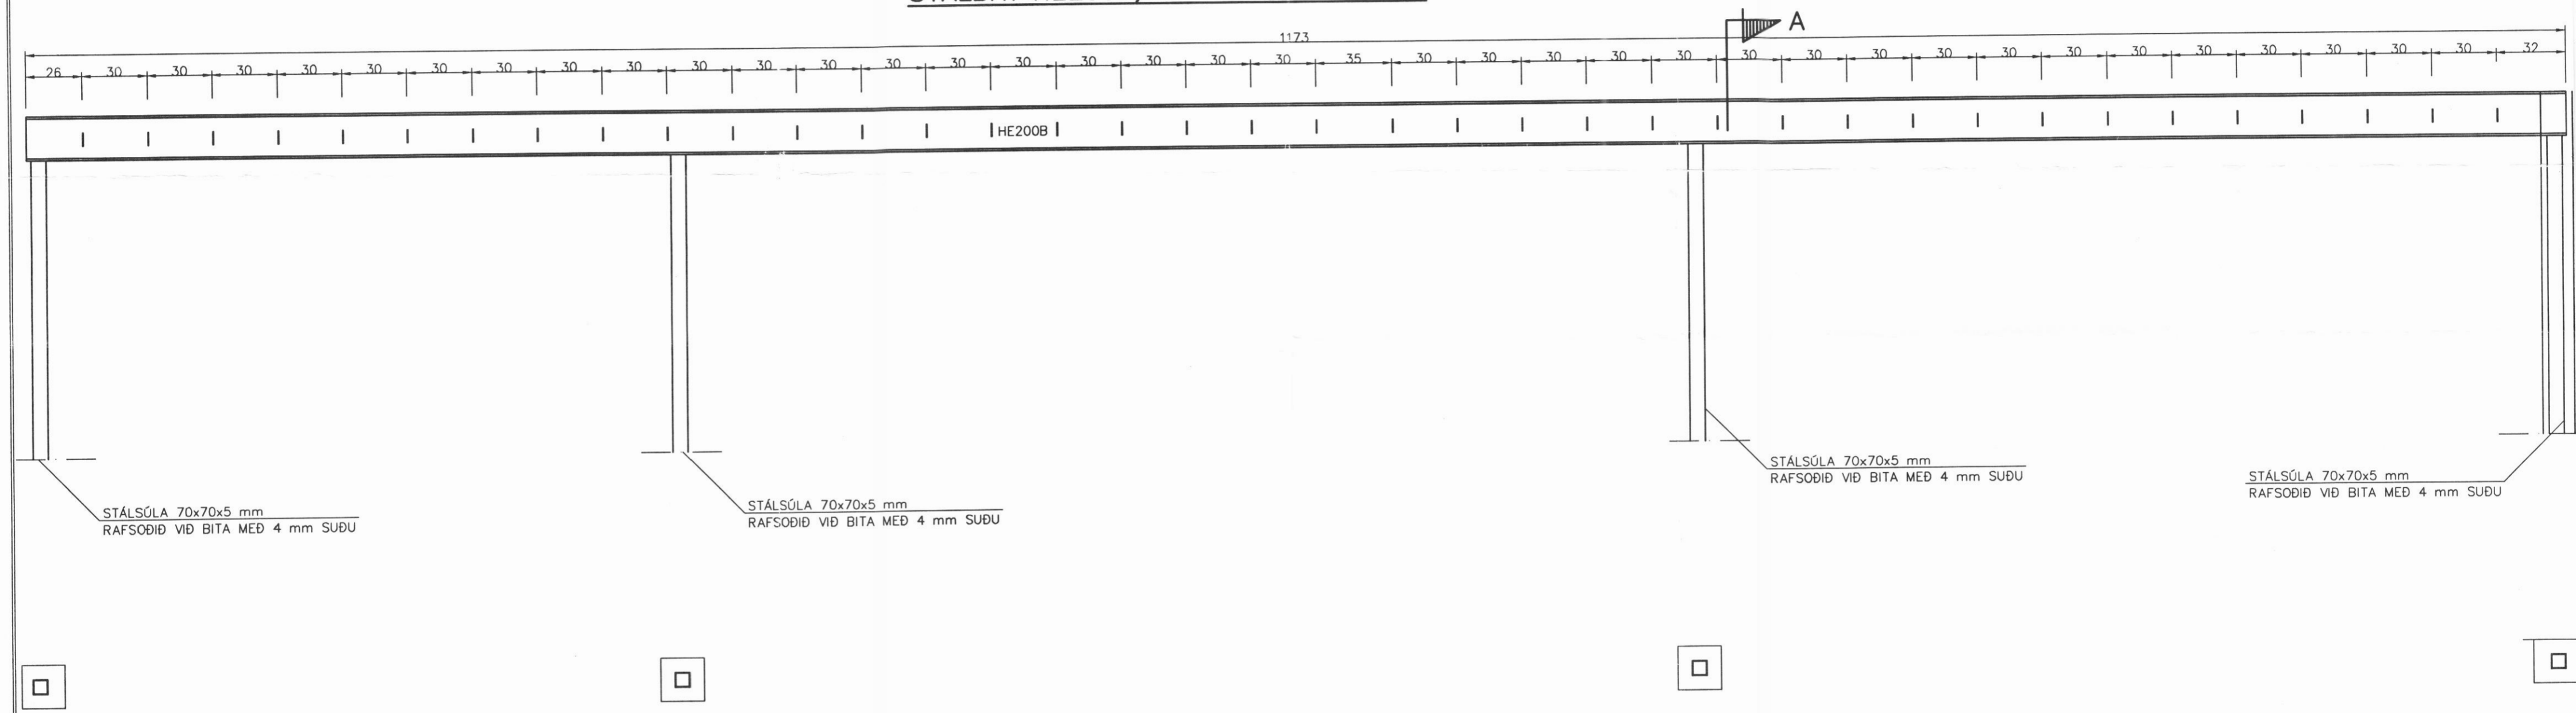

STÁLBITI HE200B, L=11730 mm. 1 stk.



SNID A-A, 1:20

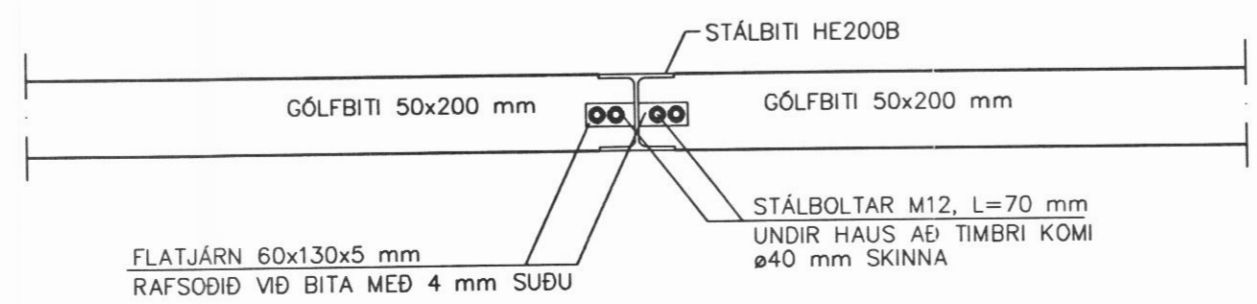

ATH.

SJÁ ALMENNAR SKÝRINGAR Á TEIKNINGU NR. 700
 ALLA HÆÐARKÓTA SKAL SKOÐA VANDLEGA OG BERA SAMAN VIÐ
 ARKITEKTATEIKNINGAR ÁÐUR EN SMÍÐI HEFST.

ÁRNI GUNNAR KRISTJÁNSSON FTFÍ
 HELGAMAGRASTRÉTI 22 600 AKUREYRI S: 462 2022

VERKHEITI					JÖRFATÚN SVARFADARDAL					
HEITI TEIKNINGAR					STÁLBITI					VERK NR. 02-010
										TEIKNING NR. 708
HANNAÐ	ÁGK	TEIKNAD	ÁGK	YFIRFARID	DAGS	20.05.2003	KVARDI	1:20		
BREYTT			1		2		3			