



SÉRMYND A, 1:5

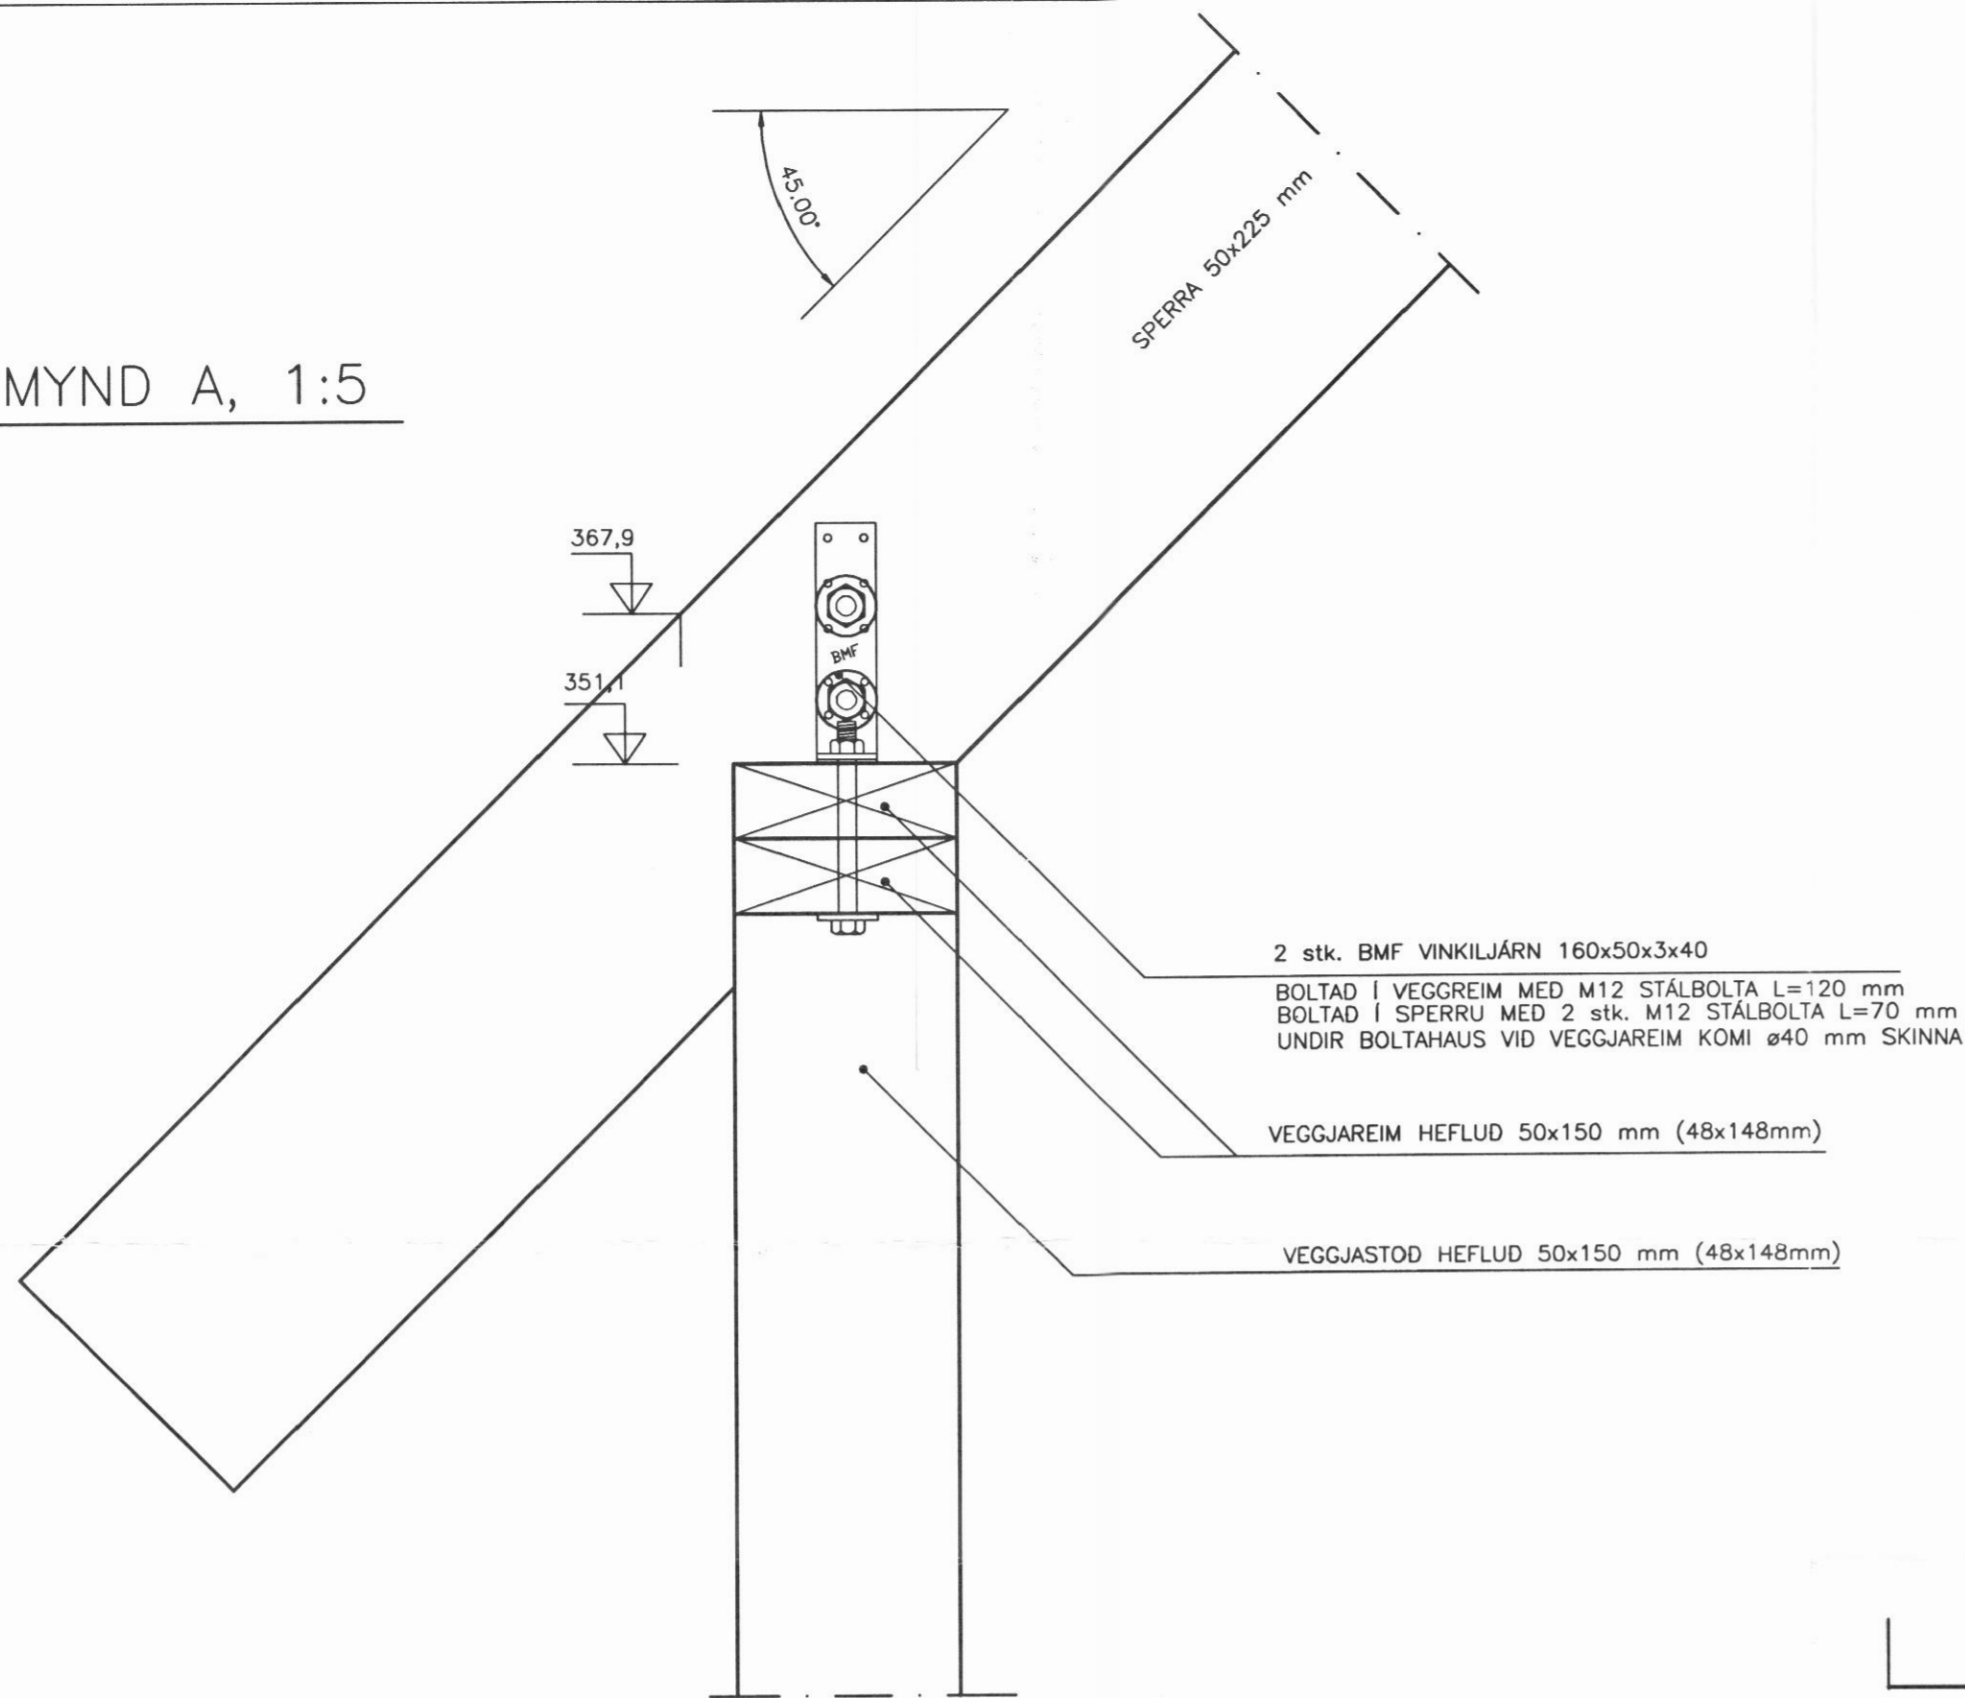


SÉRMYND D, 1:5

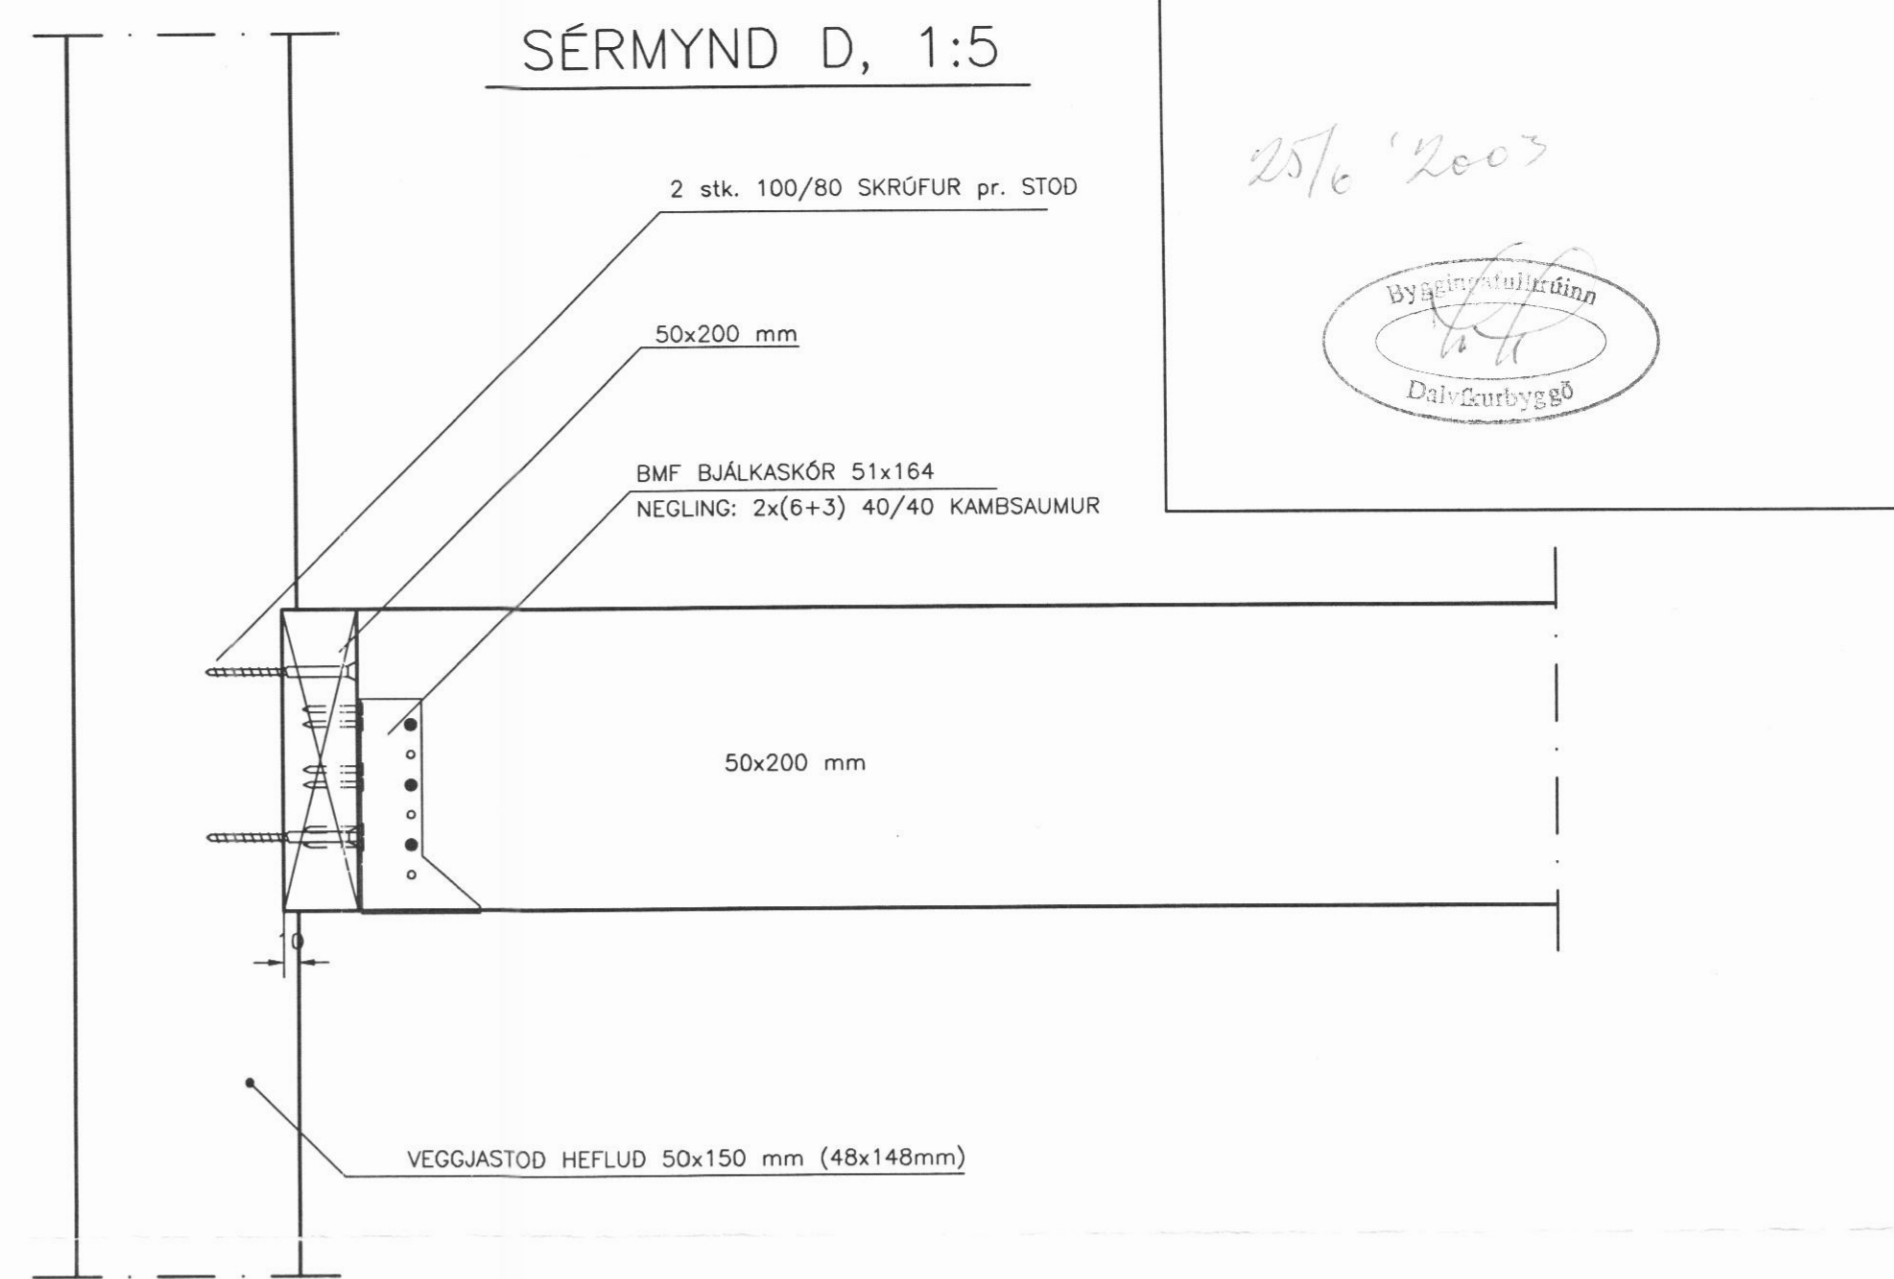


25/6 '2003

Byggingarfræðingur  
Dagur Einarsson


SÉRMYND E, 1:5

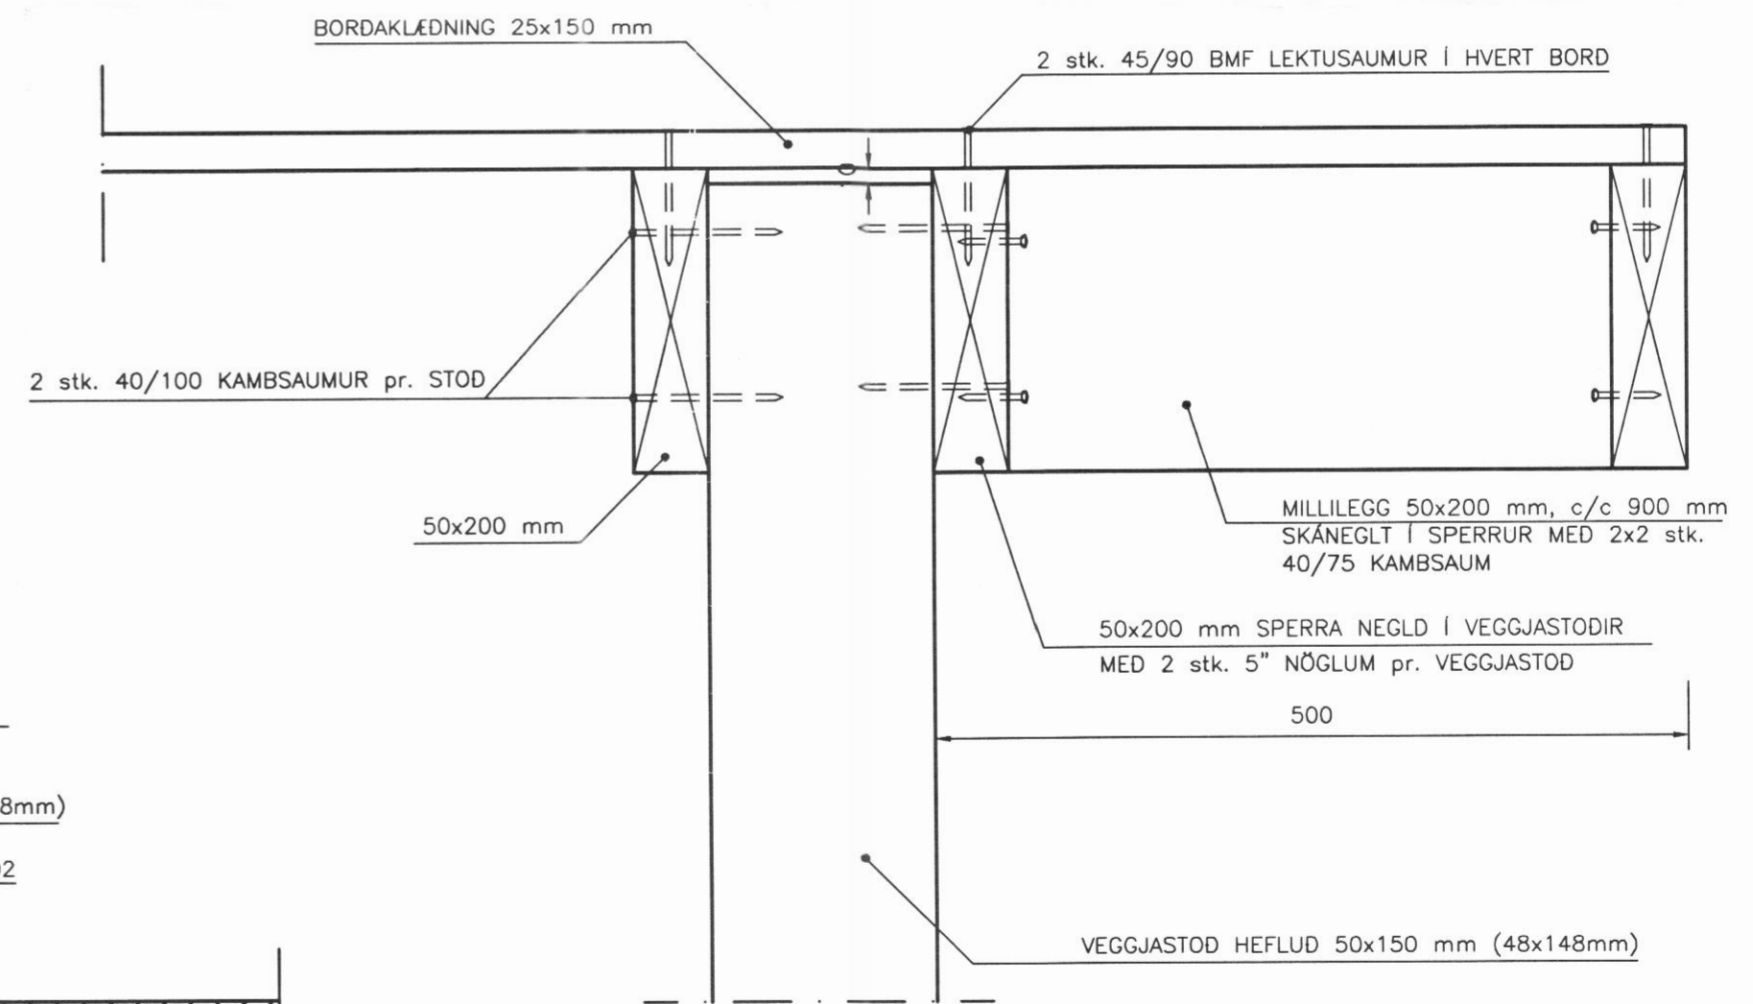

SÉRMYND B, 1:5

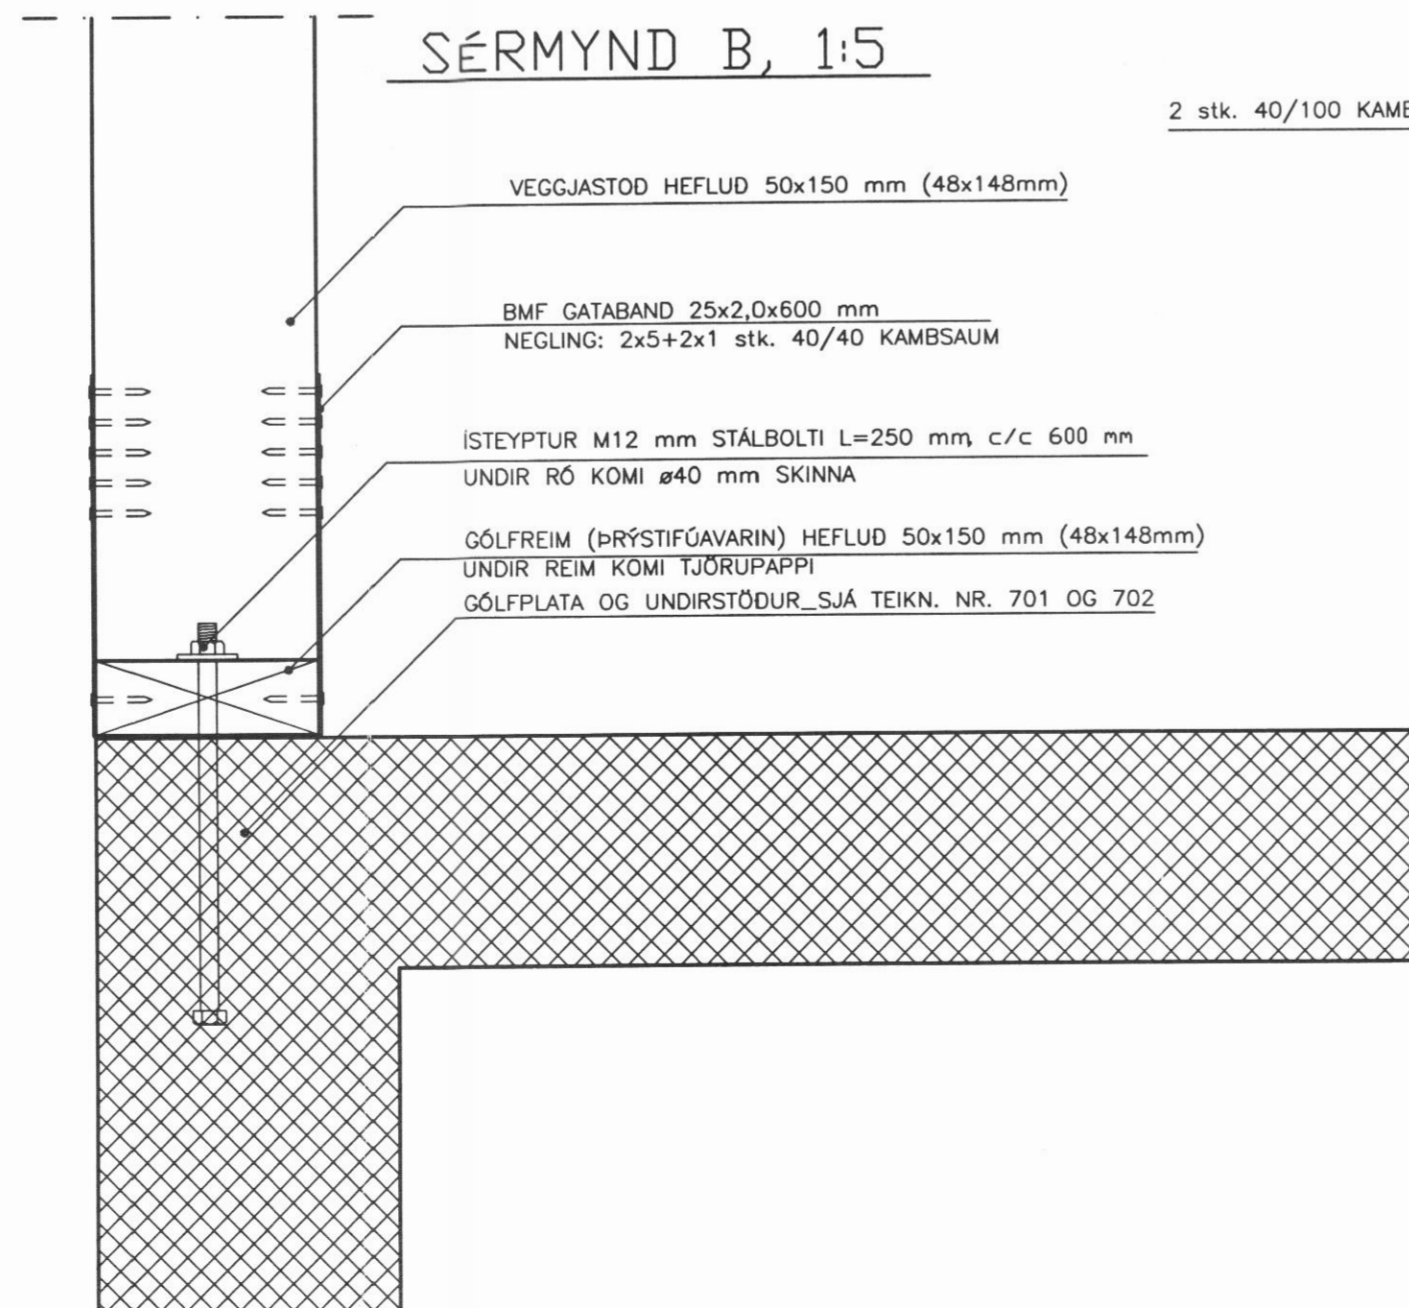

SÉRMYND C, 1:5

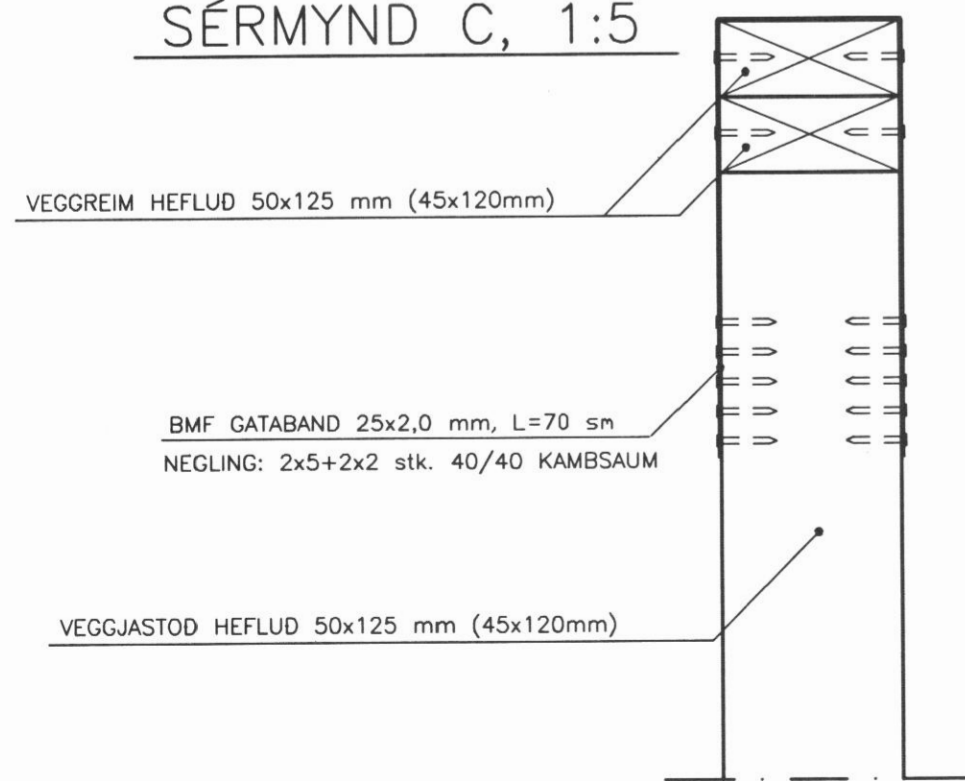

ATH.

SJÁ ALMENNAR SKÝRINGAR Á TEIKNINGU NR. 700

SÉRMYND F (texti)

TÁKNAR AD SAMSETNING MERKT F  
SÉ SETT SAMAN MED 4 stk. 40/100  
BMF KAMBSAUM.

ÁRNI GUNNAR KRISTJÁNSSON FTFÍ  
HELGAMAGRASTRÉTI 22 600 AKUREYRI SÍ 462 2022

VERKHEITI					
JÖRFATÚN SVARFADARDAL					
HEITI TEIKNINGAR					VERK NR.
Sérmyndir A, B, C, D, E, F					A02-010
HANNAD					TEIKNING NR.
AGK	AGK	YFIRFARID	DAGS	21.05.2003	709
BREYTT					KVARDI
	1	2	3		1:5
					4