


25/6 '2003

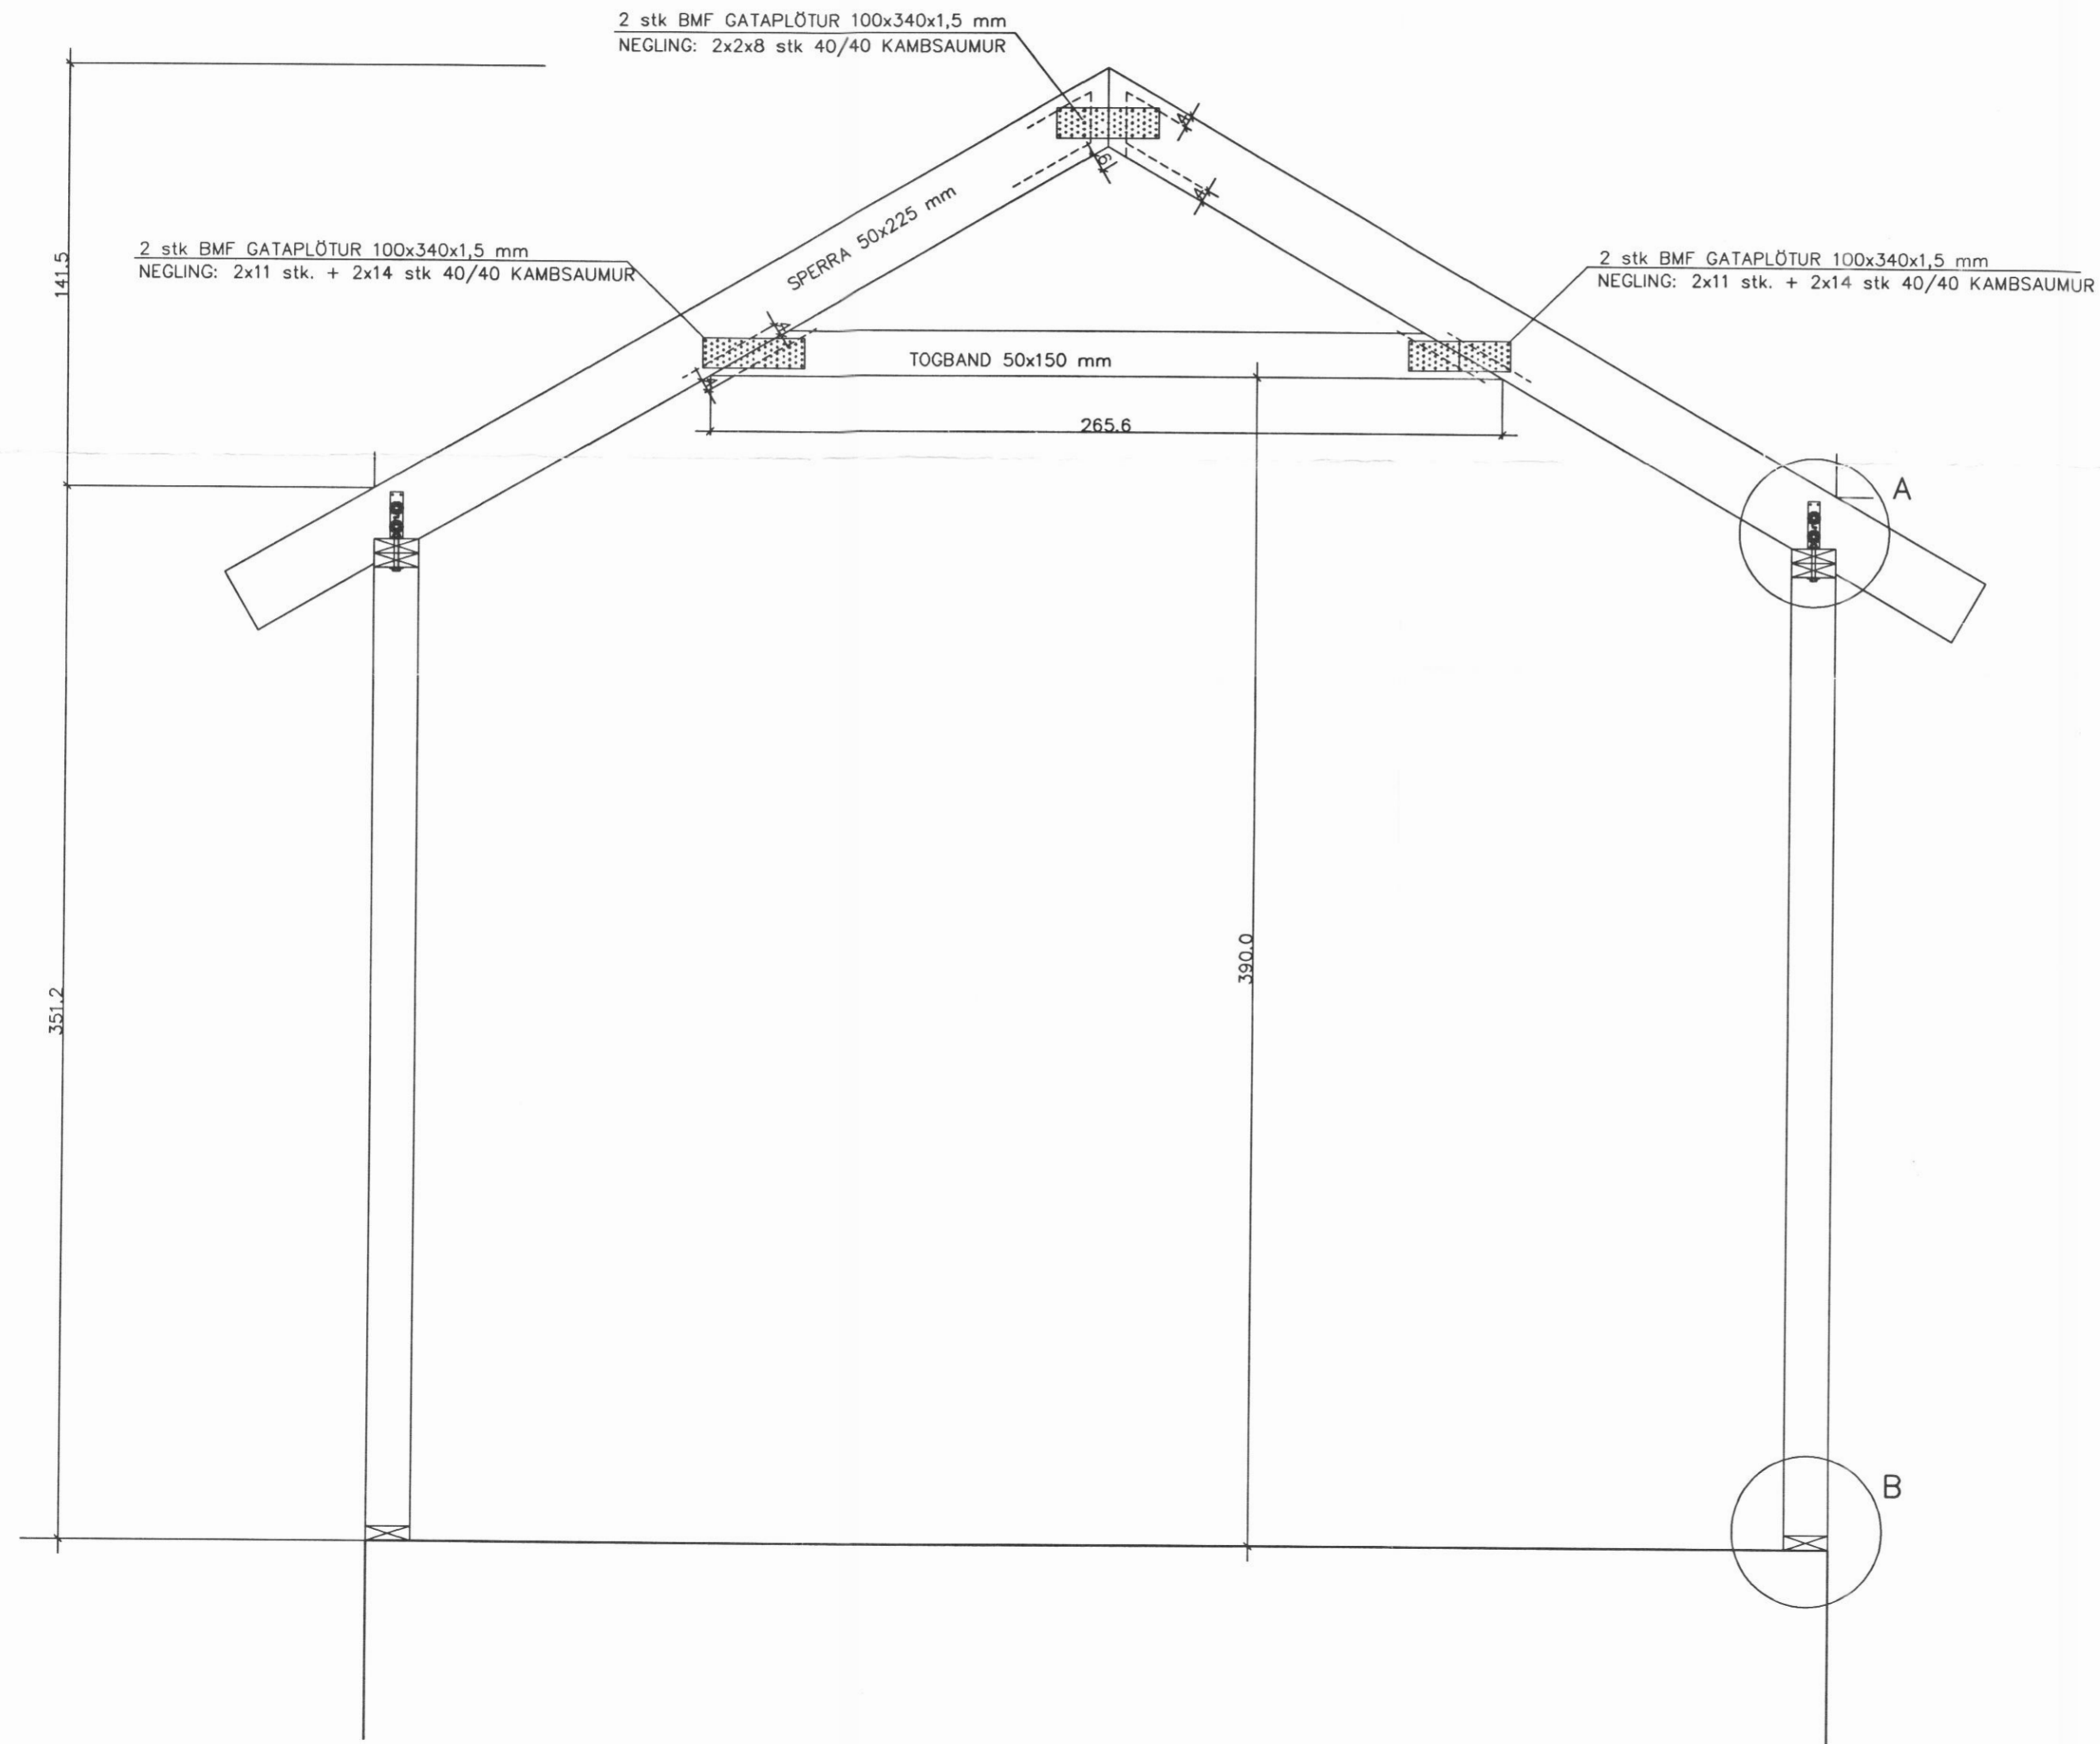

SNID C-C, 1:20



ATH.

SJÁ ALMENNAR SKÝRINGAR Á TEIKNINGU NR. 700

ÁRNI GUNNAR KRISTJÁNSSON FTFÍ  
HELGAMAGRASTRÆTI 22 600 AKUREYRI S: 462 2022

VERKHEITI				
JÖRFATÚN SVARFAÐARDAL				
HEITI TEIKNINGAR		ÞAKVIRKI, SNID C-C		VERK NR. A02-010
HANNAD		TEIKNAD	YFIRFARID	TEIKNING NR. 712
ÁGK	ÁGK		DACS 30.05.2003	KVARDI 1:20
BREYTT		1	2	3